



10/26/08

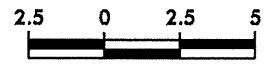

PROJECT REFERENCE NO. R-2610A	SHEET NO. X-150
----------------------------------	--------------------

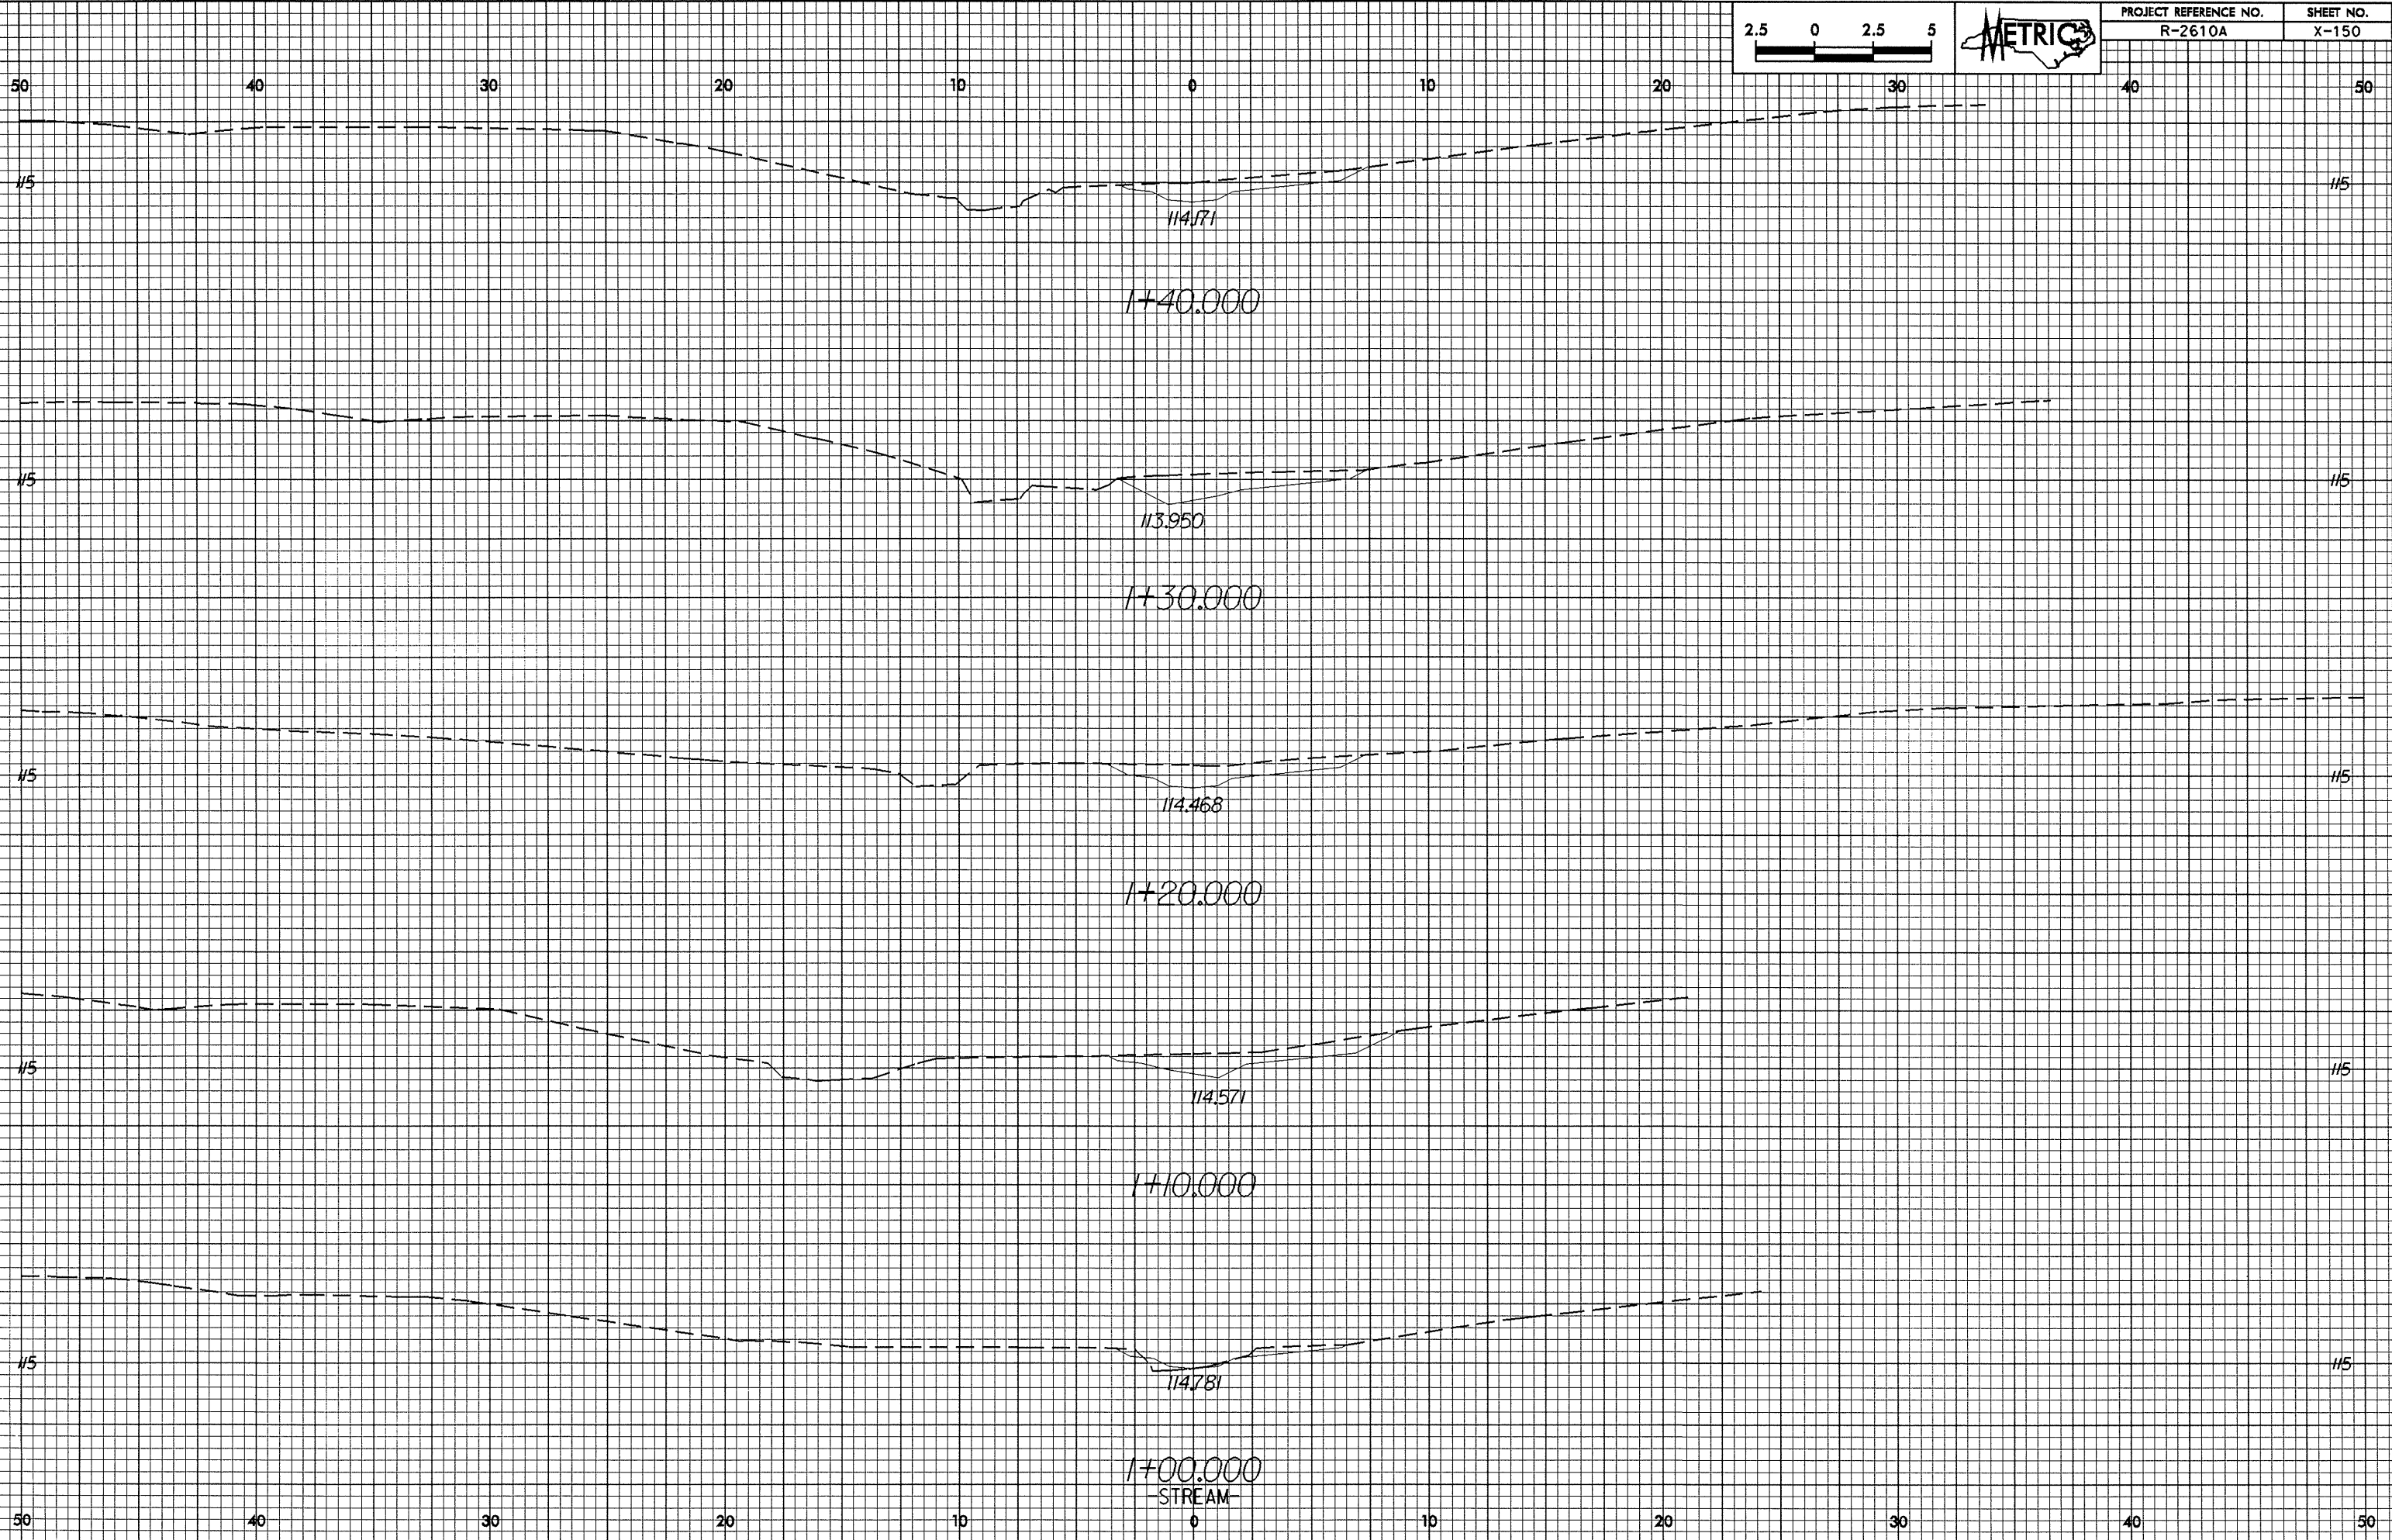

08-JUL-2004 16:00
T:\Swell AT R2610A\11.dwg