



02/25/08
63-NV-2003 (488) 1p-d-01
Berry AT RD0377

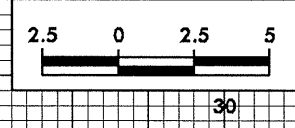

PROJECT REFERENCE NO.	SHEET NO.
R-2610A	X-143

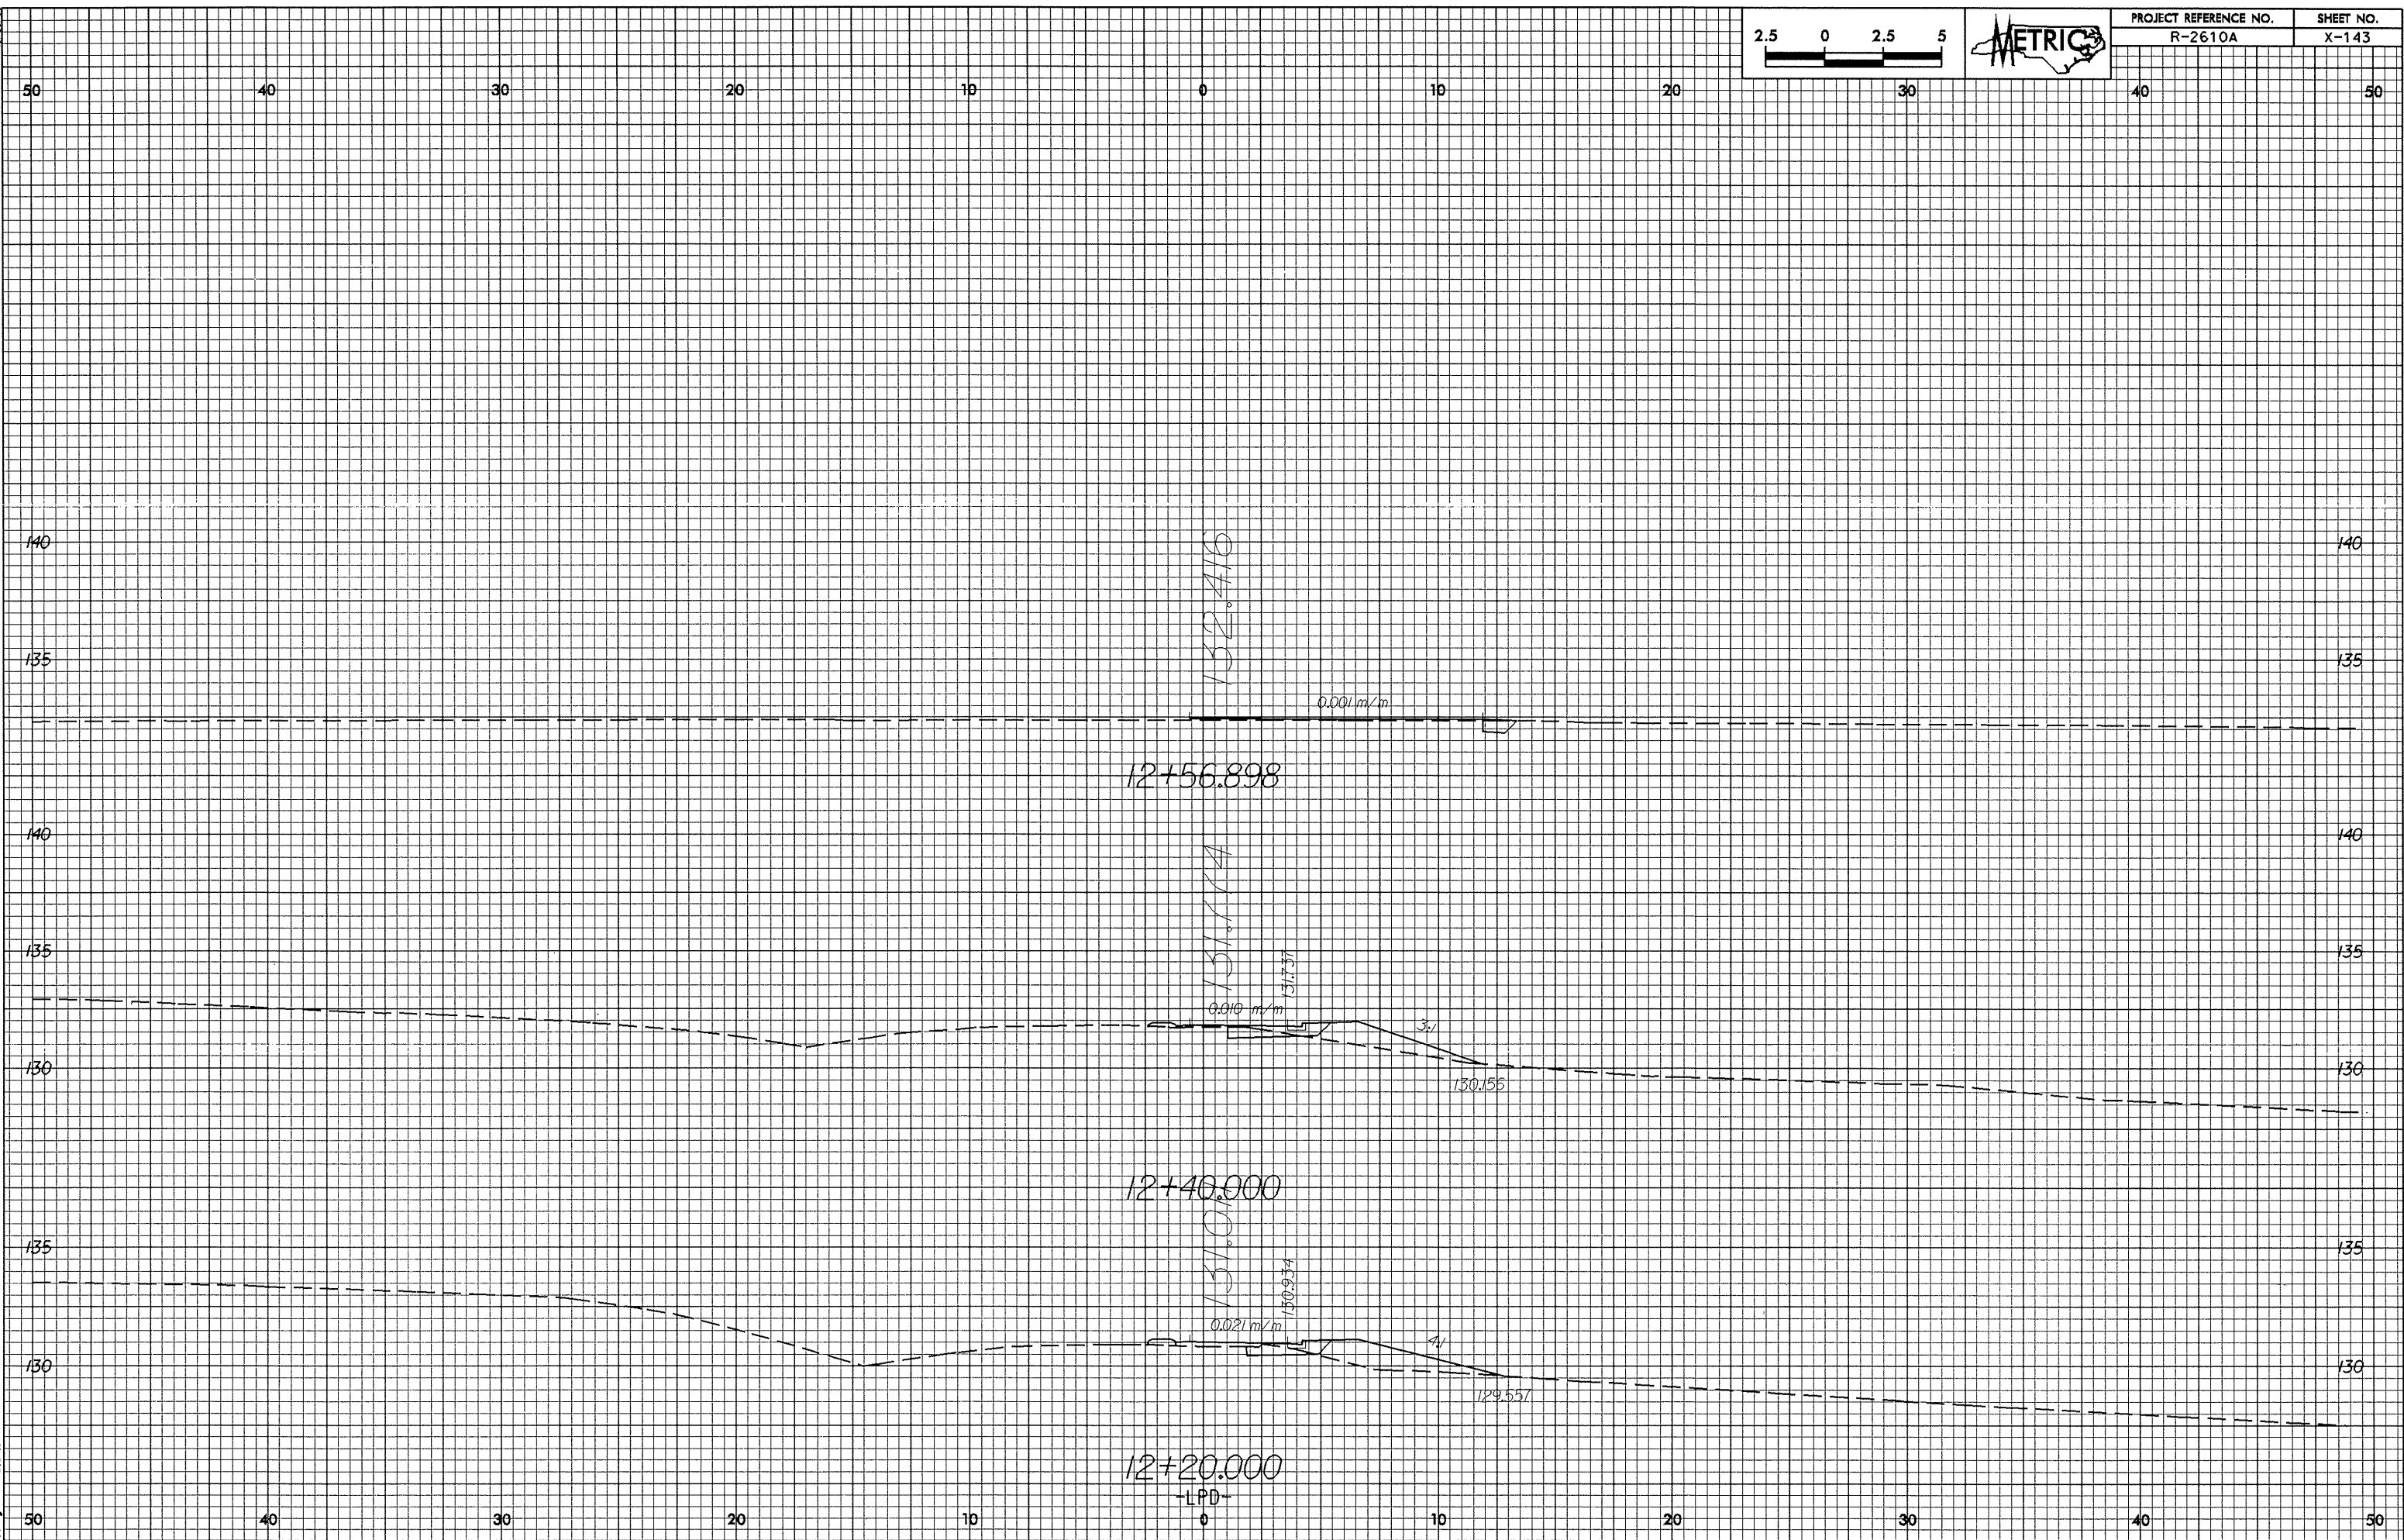

12+56.898

152.416

0.001 m/m

12+40.000

131.774

0.010 m/m

3%

12+20.000

131.014

0.021 m/m

4%

130.155

129.557

L.P.D.