

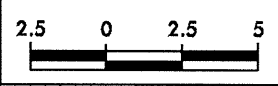
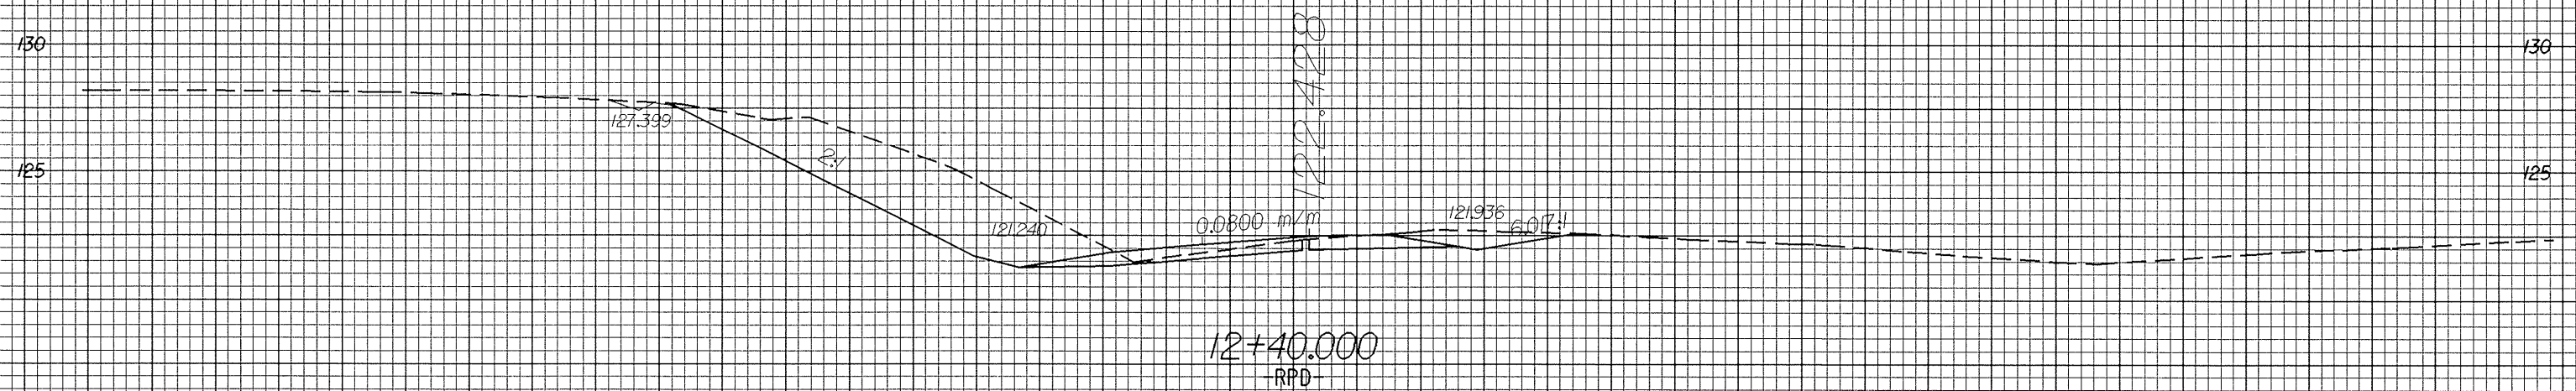


10/26/98

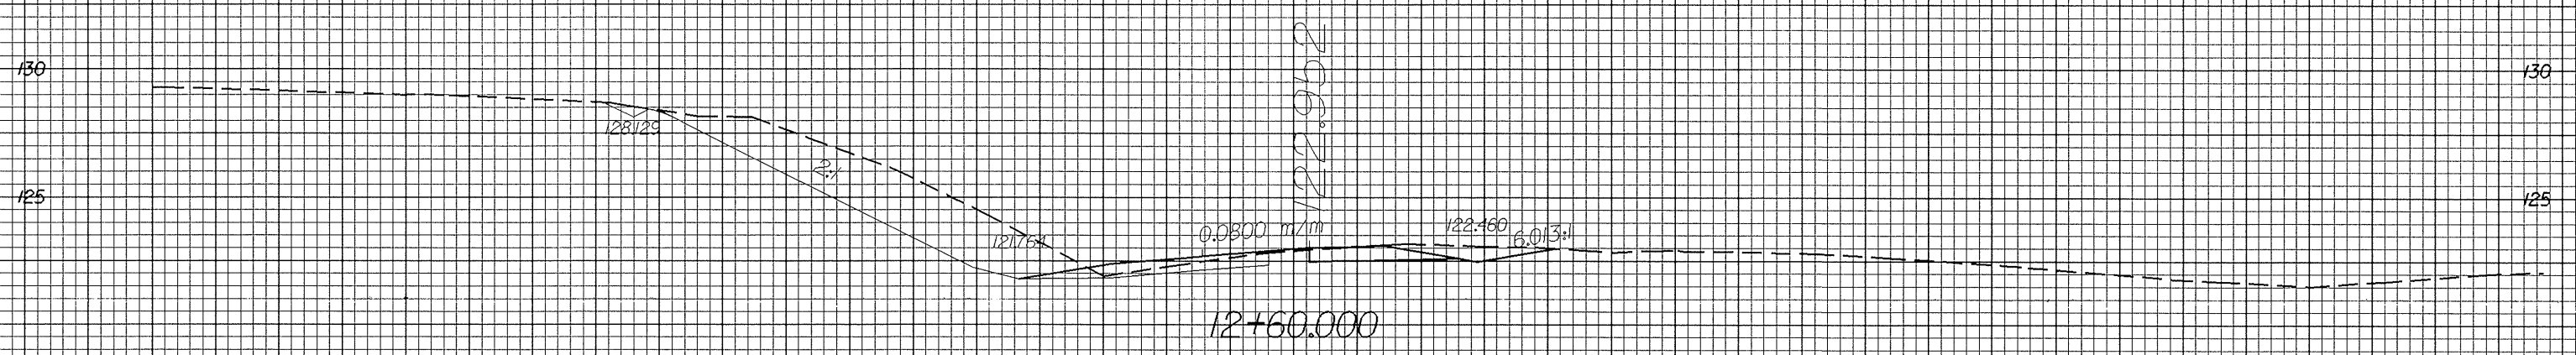

50 40 30 20 10 0 10 20 30 40 50

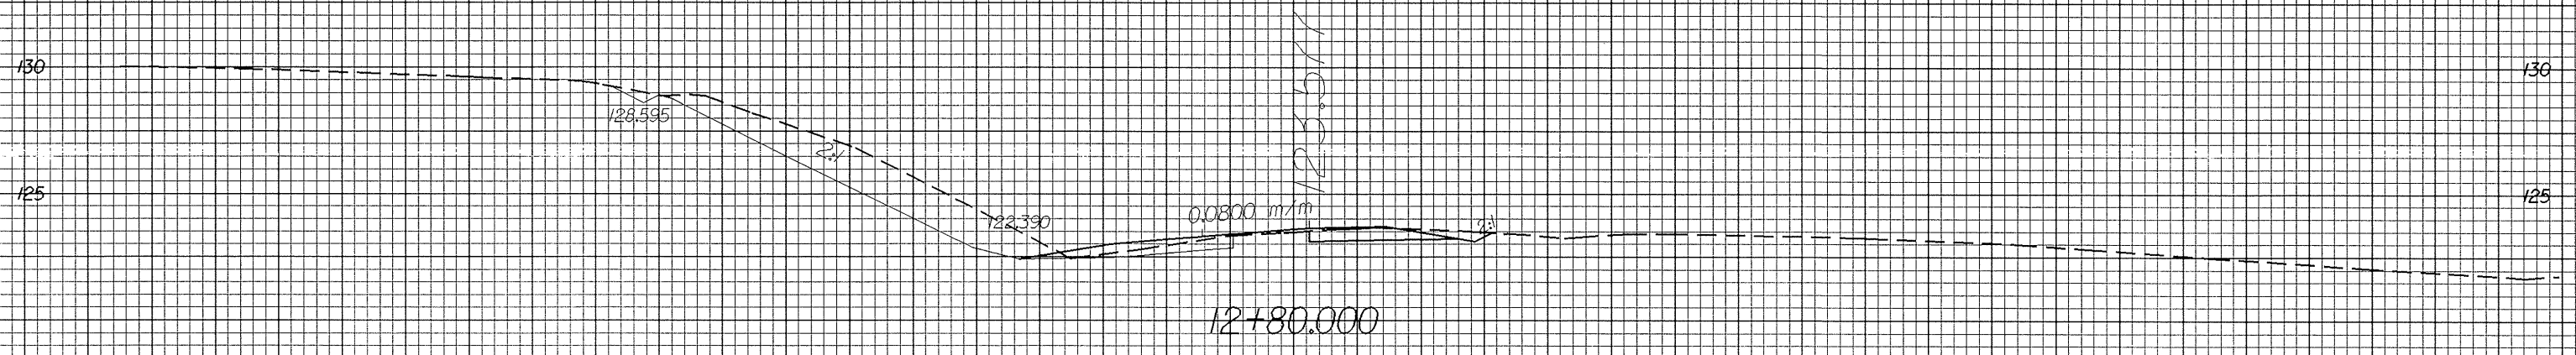

50 40 30 20 10 0 10 20 30 40 50

83-NOV-2003 14:57
d:\mry AT R2610A

RPD