



03-NOV-2003 14:53
berry AT R010717

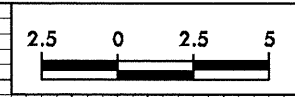

PROJECT REFERENCE NO.	SHEET NO.
R-2610A	X-130

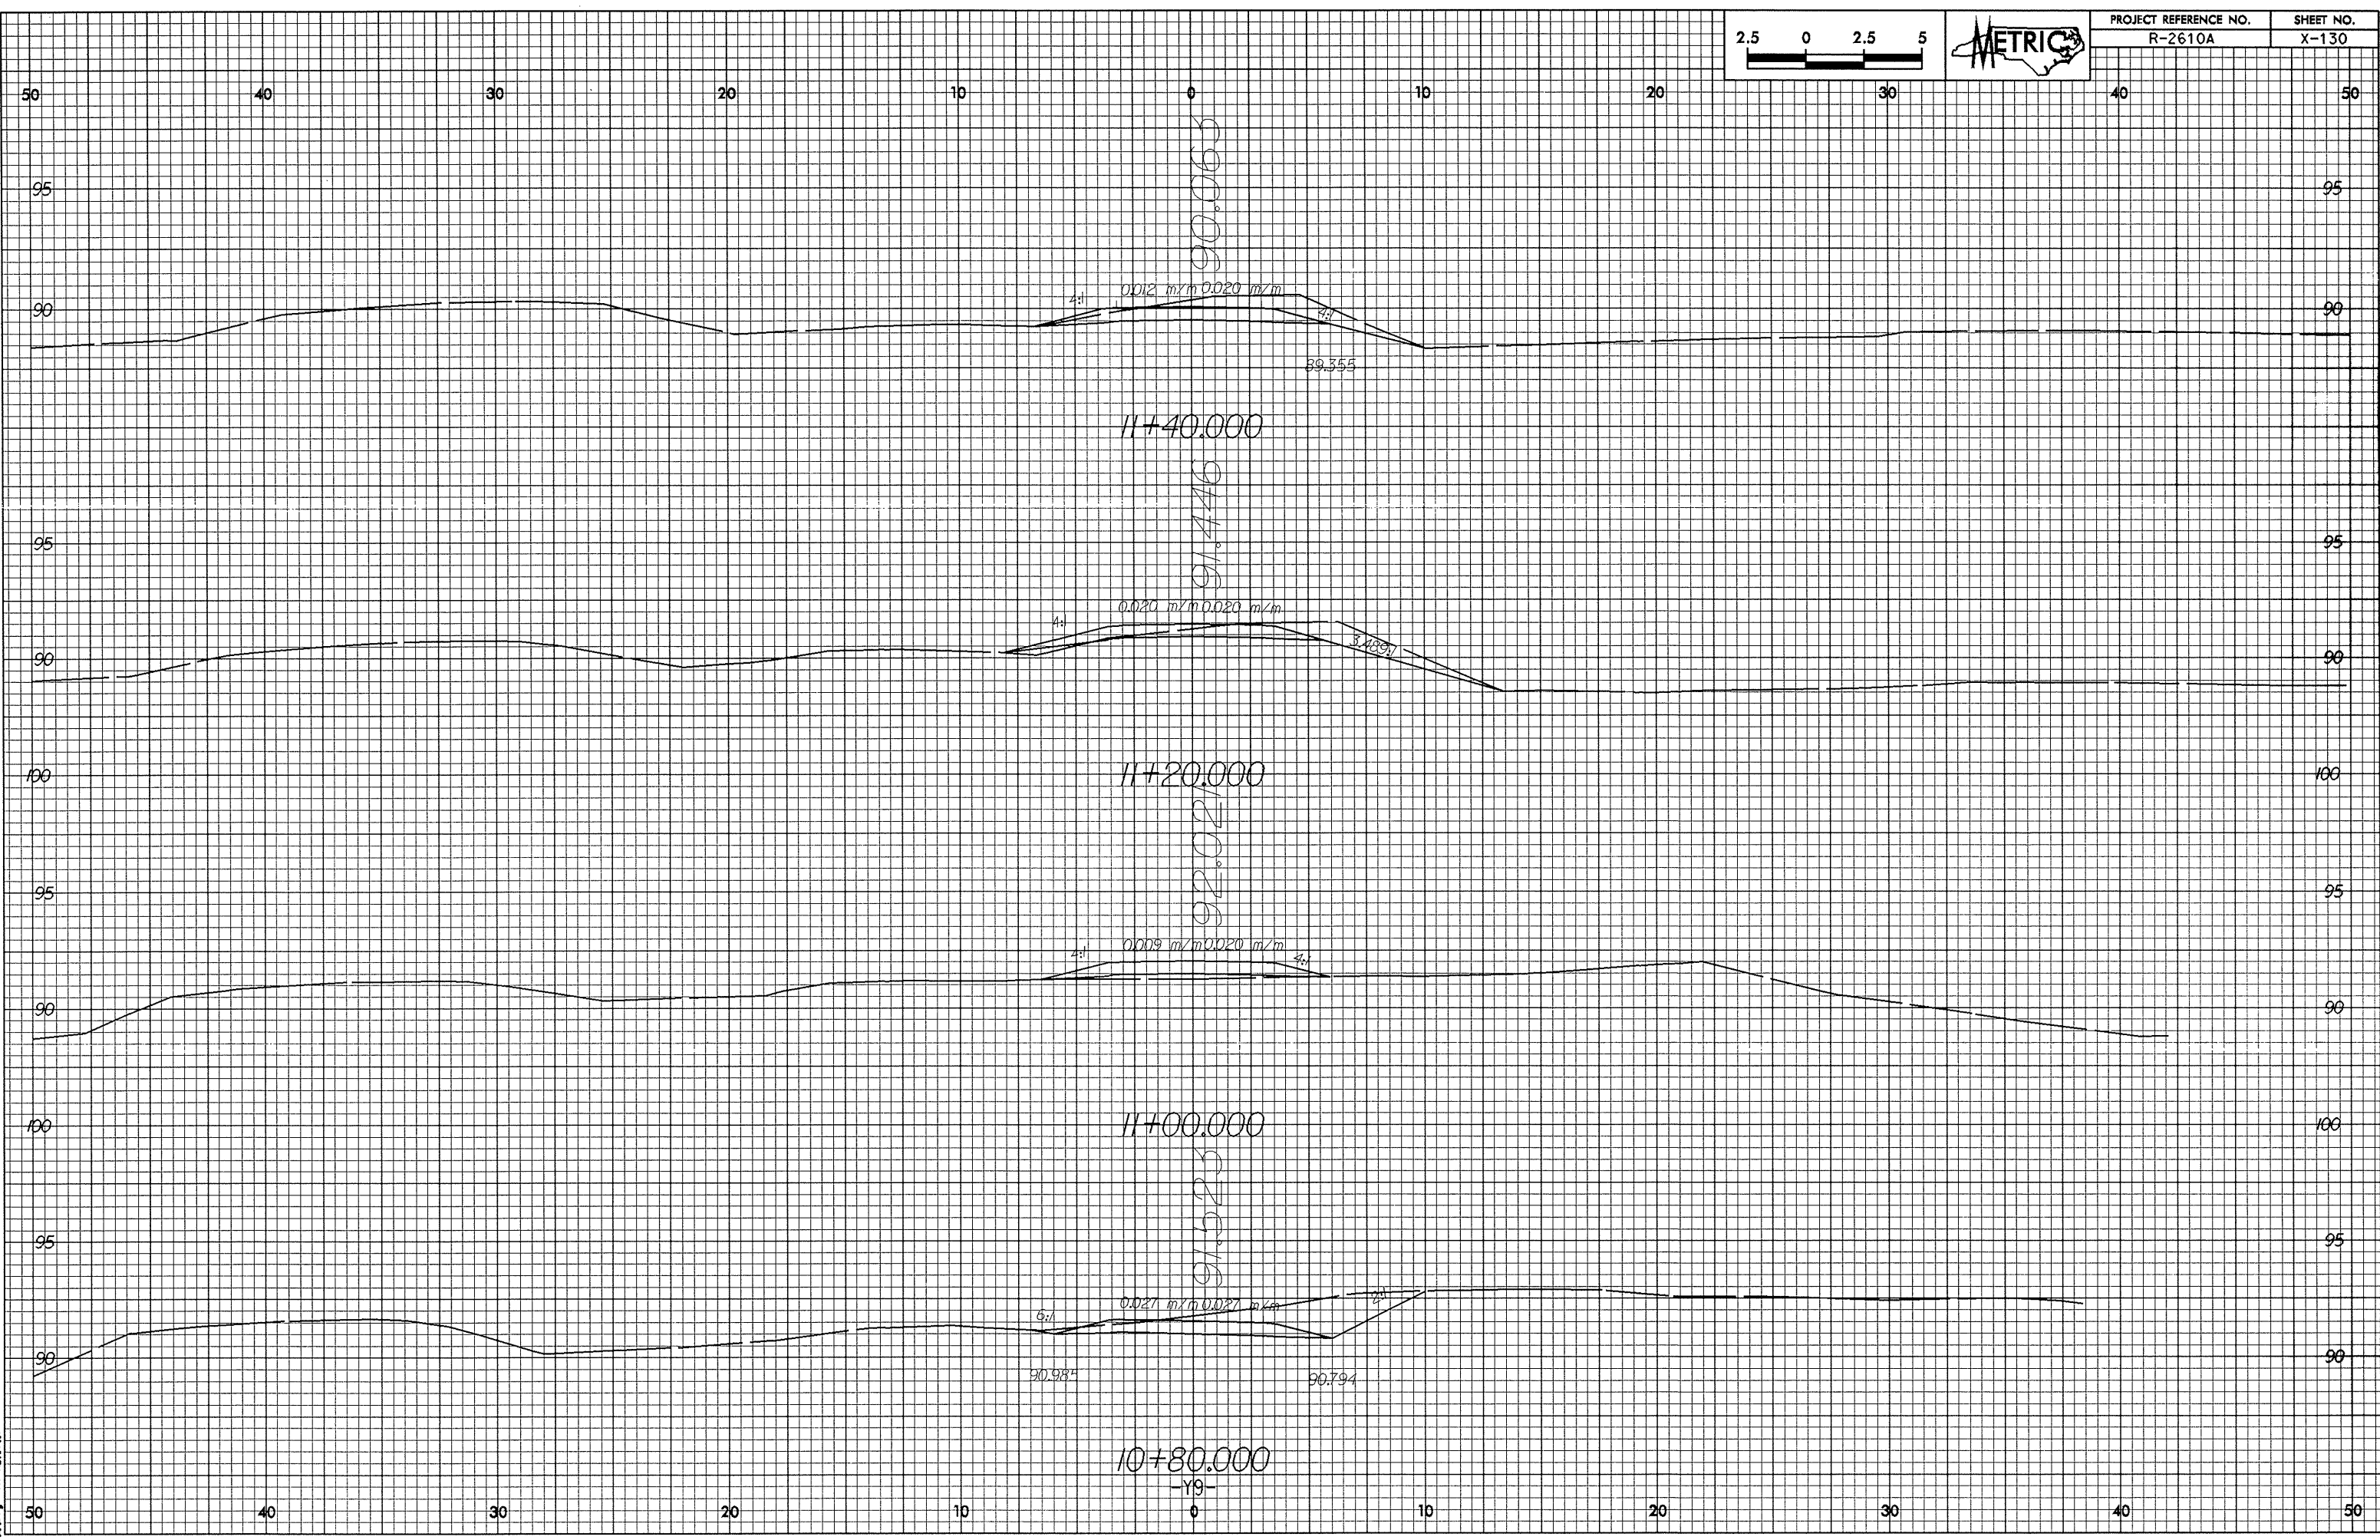

10+80.000
-19-