
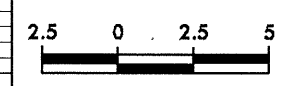


03-NOV-2003 14:53
D:\Projects\AT\10181115\10181115.dwg

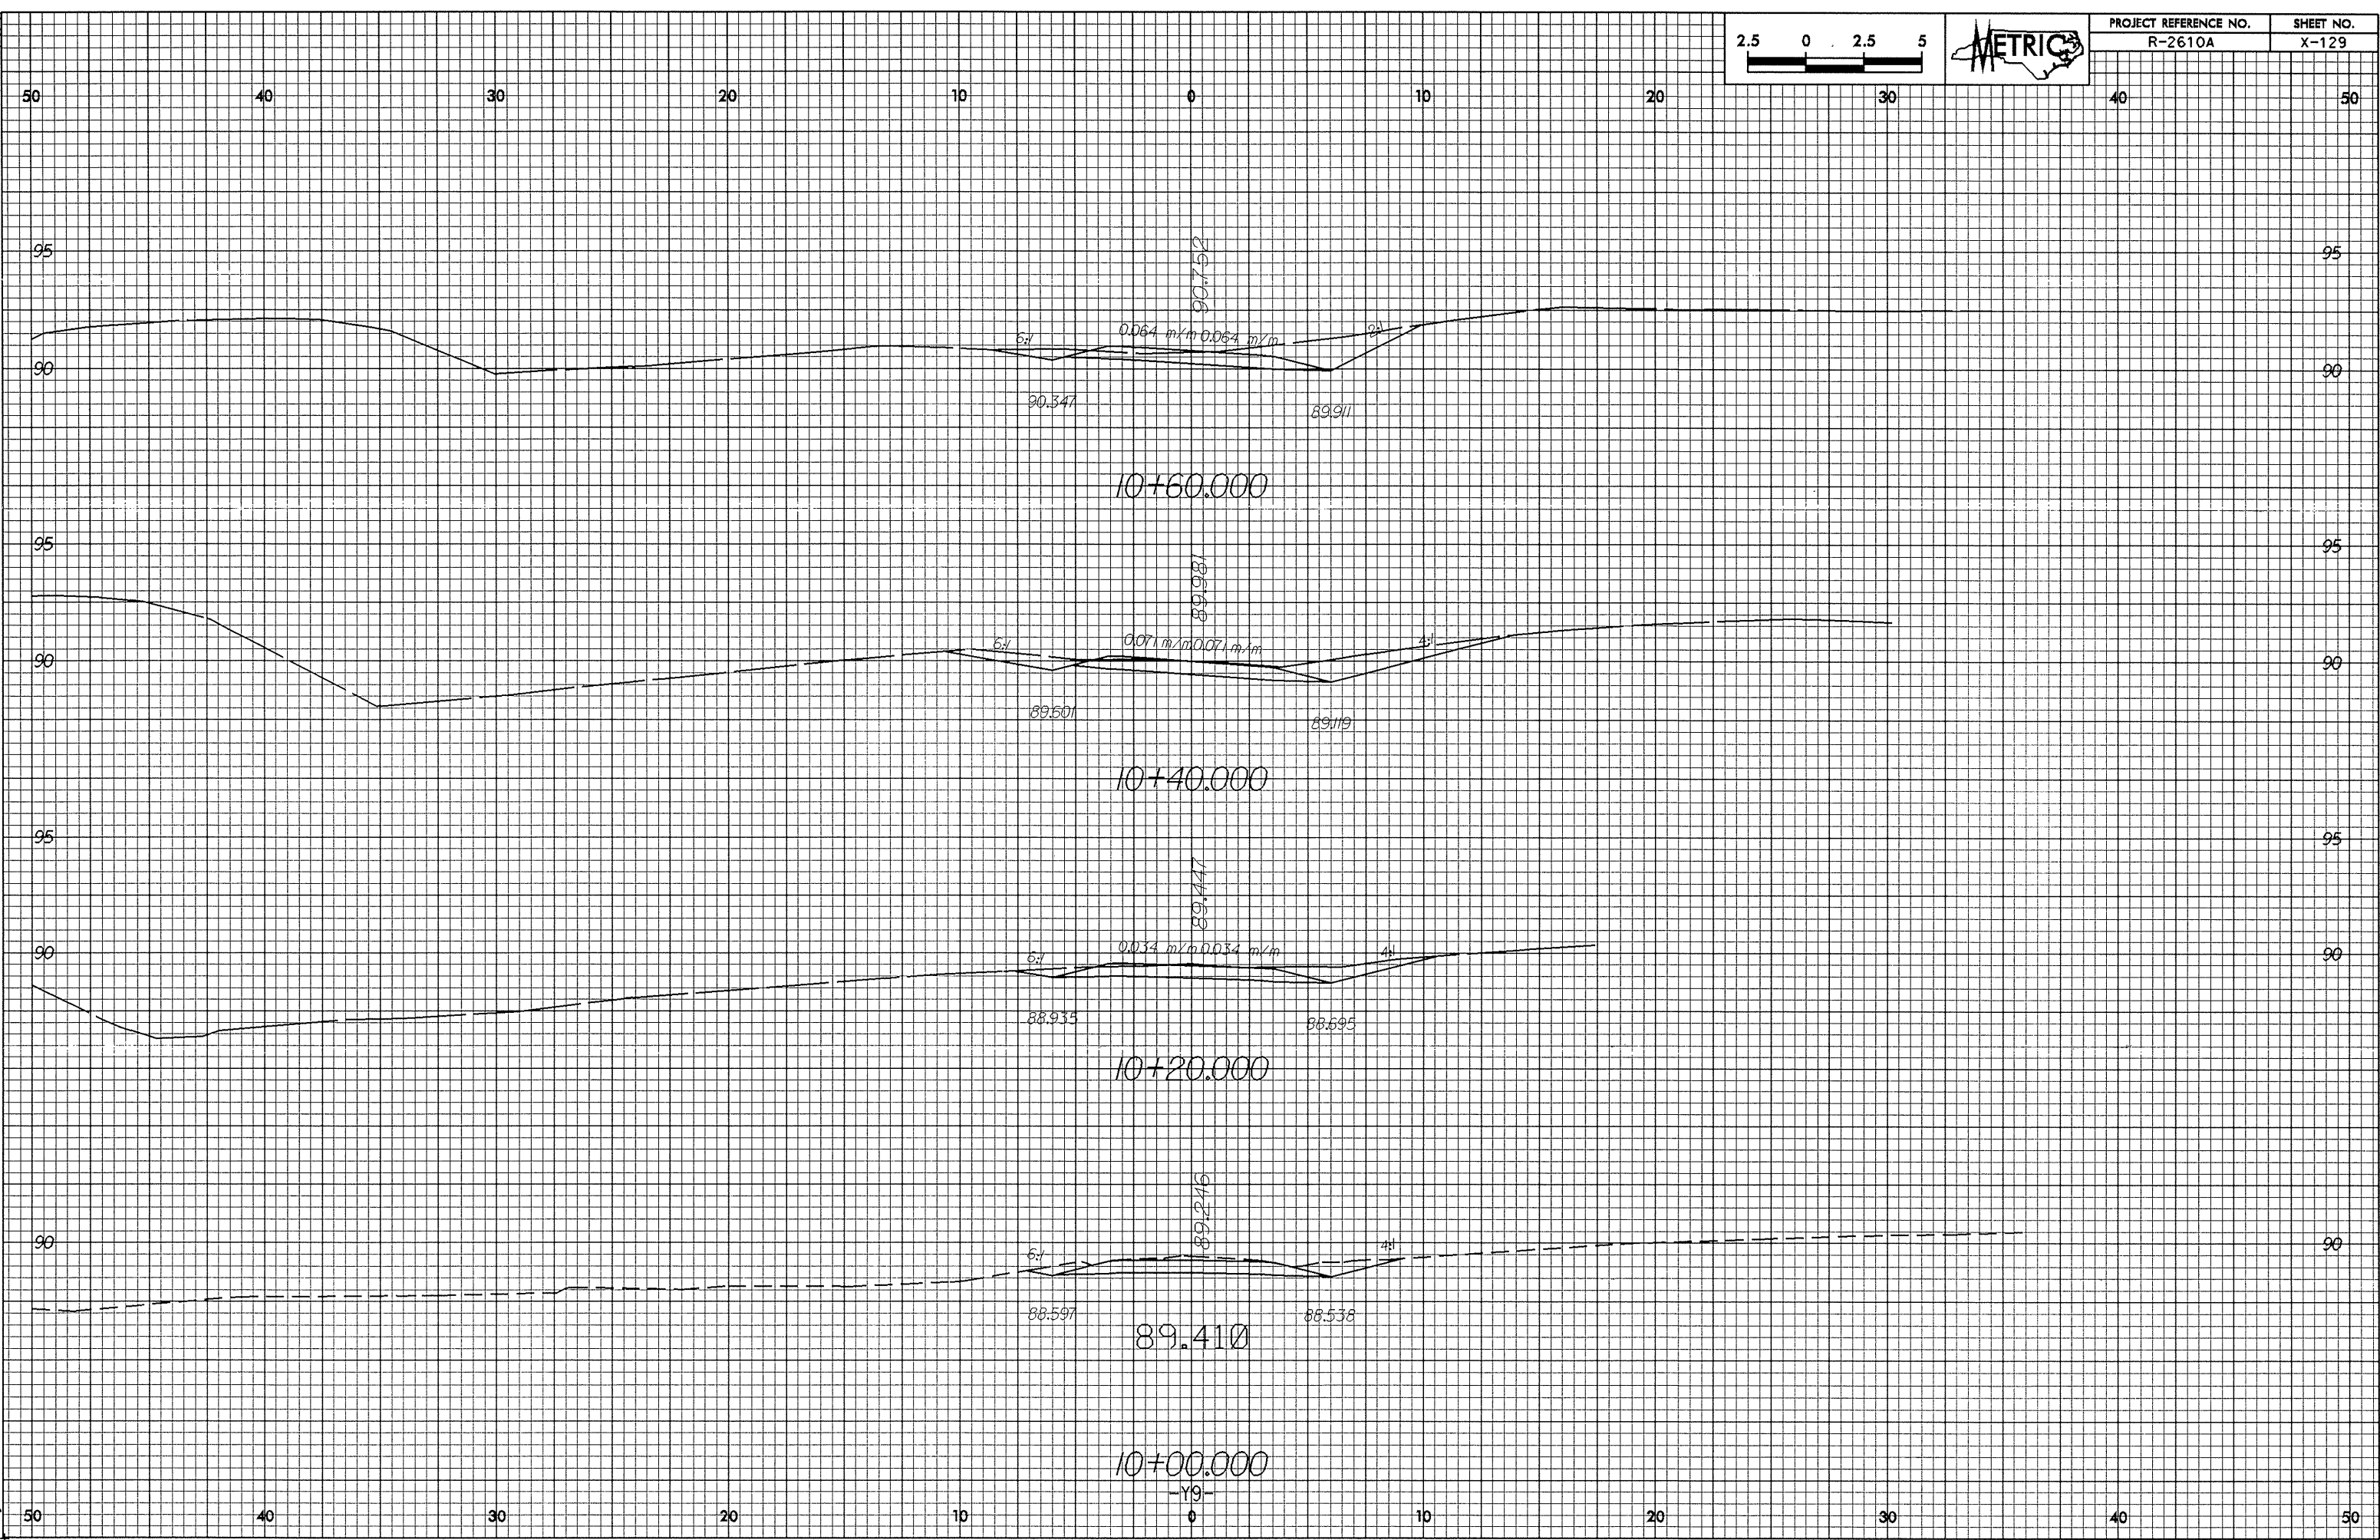

PROJECT REFERENCE NO. R-2610A
SHEET NO. X-129