



10/15/98
83-NOV-2003 14:52
berry AT R018717

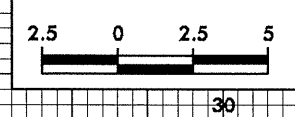

PROJECT REFERENCE NO.	SHEET NO.
R-2610A	X-127

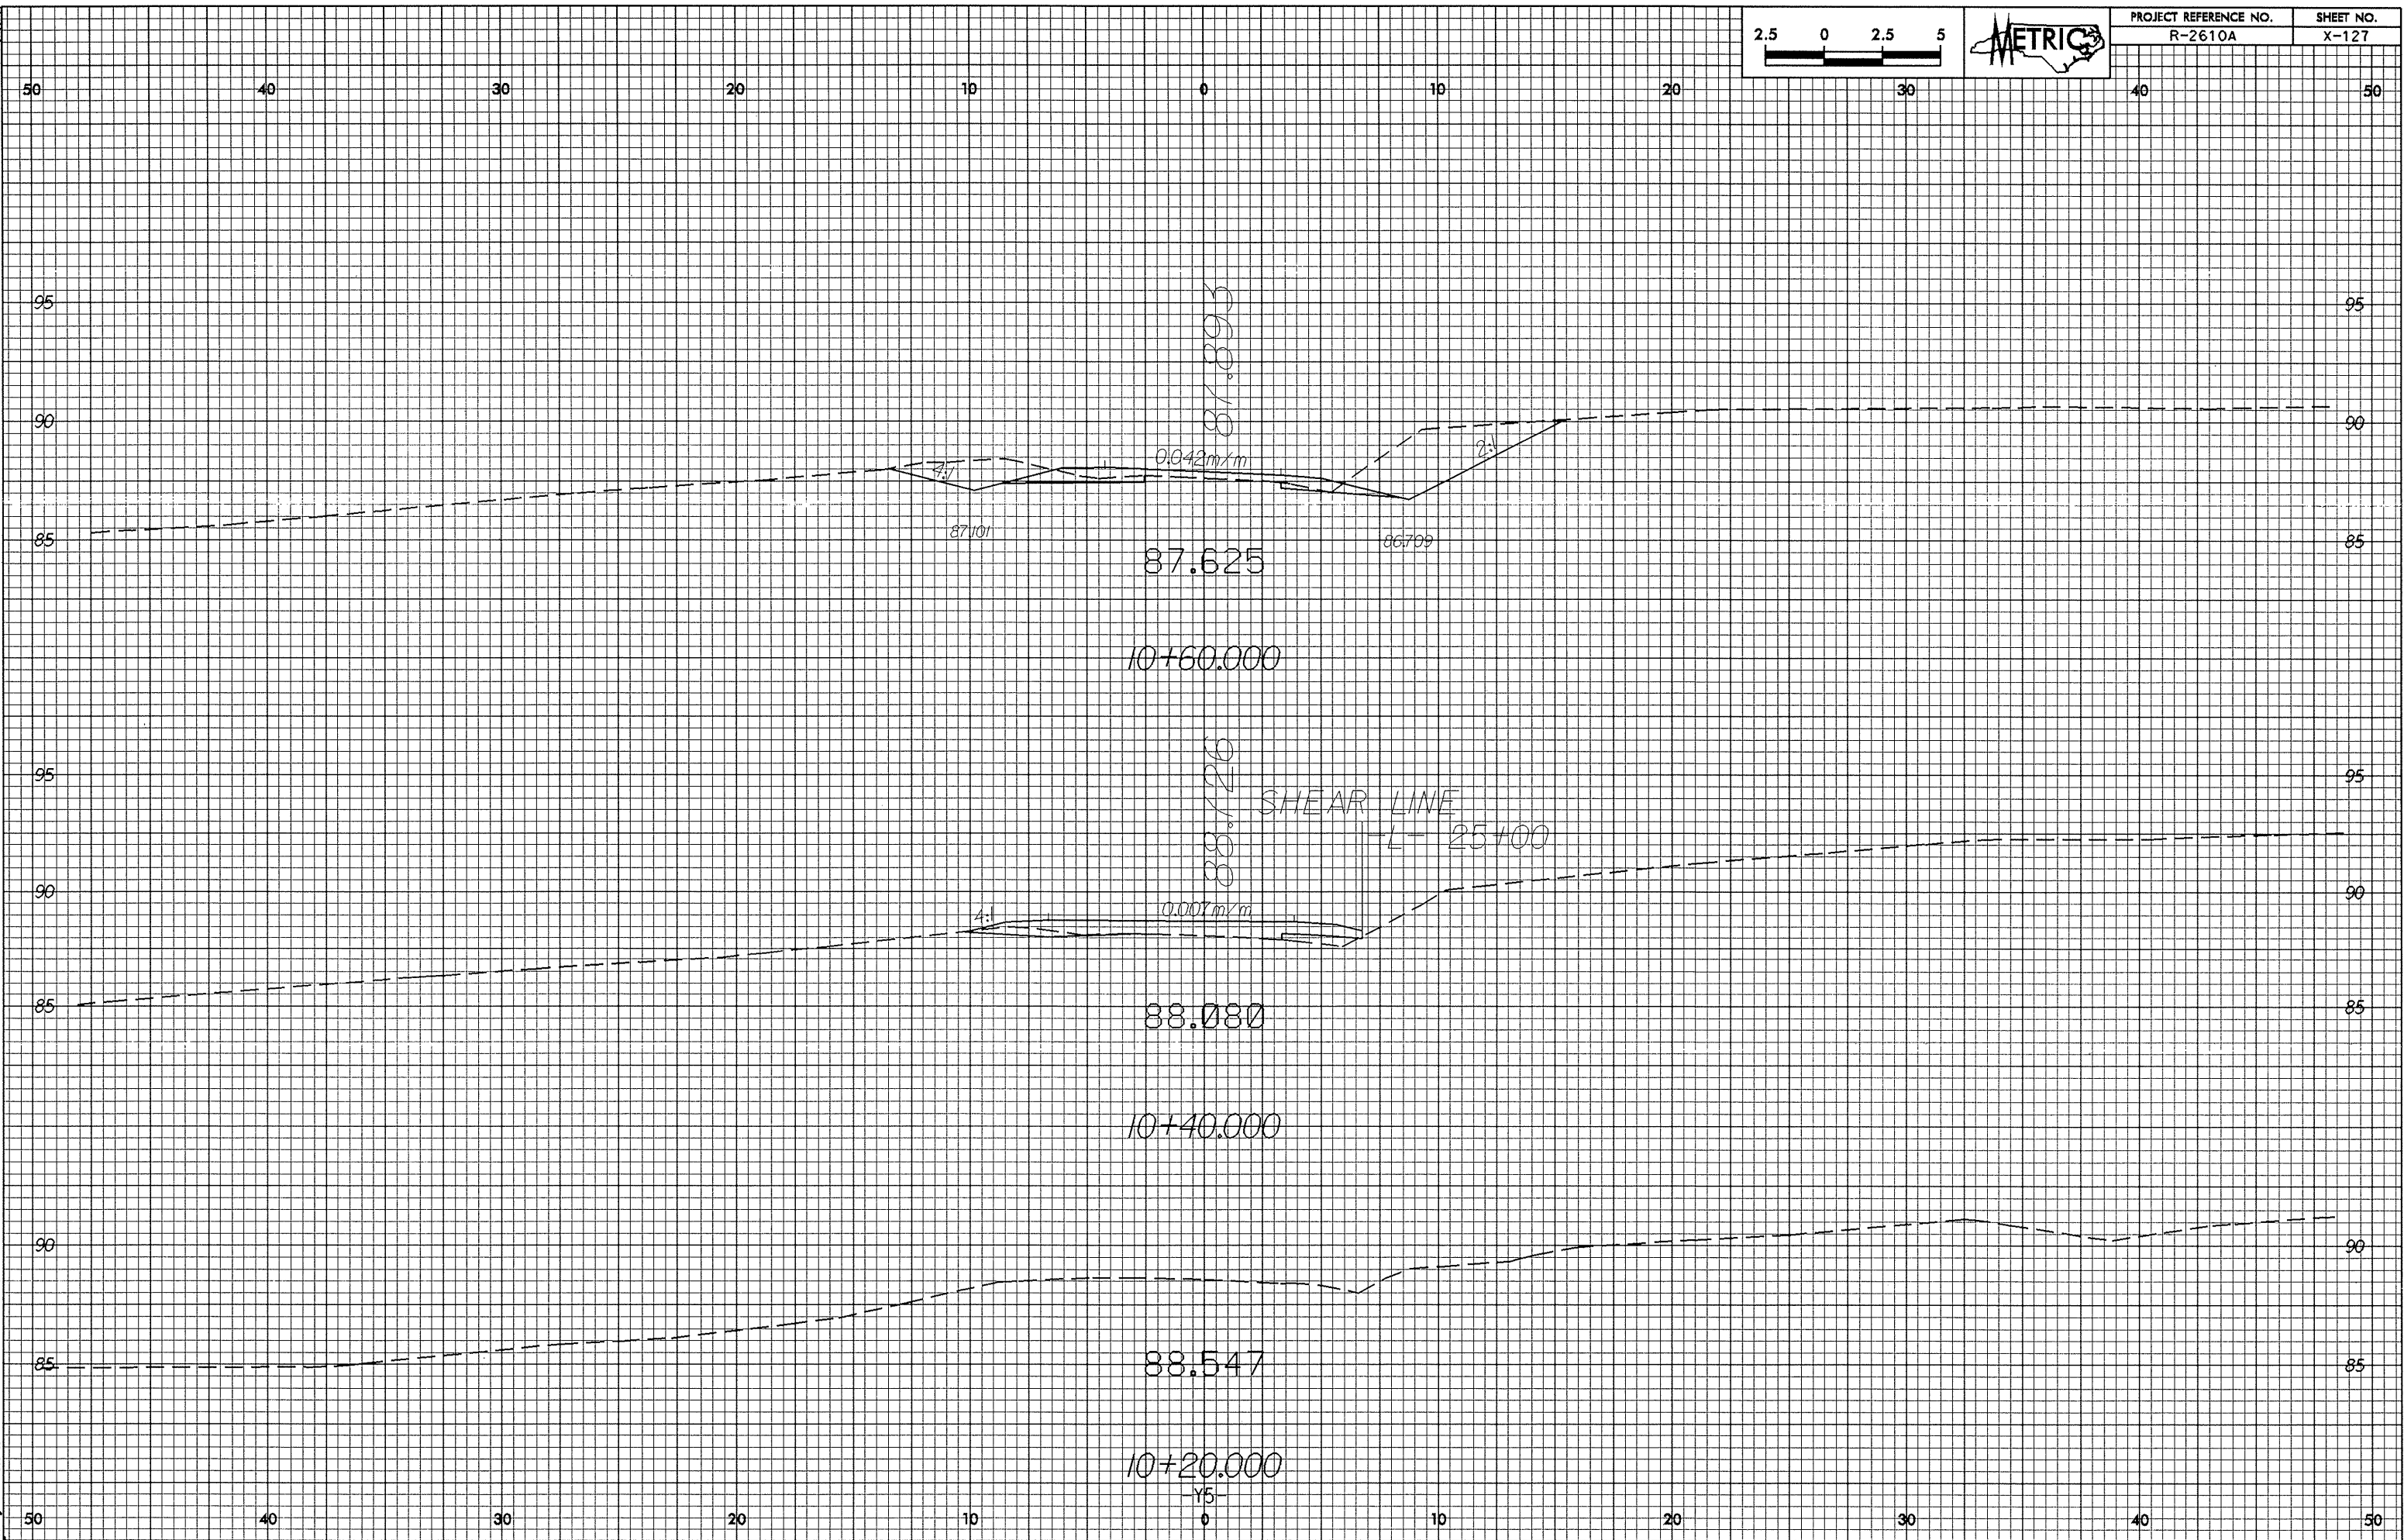

87.625

10+60.000

88.080

10+40.000

88.547

10+20.000

Y5

0.042m/m

0.007m/m

SHEAR LINE
L- 25+00

87.101

86.709

4:1

2:1