
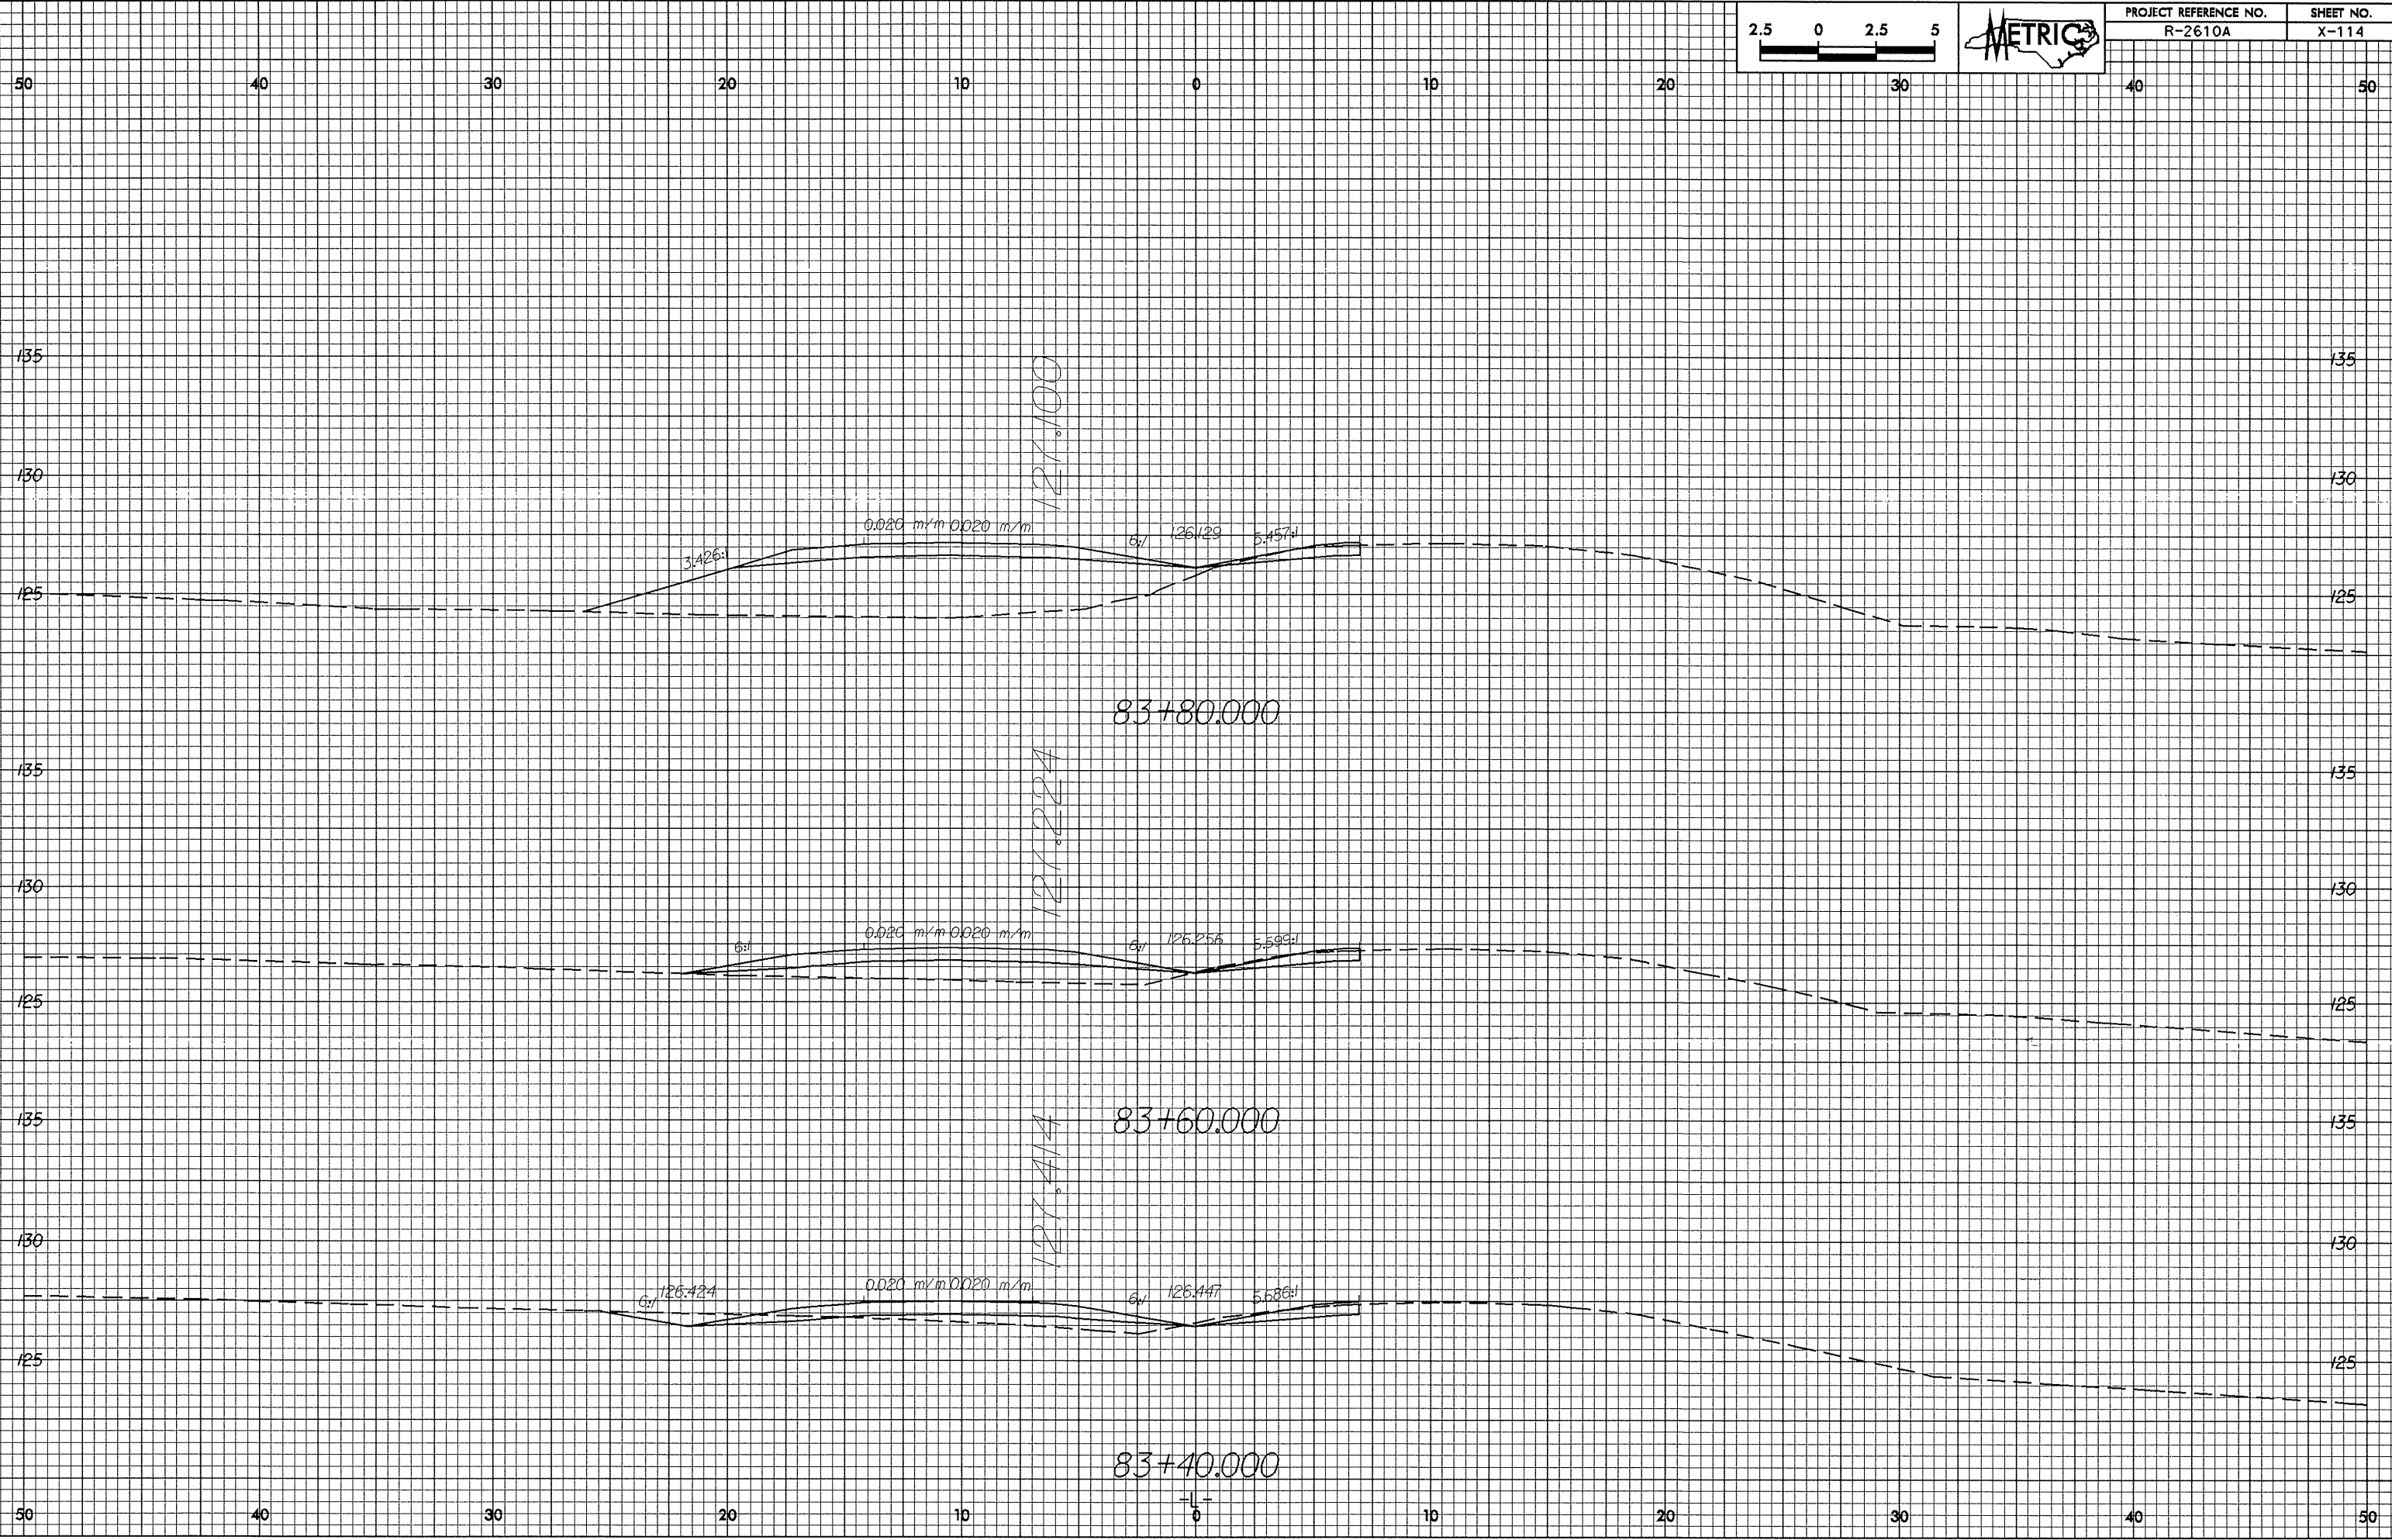


10/26/08

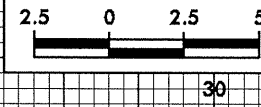

83-NOV-2003 13:56
at R018119 11.epl