



0/26/23

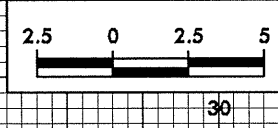

PROJECT REFERENCE NO.	SHEET NO.
R-2610A	X-107

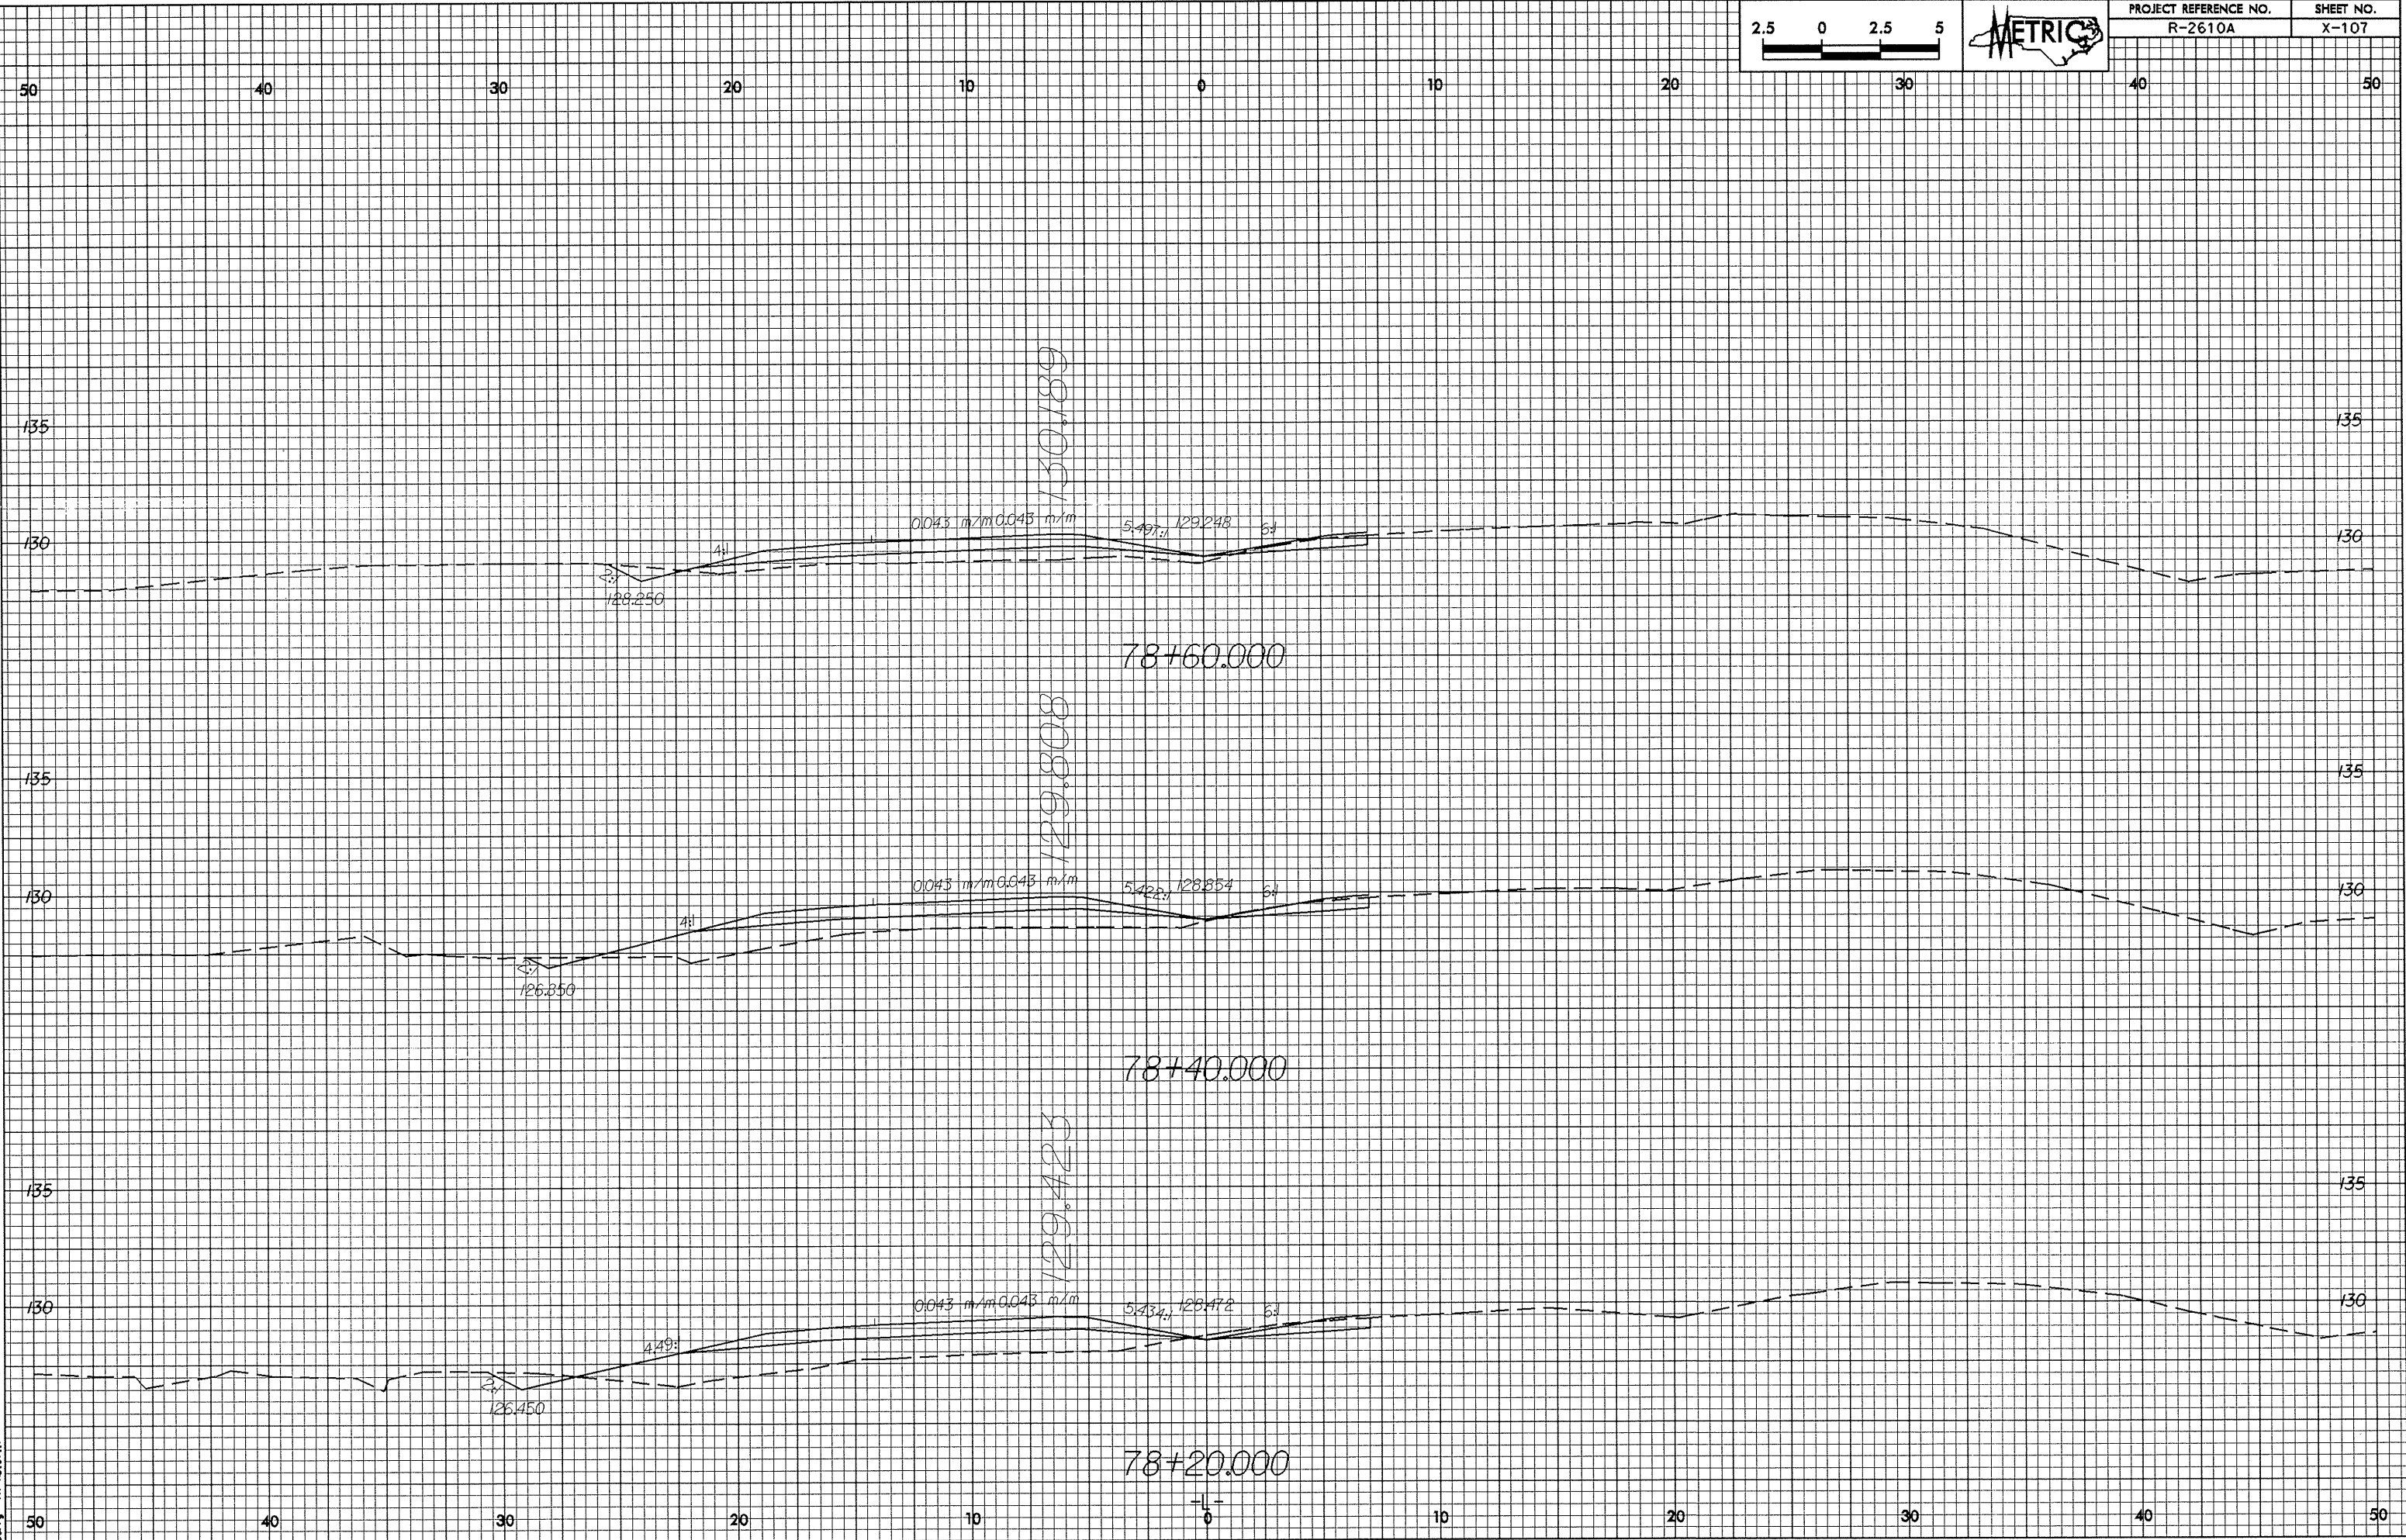

03-NOV-2003 13:53
sherry AT RD08117