



07/25/08

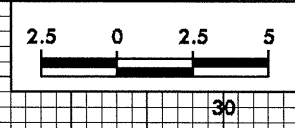

PROJECT REFERENCE NO.	SHEET NO.
R-2610A	X-93

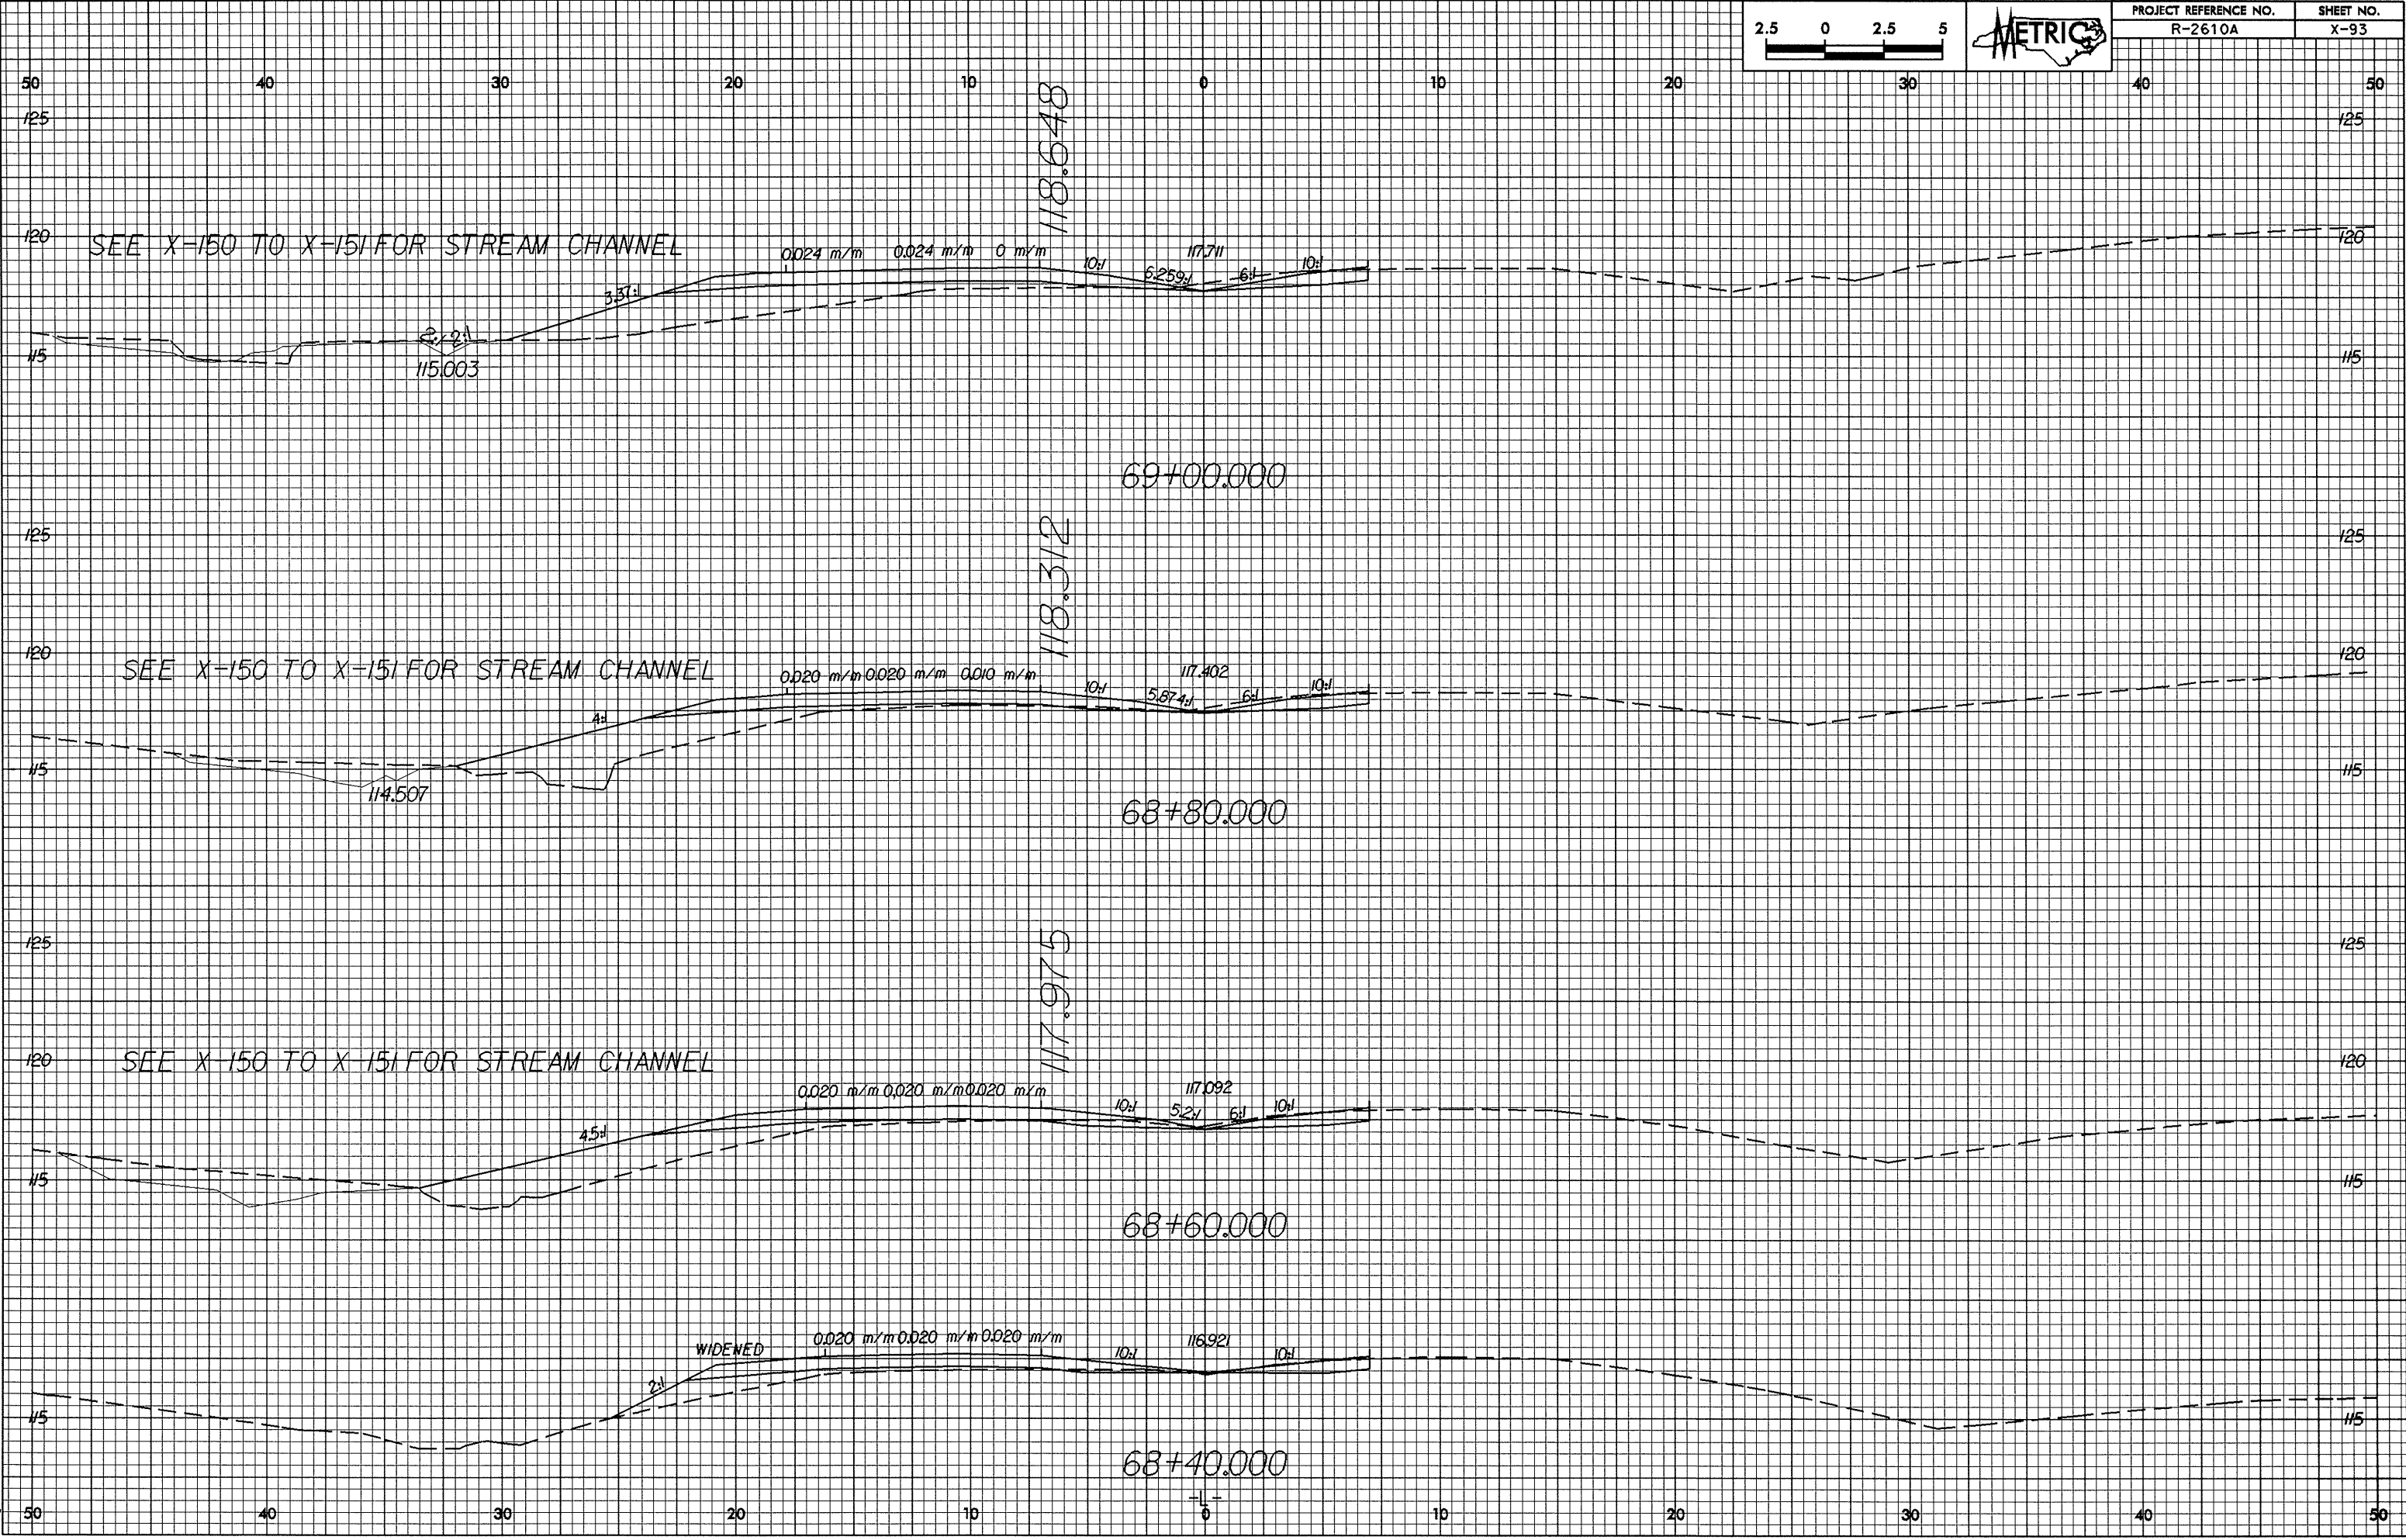

08-Jul-2004 14:08  
RS211imp1.w at R018717.dwg