
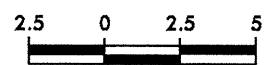


03-NOV-2003 13:43
sherry AT RO(8)119

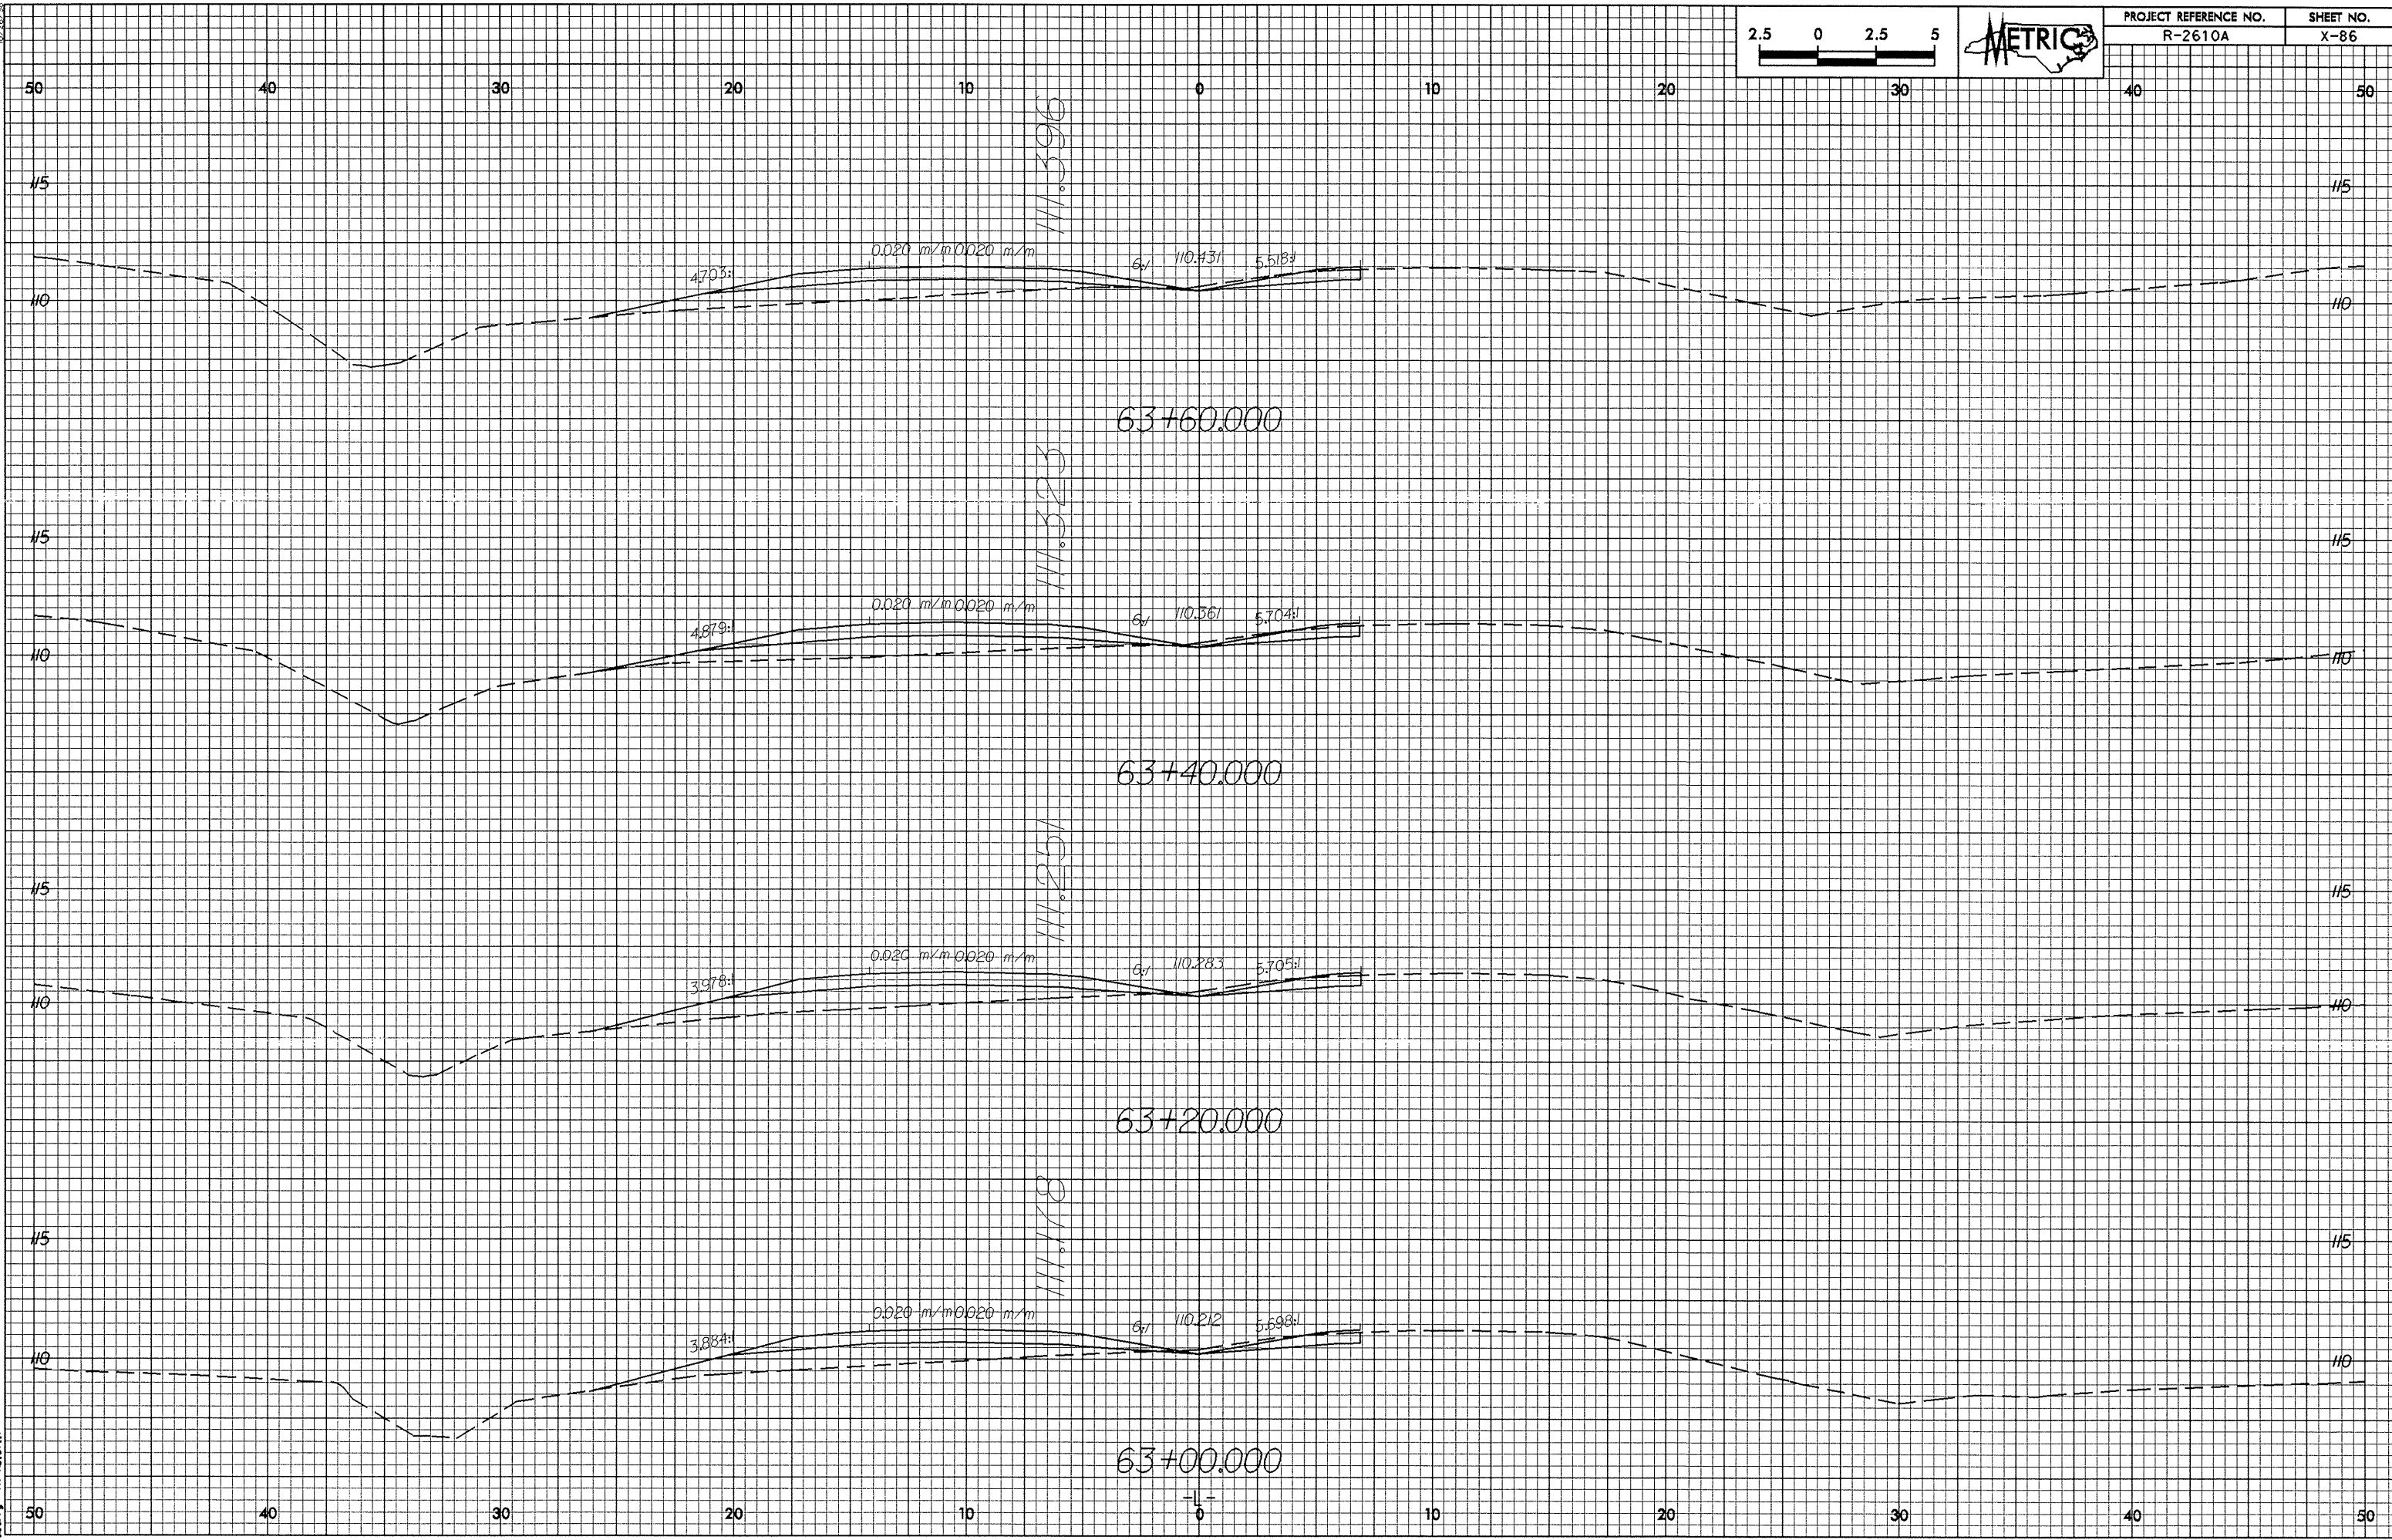

PROJECT REFERENCE NO.	SHEET NO.
R-2610A	X-86