



03-MAY-2003 13:36
berry at 10/8/17

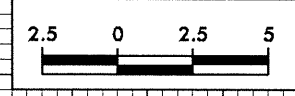

PROJECT REFERENCE NO. R-2610A	SHEET NO. X-74
----------------------------------	-------------------

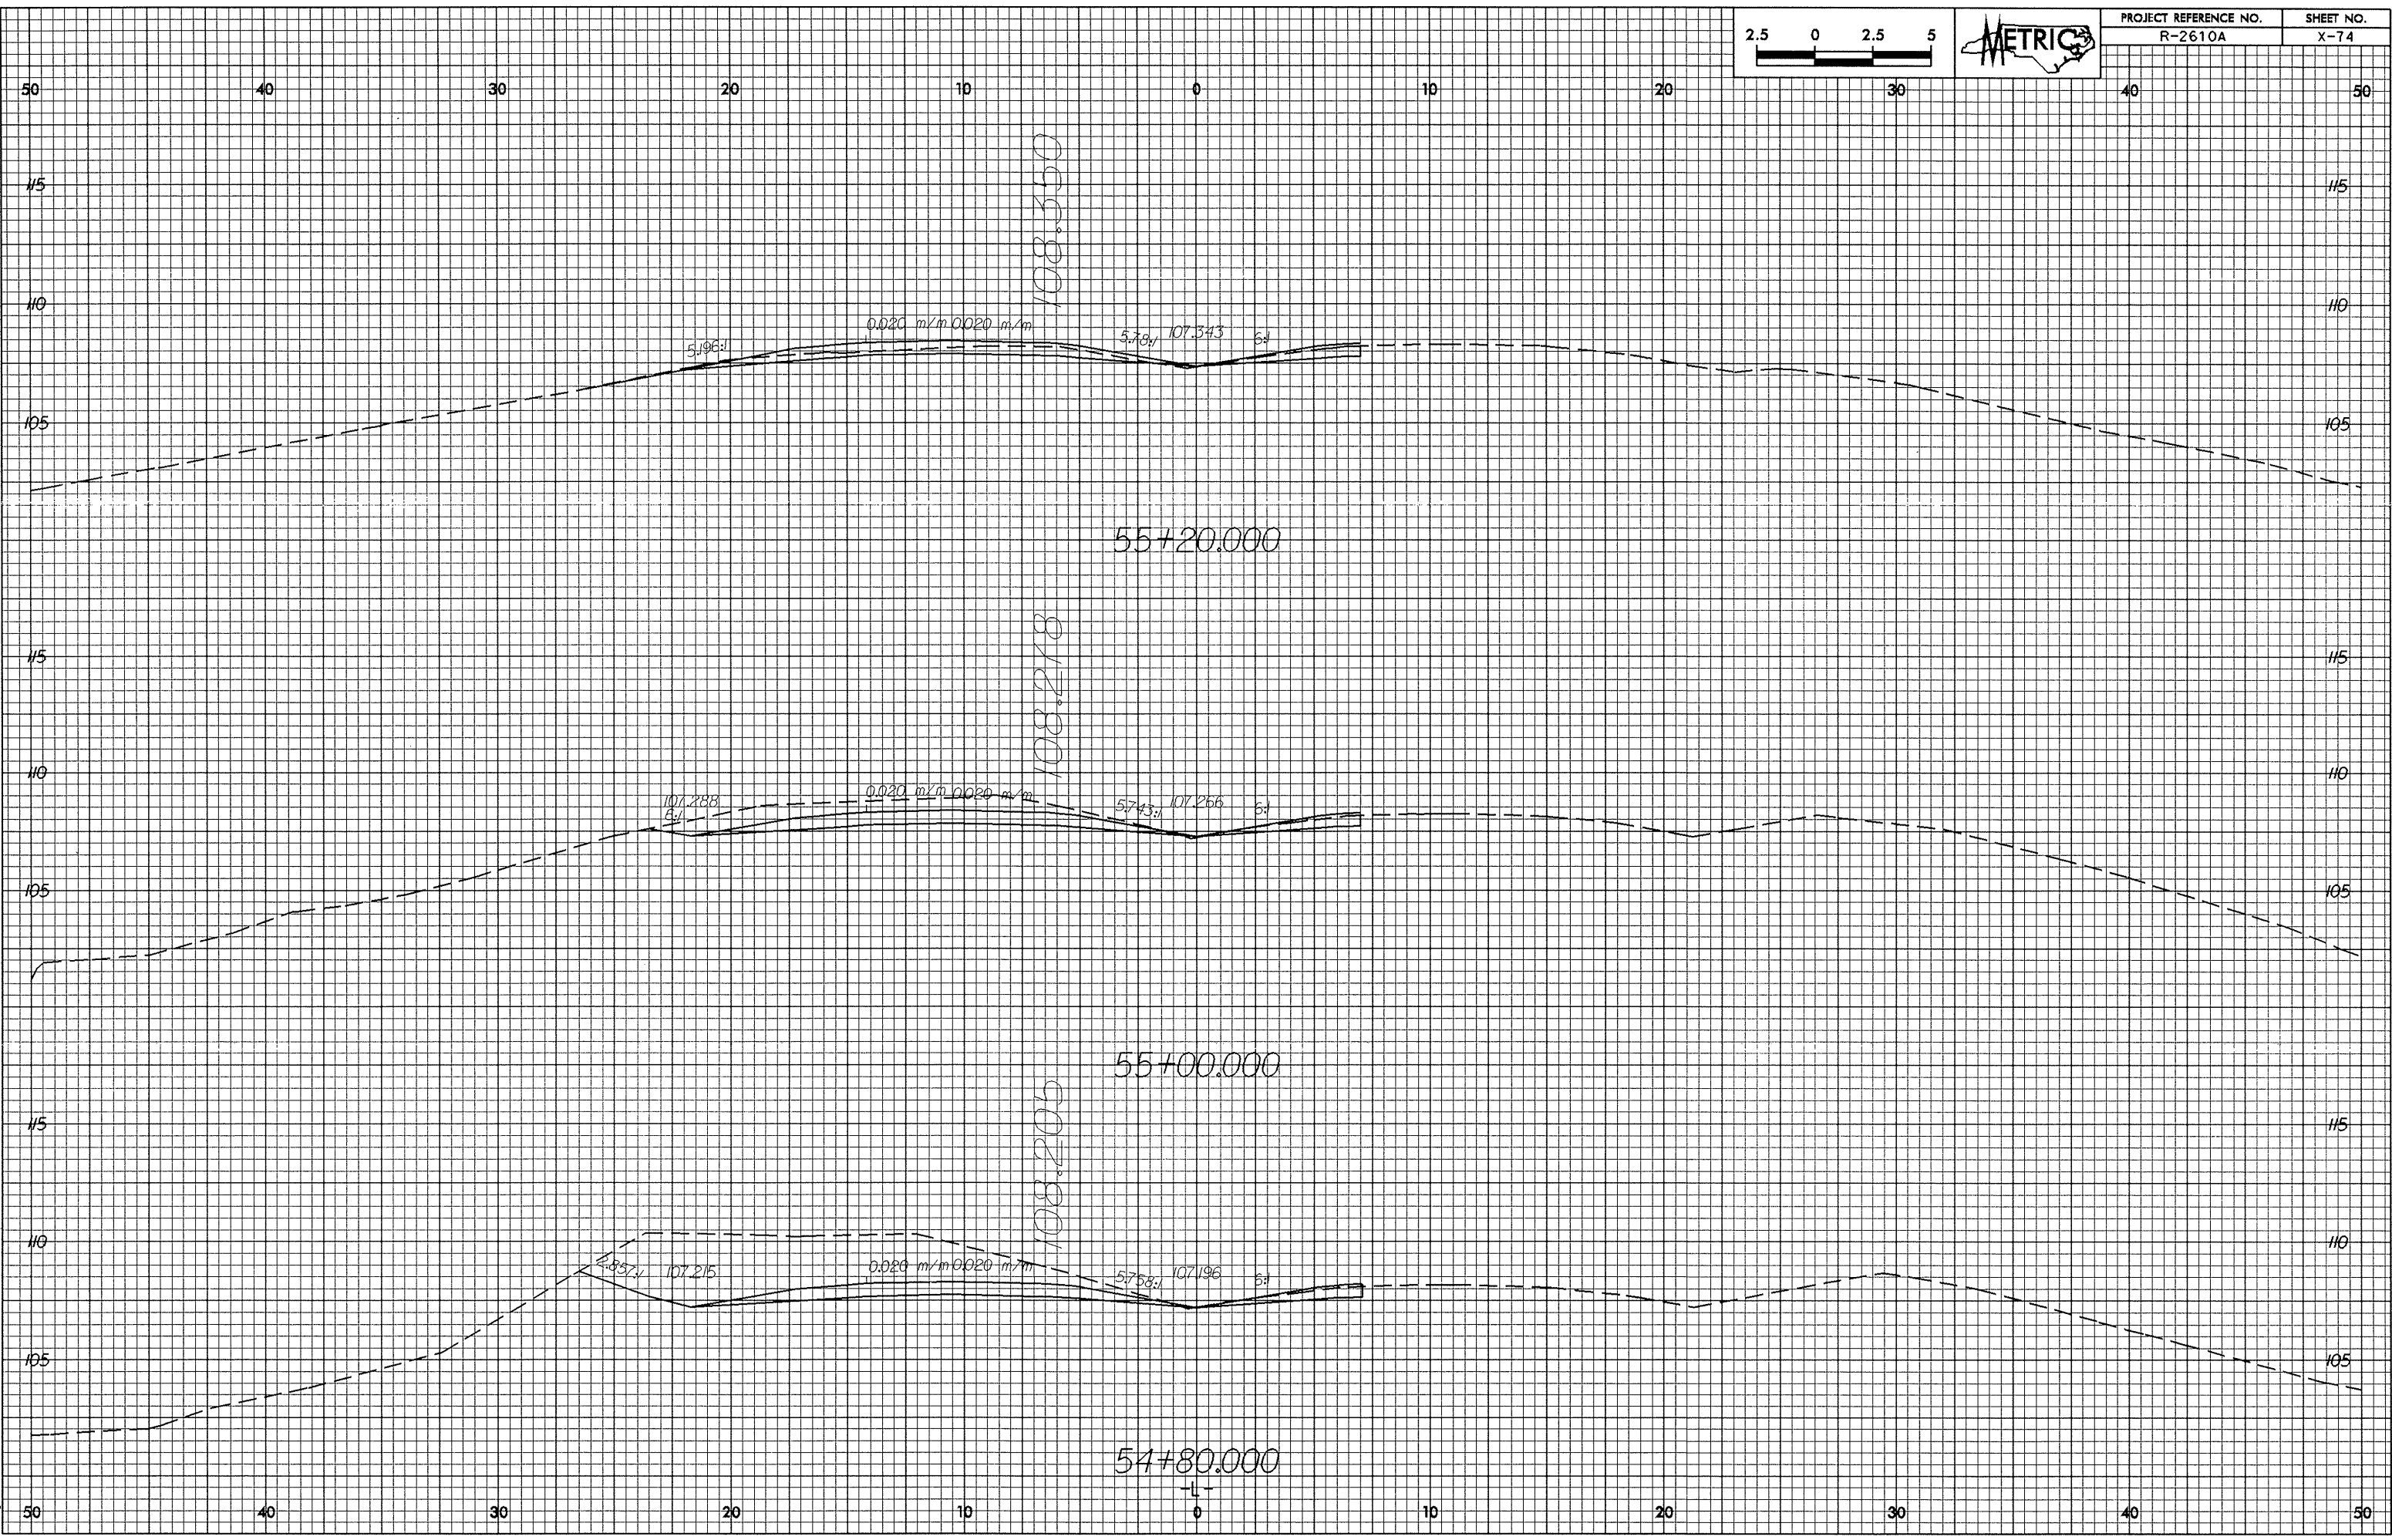

5:1
107.96
0.020 m/m 0.020 m/m
5:1
107.343

55+20.000

108.350
108.218

5:1
107.288
0.020 m/m 0.020 m/m
5:1
107.266

55+00.000

108.205

5:1
107.215
0.020 m/m 0.020 m/m
5:1
107.196

54+80.000

-L-