



03-NOV-2003 13:42  
cberry AT R01(8)119 1.mpl

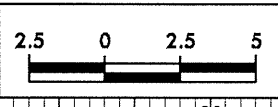

PROJECT REFERENCE NO.	SHEET NO.
R-2610A	X-72

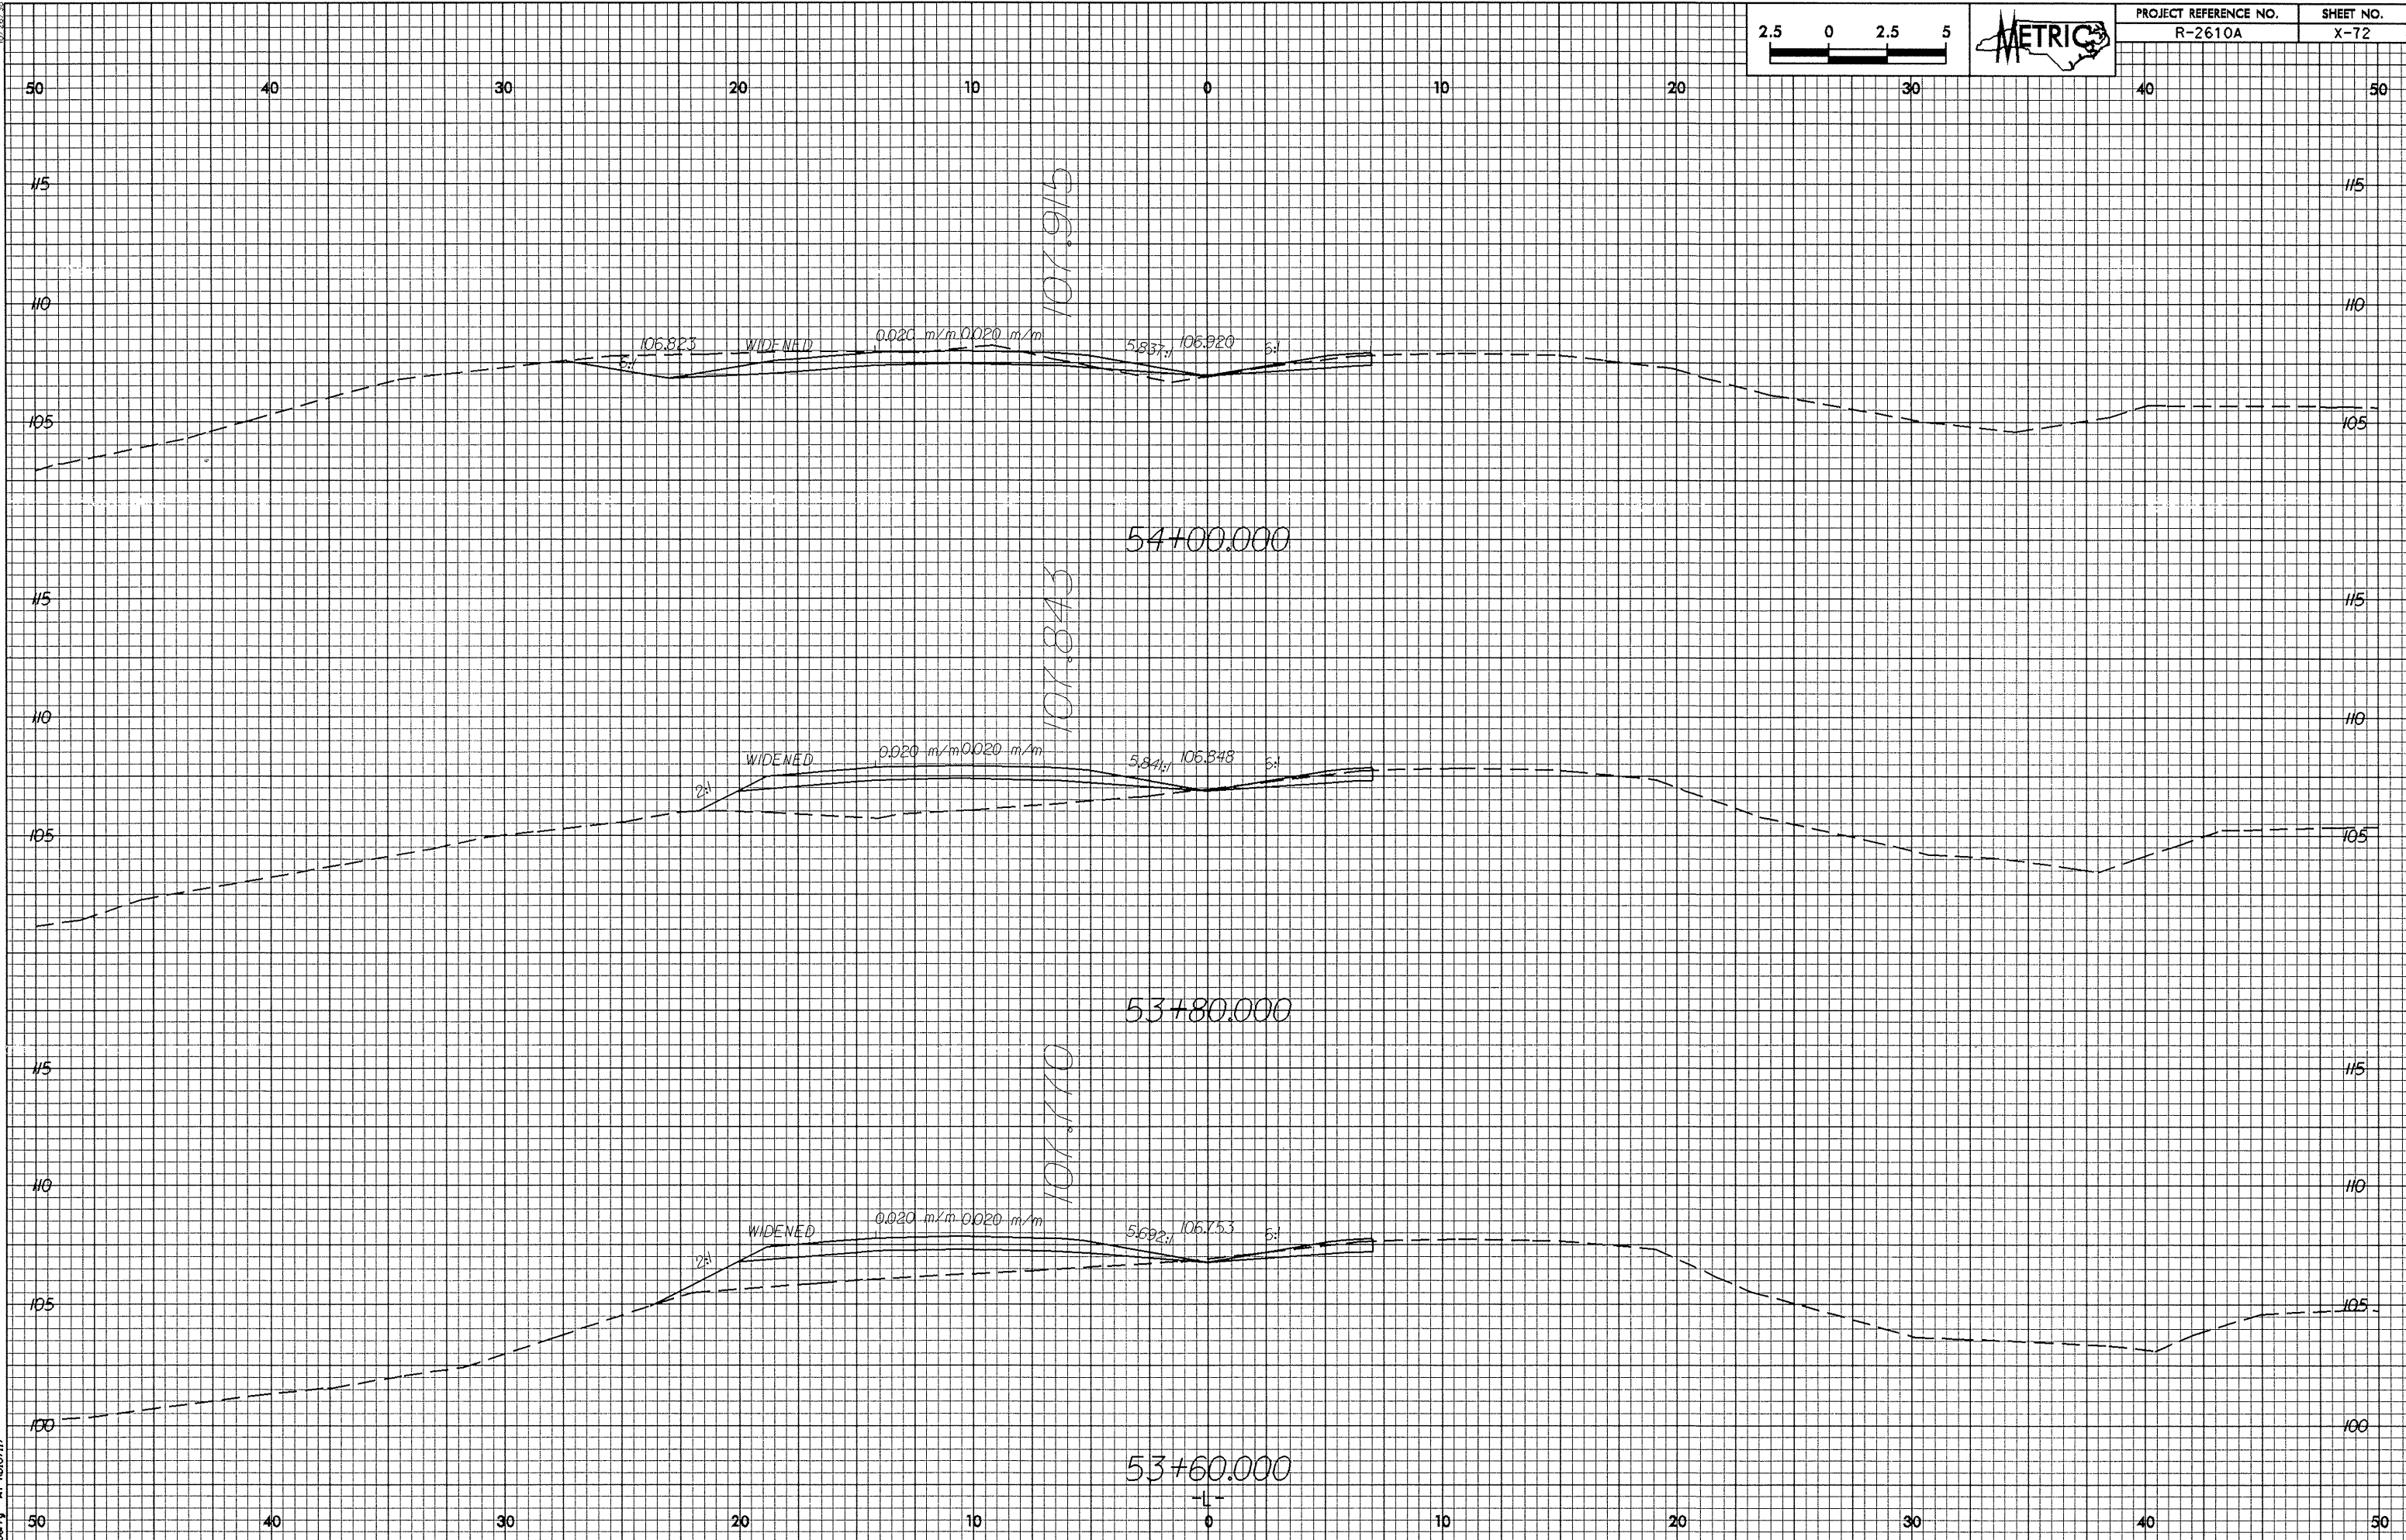

106.823 WIDENED 0.020 m/m 0.020 m/m 5.837:1 106.920 6:1

107.915

54+00.000

2:1 WIDENED 0.020 m/m 0.020 m/m 5.841:1 106.848 6:1

107.843

53+80.000

2:1 WIDENED 0.020 m/m 0.020 m/m 5.692:1 106.753 6:1

107.770

53+60.000