
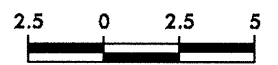


03-NOV-2003 13:41  
observed AT ROUTE

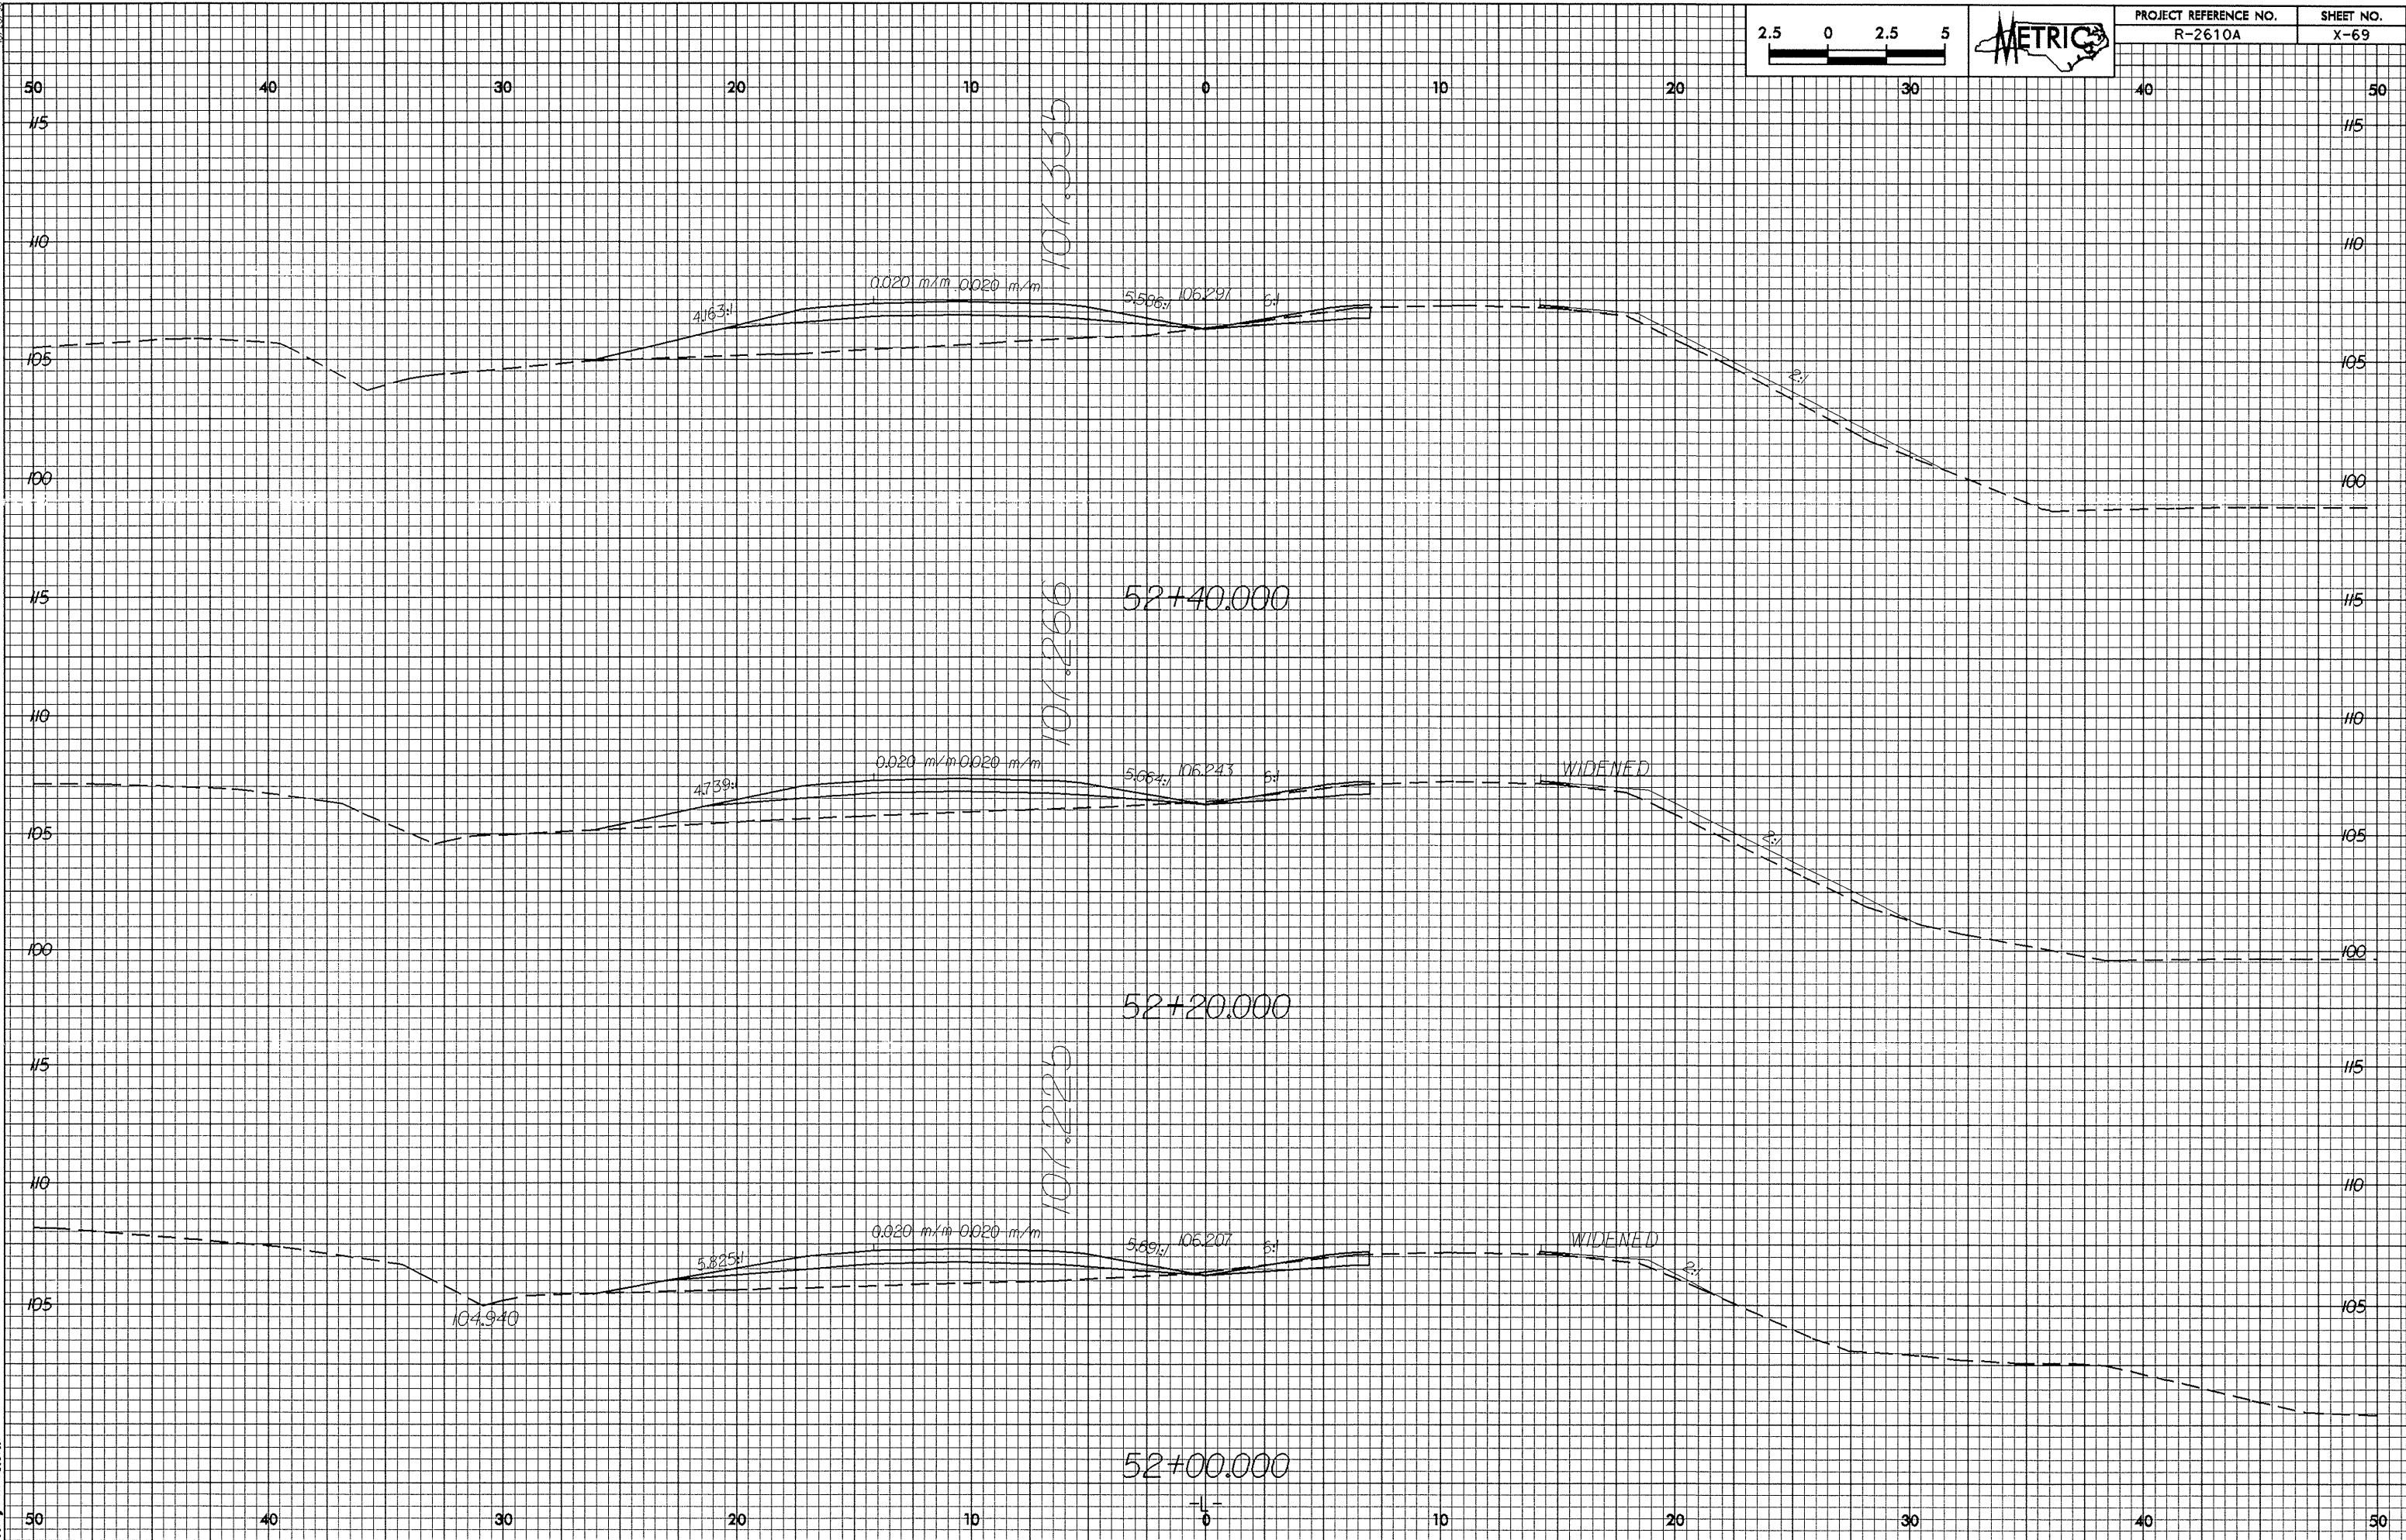

PROJECT REFERENCE NO.  
R-2610A

SHEET NO.  
X-69

52+40.000

52+20.000

52+00.000

101.335

101.266

101.225

4.163:1

0.020 m/m 0.020 m/m

5.566:1 6:1

2:1

4.739:1

0.020 m/m 0.020 m/m

5.664:1 6:1

WIDENED

2:1

5.825:1

0.020 m/m 0.020 m/m

5.691:1 6:1

WIDENED

2:1

104.940

0