
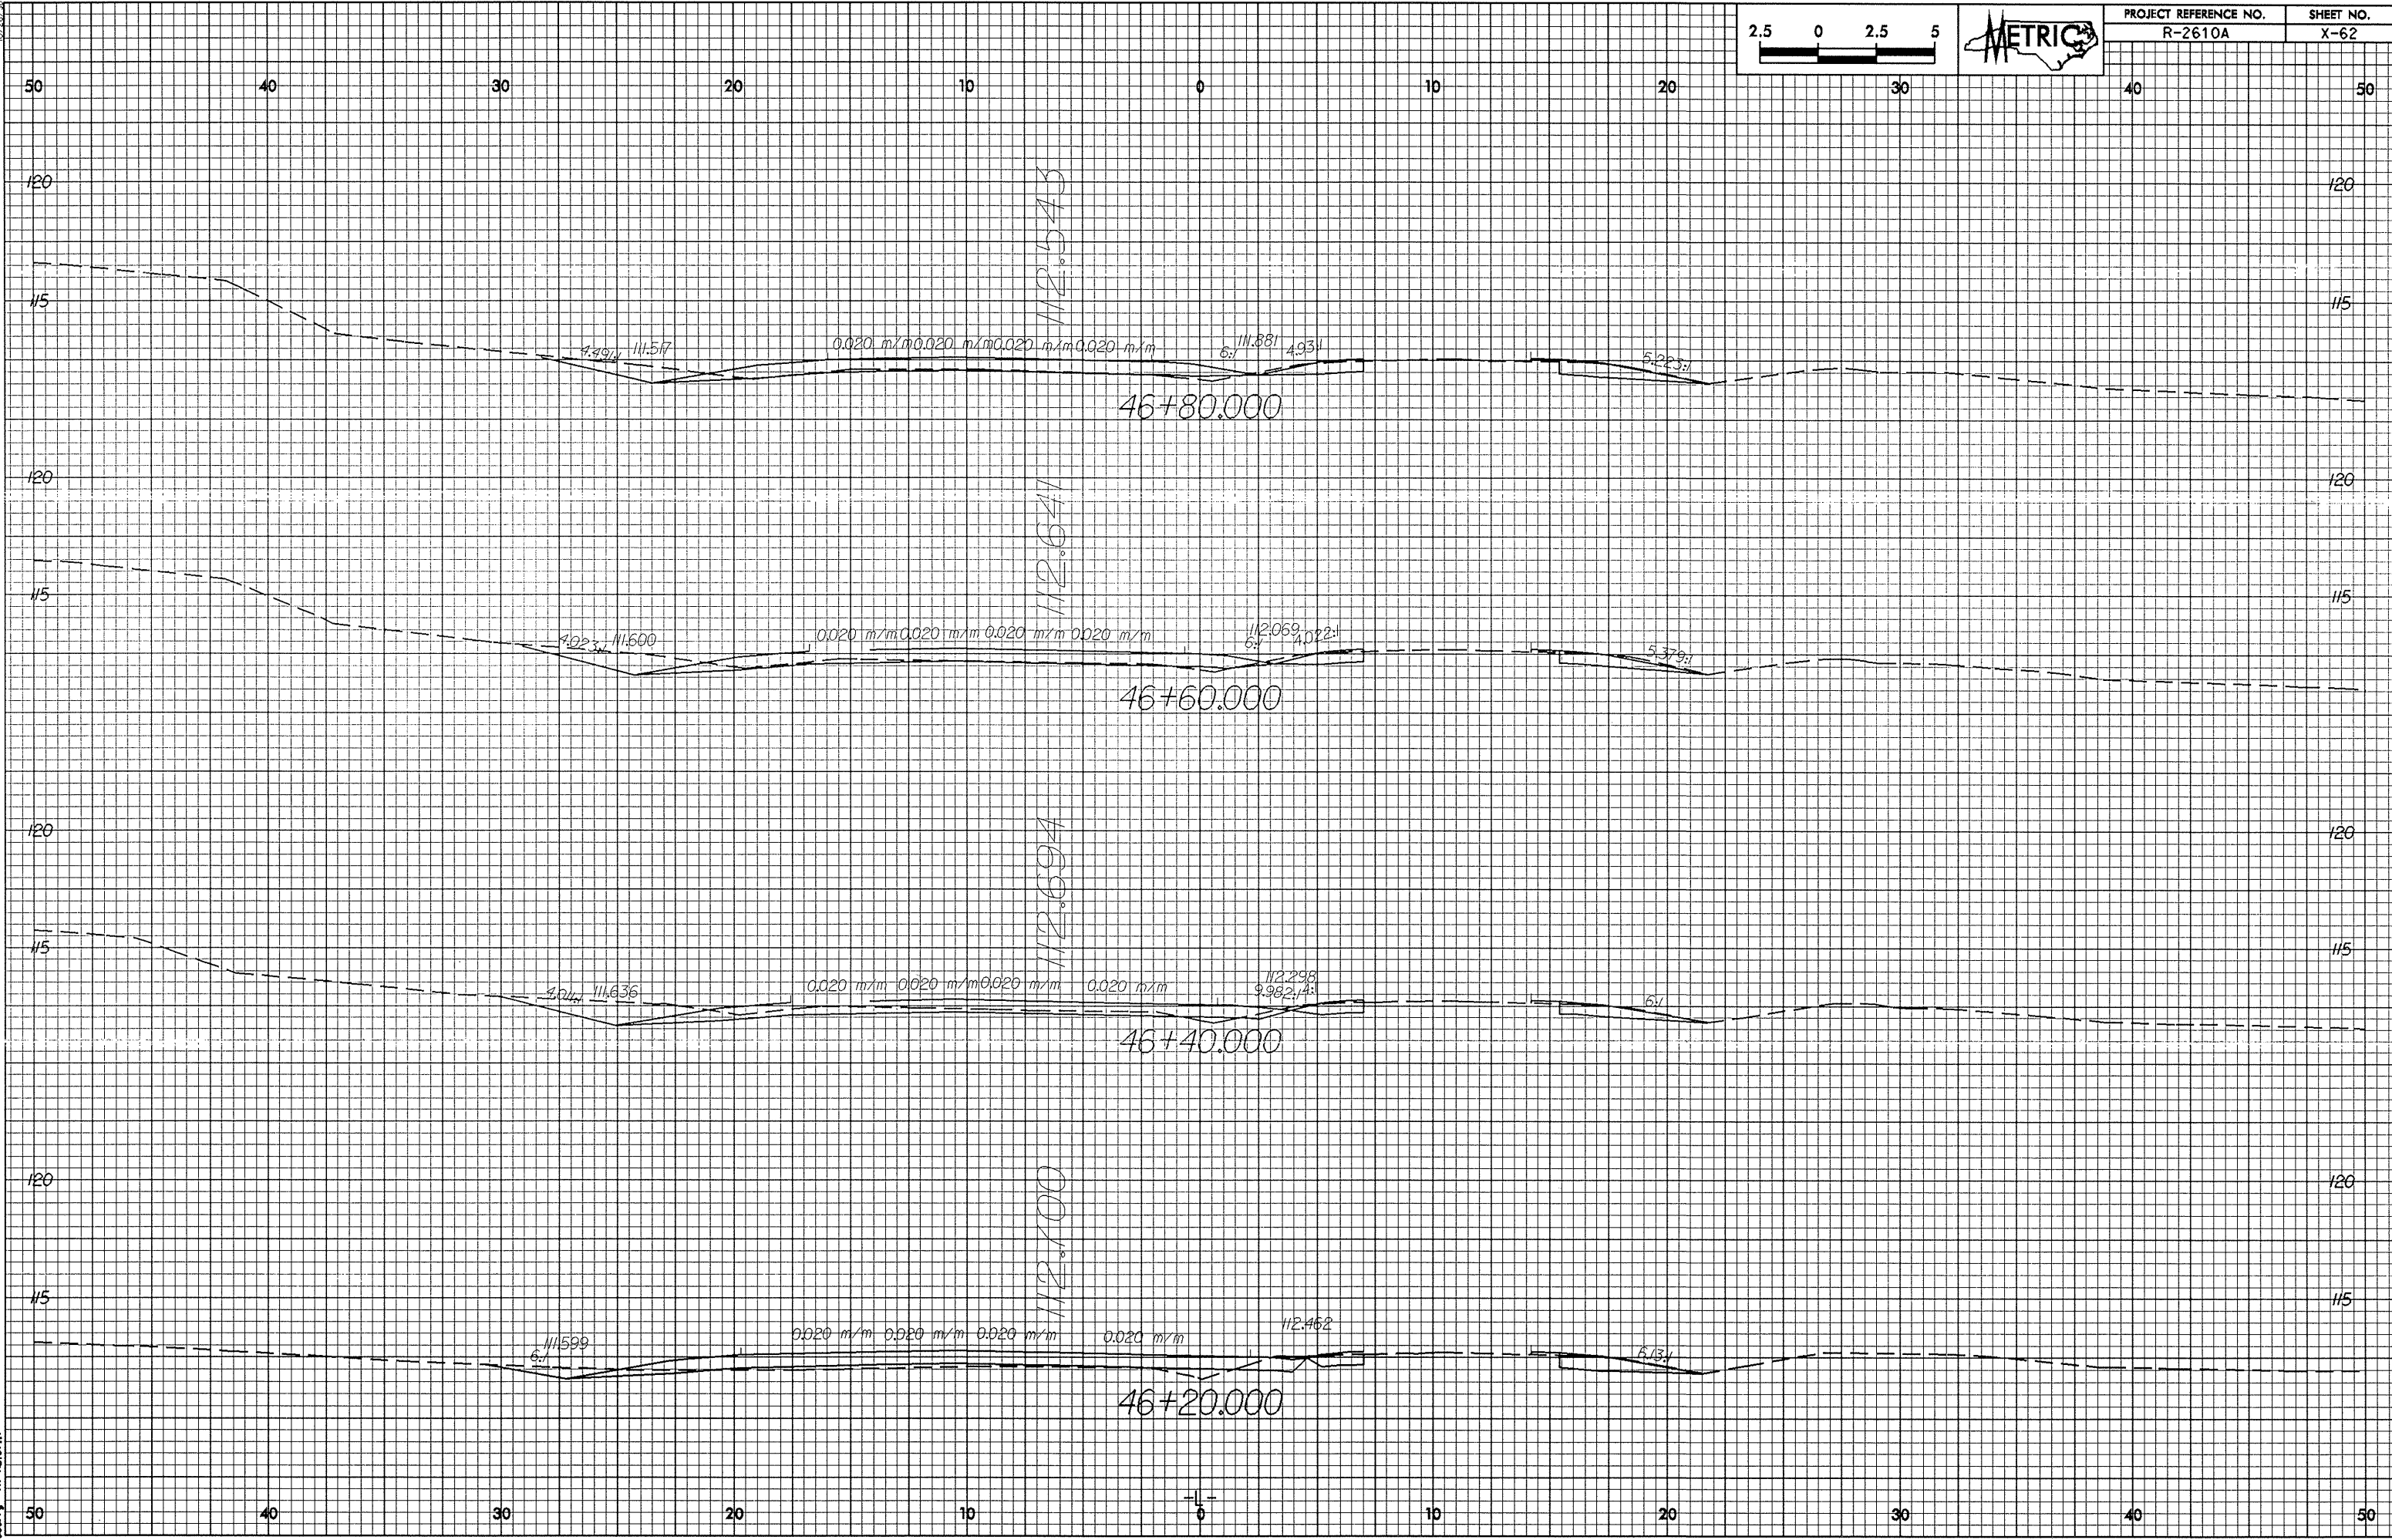


02/25/2018
03-NOV-2003 12:21 PM -17-20-01
sherry

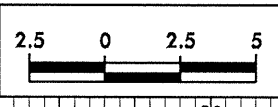

46+80.000

46+60.000

46+40.000

46+20.000

112.543

112.641

112.694

112.700

0.020 m/m 0.020 m/m 0.020 m/m 0.020 m/m

0.020 m/m 0.020 m/m 0.020 m/m 0.020 m/m

0.020 m/m 0.020 m/m 0.020 m/m 0.020 m/m

0.020 m/m 0.020 m/m 0.020 m/m 0.020 m/m

11.881 4.931

112.069 1.022

112.298 9.982

112.462

4.491 11.517

4.023 11.600

4.011 11.636

111.599 6.1

5.223

5.379

6.1

5.131