
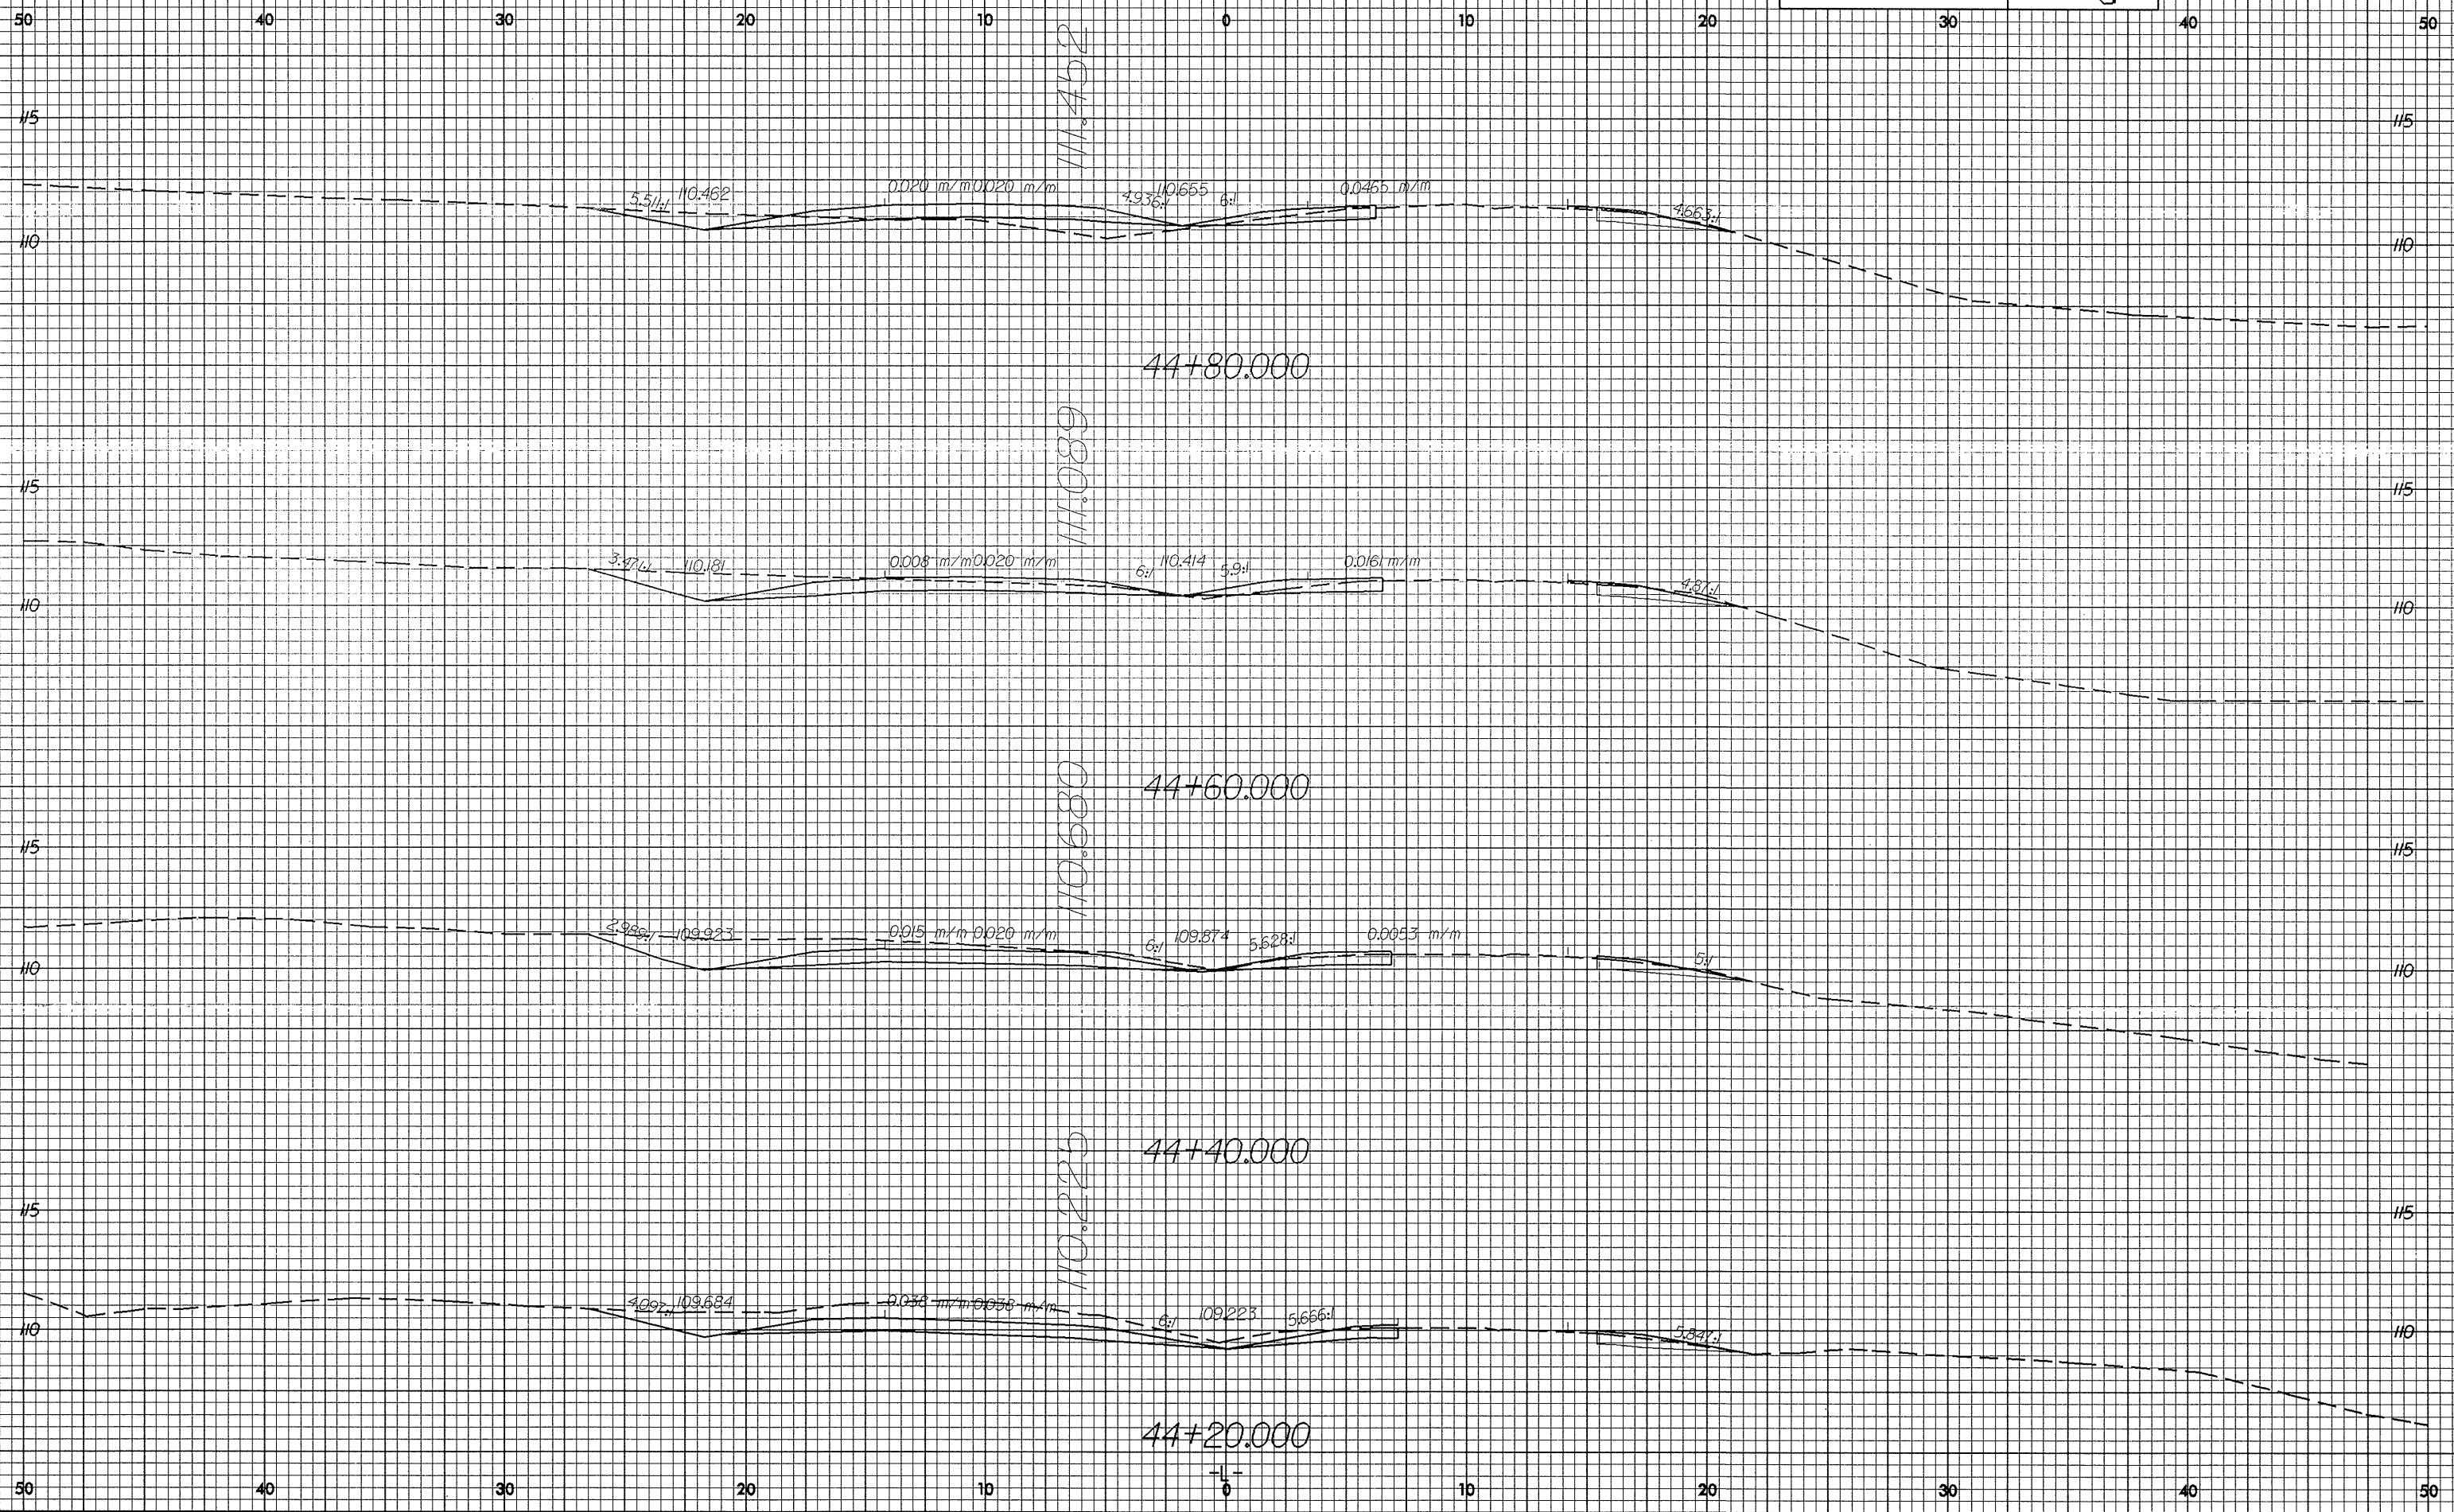
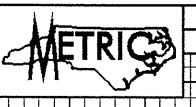


10/26/08

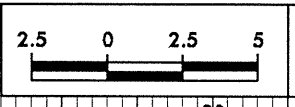

83-NOV-2003 12:28
derry AT ROBERT