
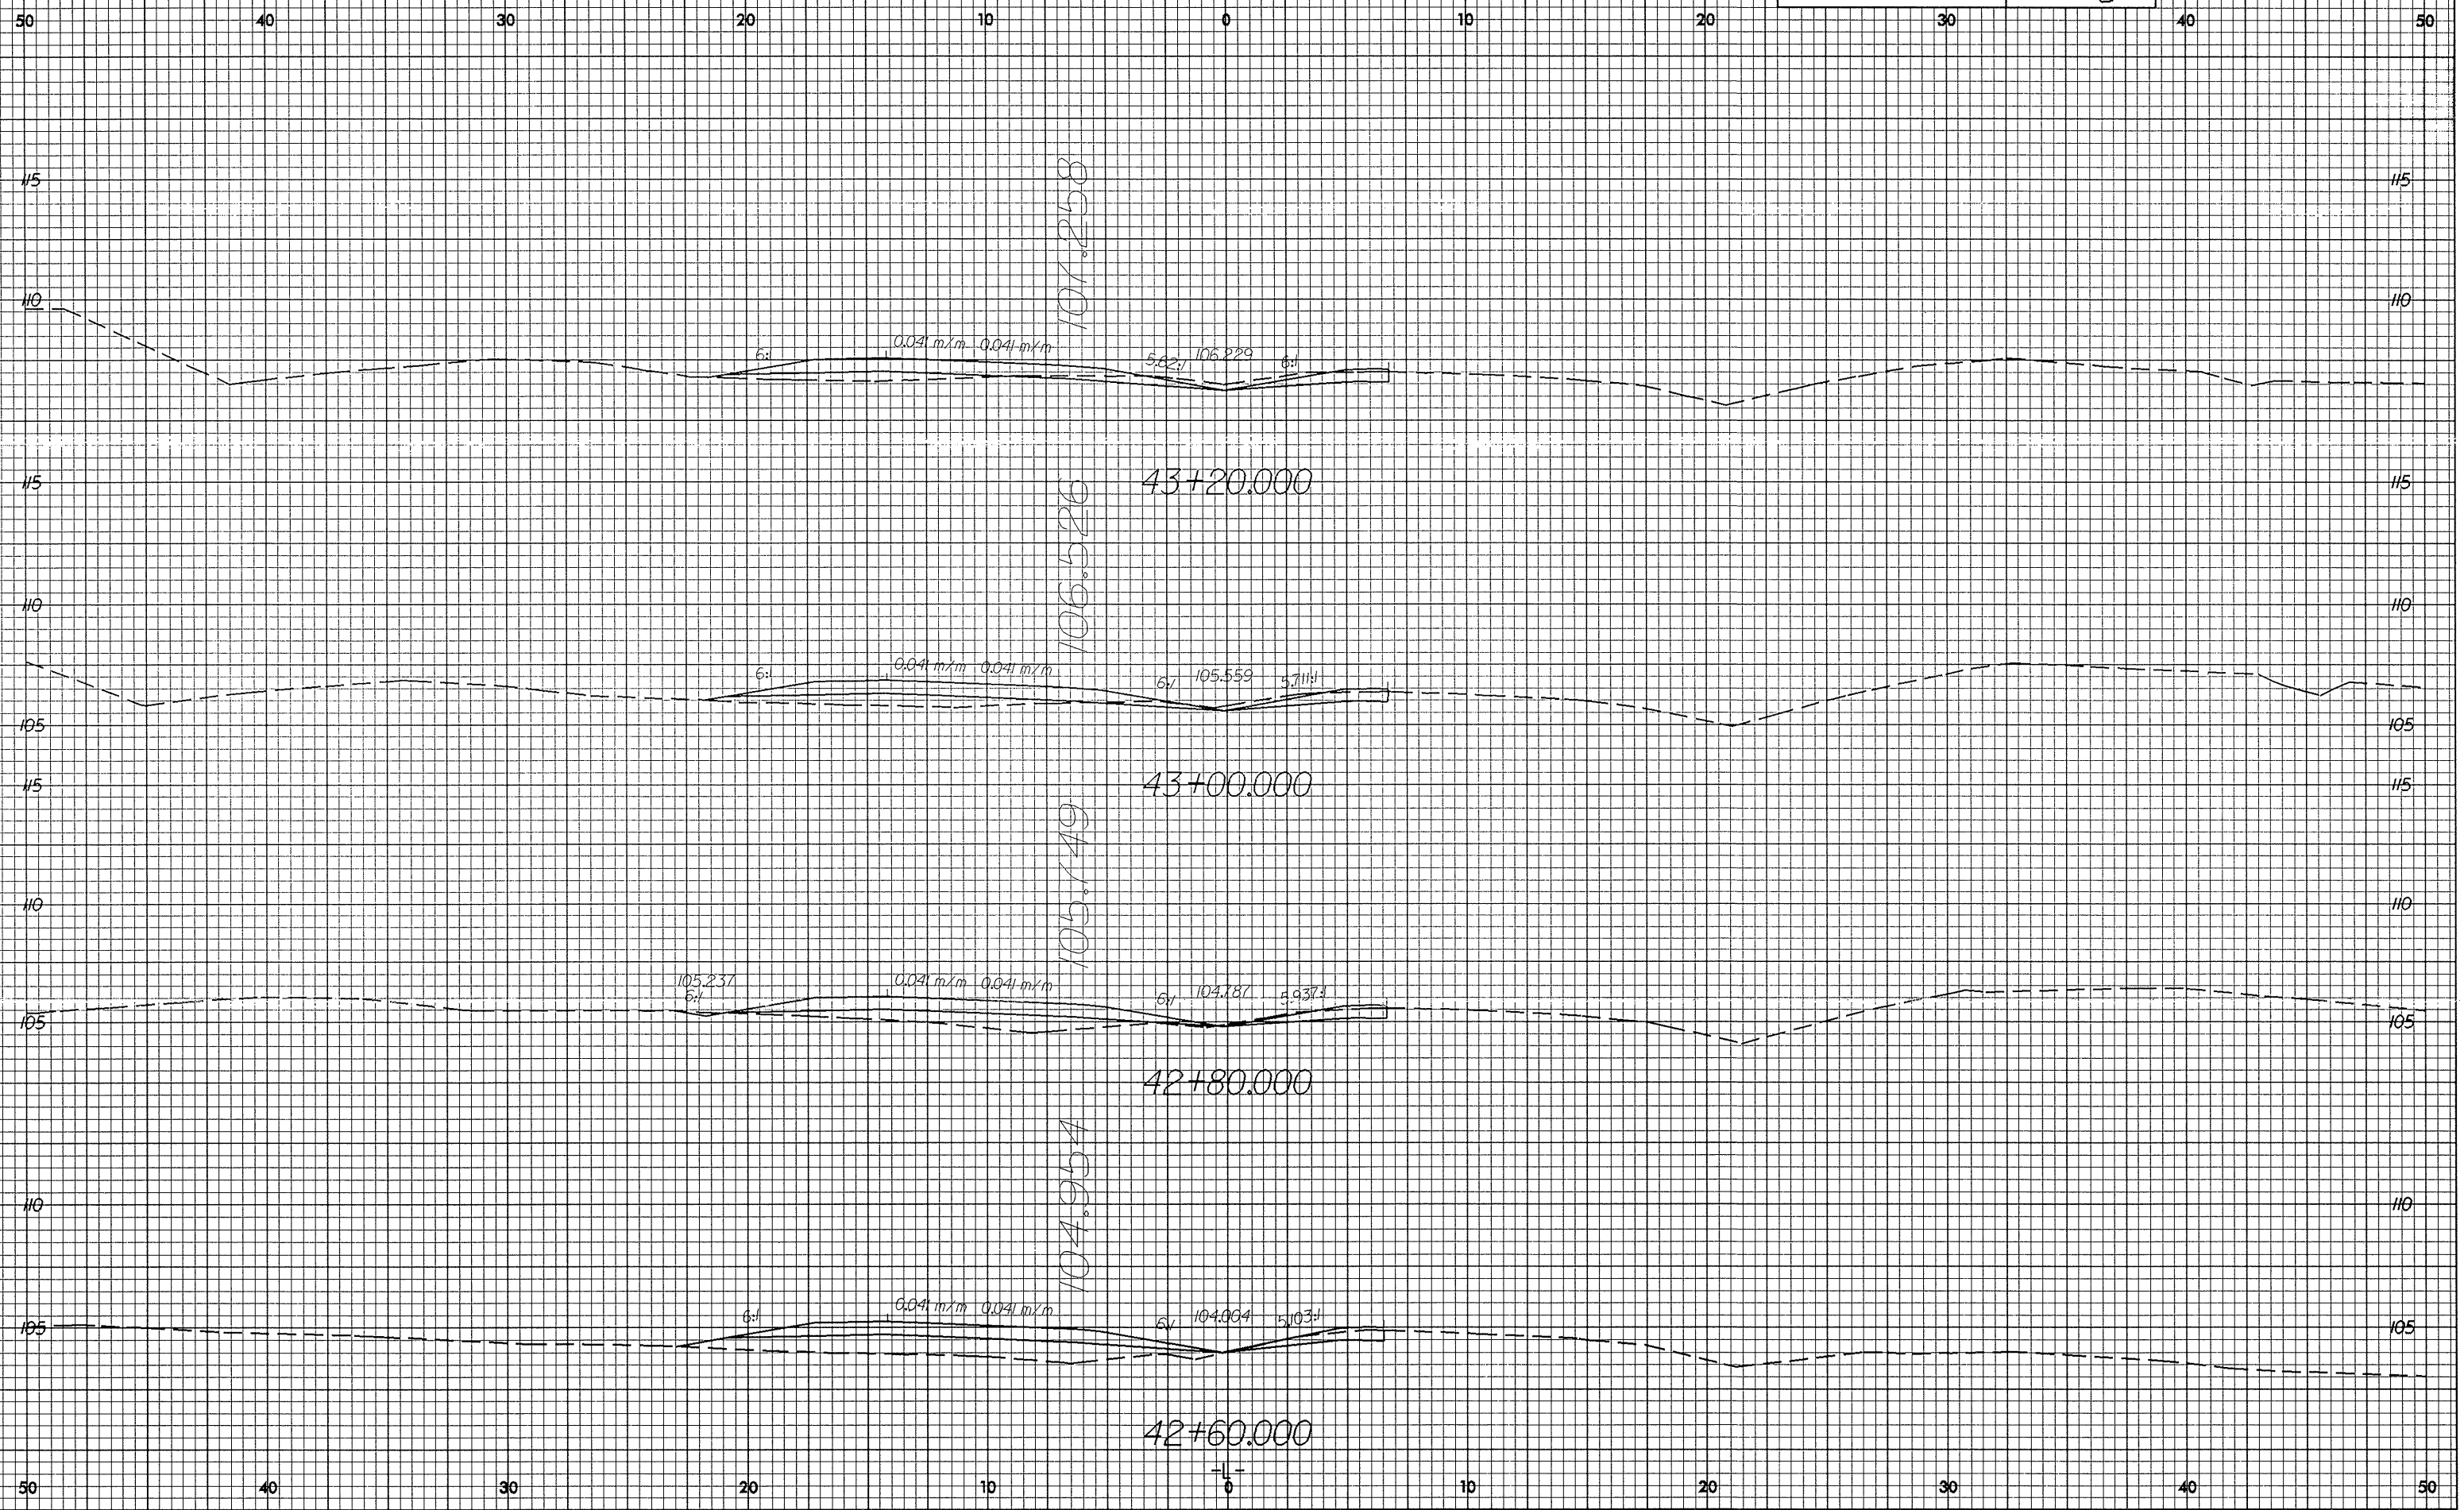


10/26/08

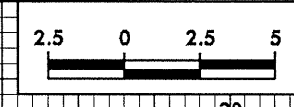

03-NOV-2003 12:27
sherry at R016717