



10/26/08

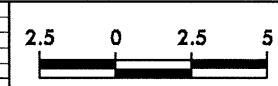

PROJECT REFERENCE NO. R-2610A	SHEET NO. X-50
----------------------------------	-------------------

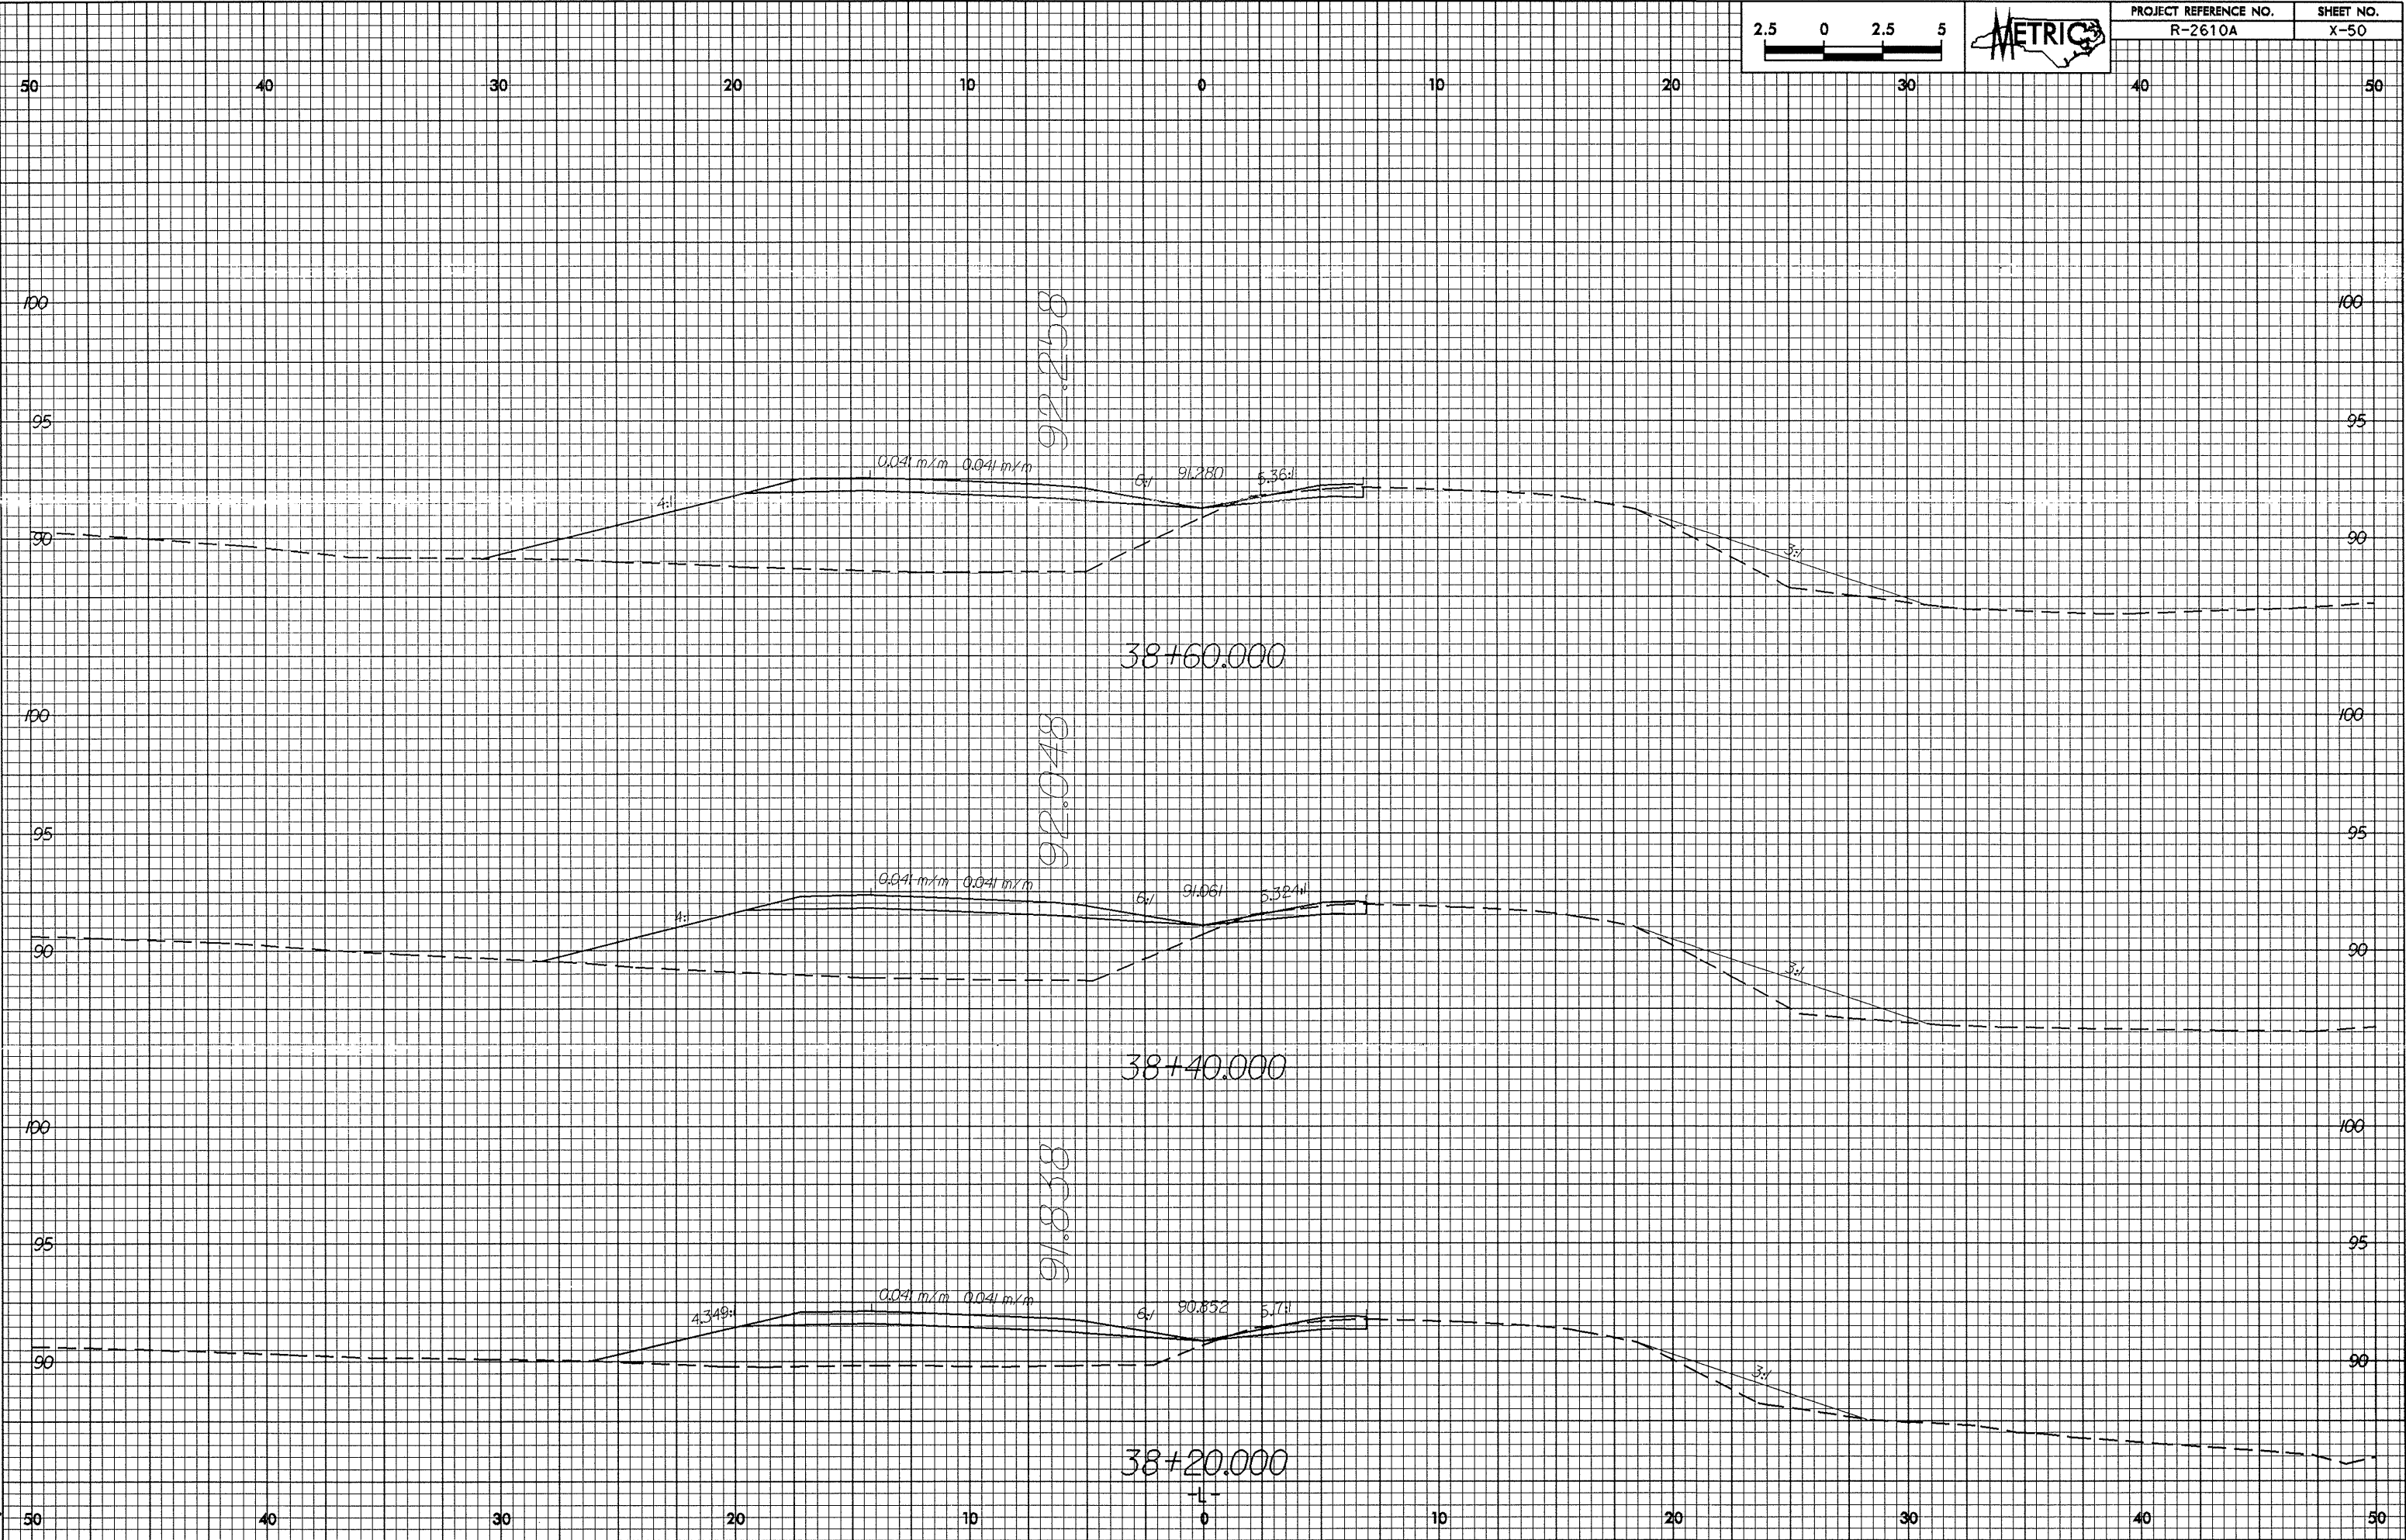

03-NOV-2003 12:24  
00:00 AT 1018117