


PROJECT REFERENCE NO. R-2610A	SHEET NO. X-48
----------------------------------	-------------------

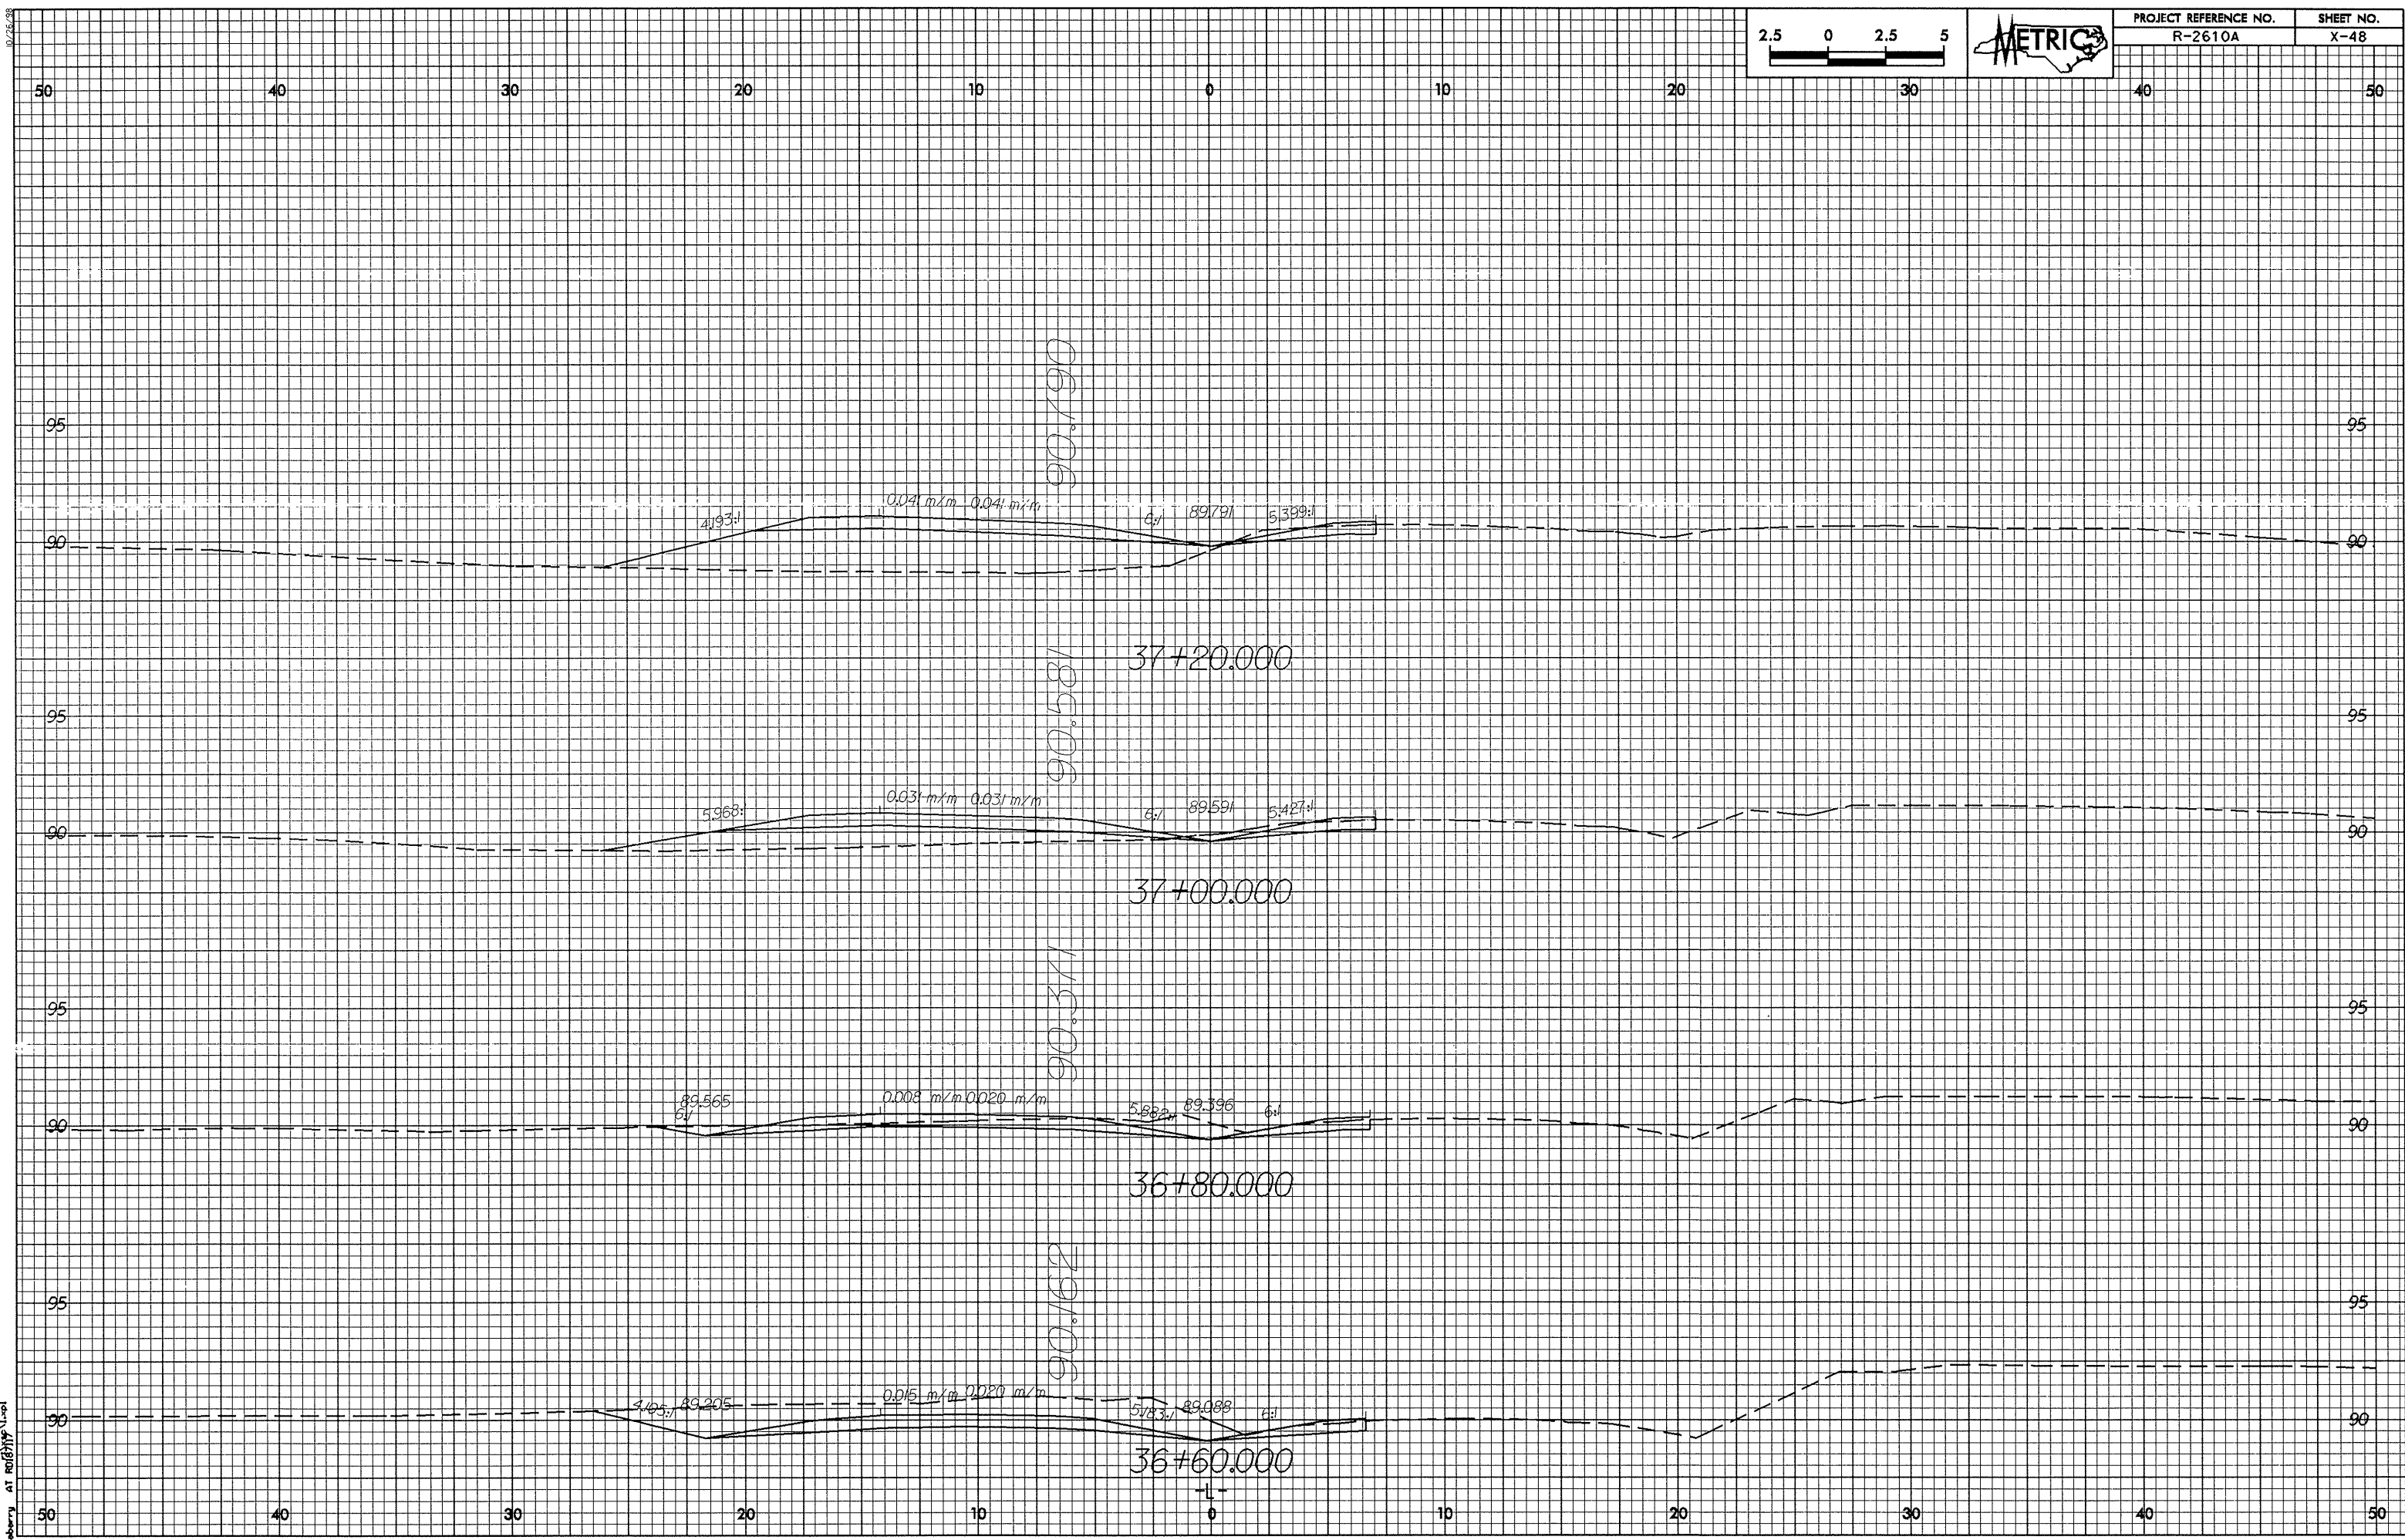

03-NOV-2003 12:23
 derry AT R016111