



03-NOV-2003 12:21
Accuracy at 1000000

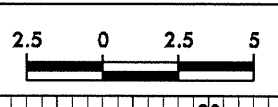

PROJECT REFERENCE NO.	SHEET NO.
R-2610A	X-42

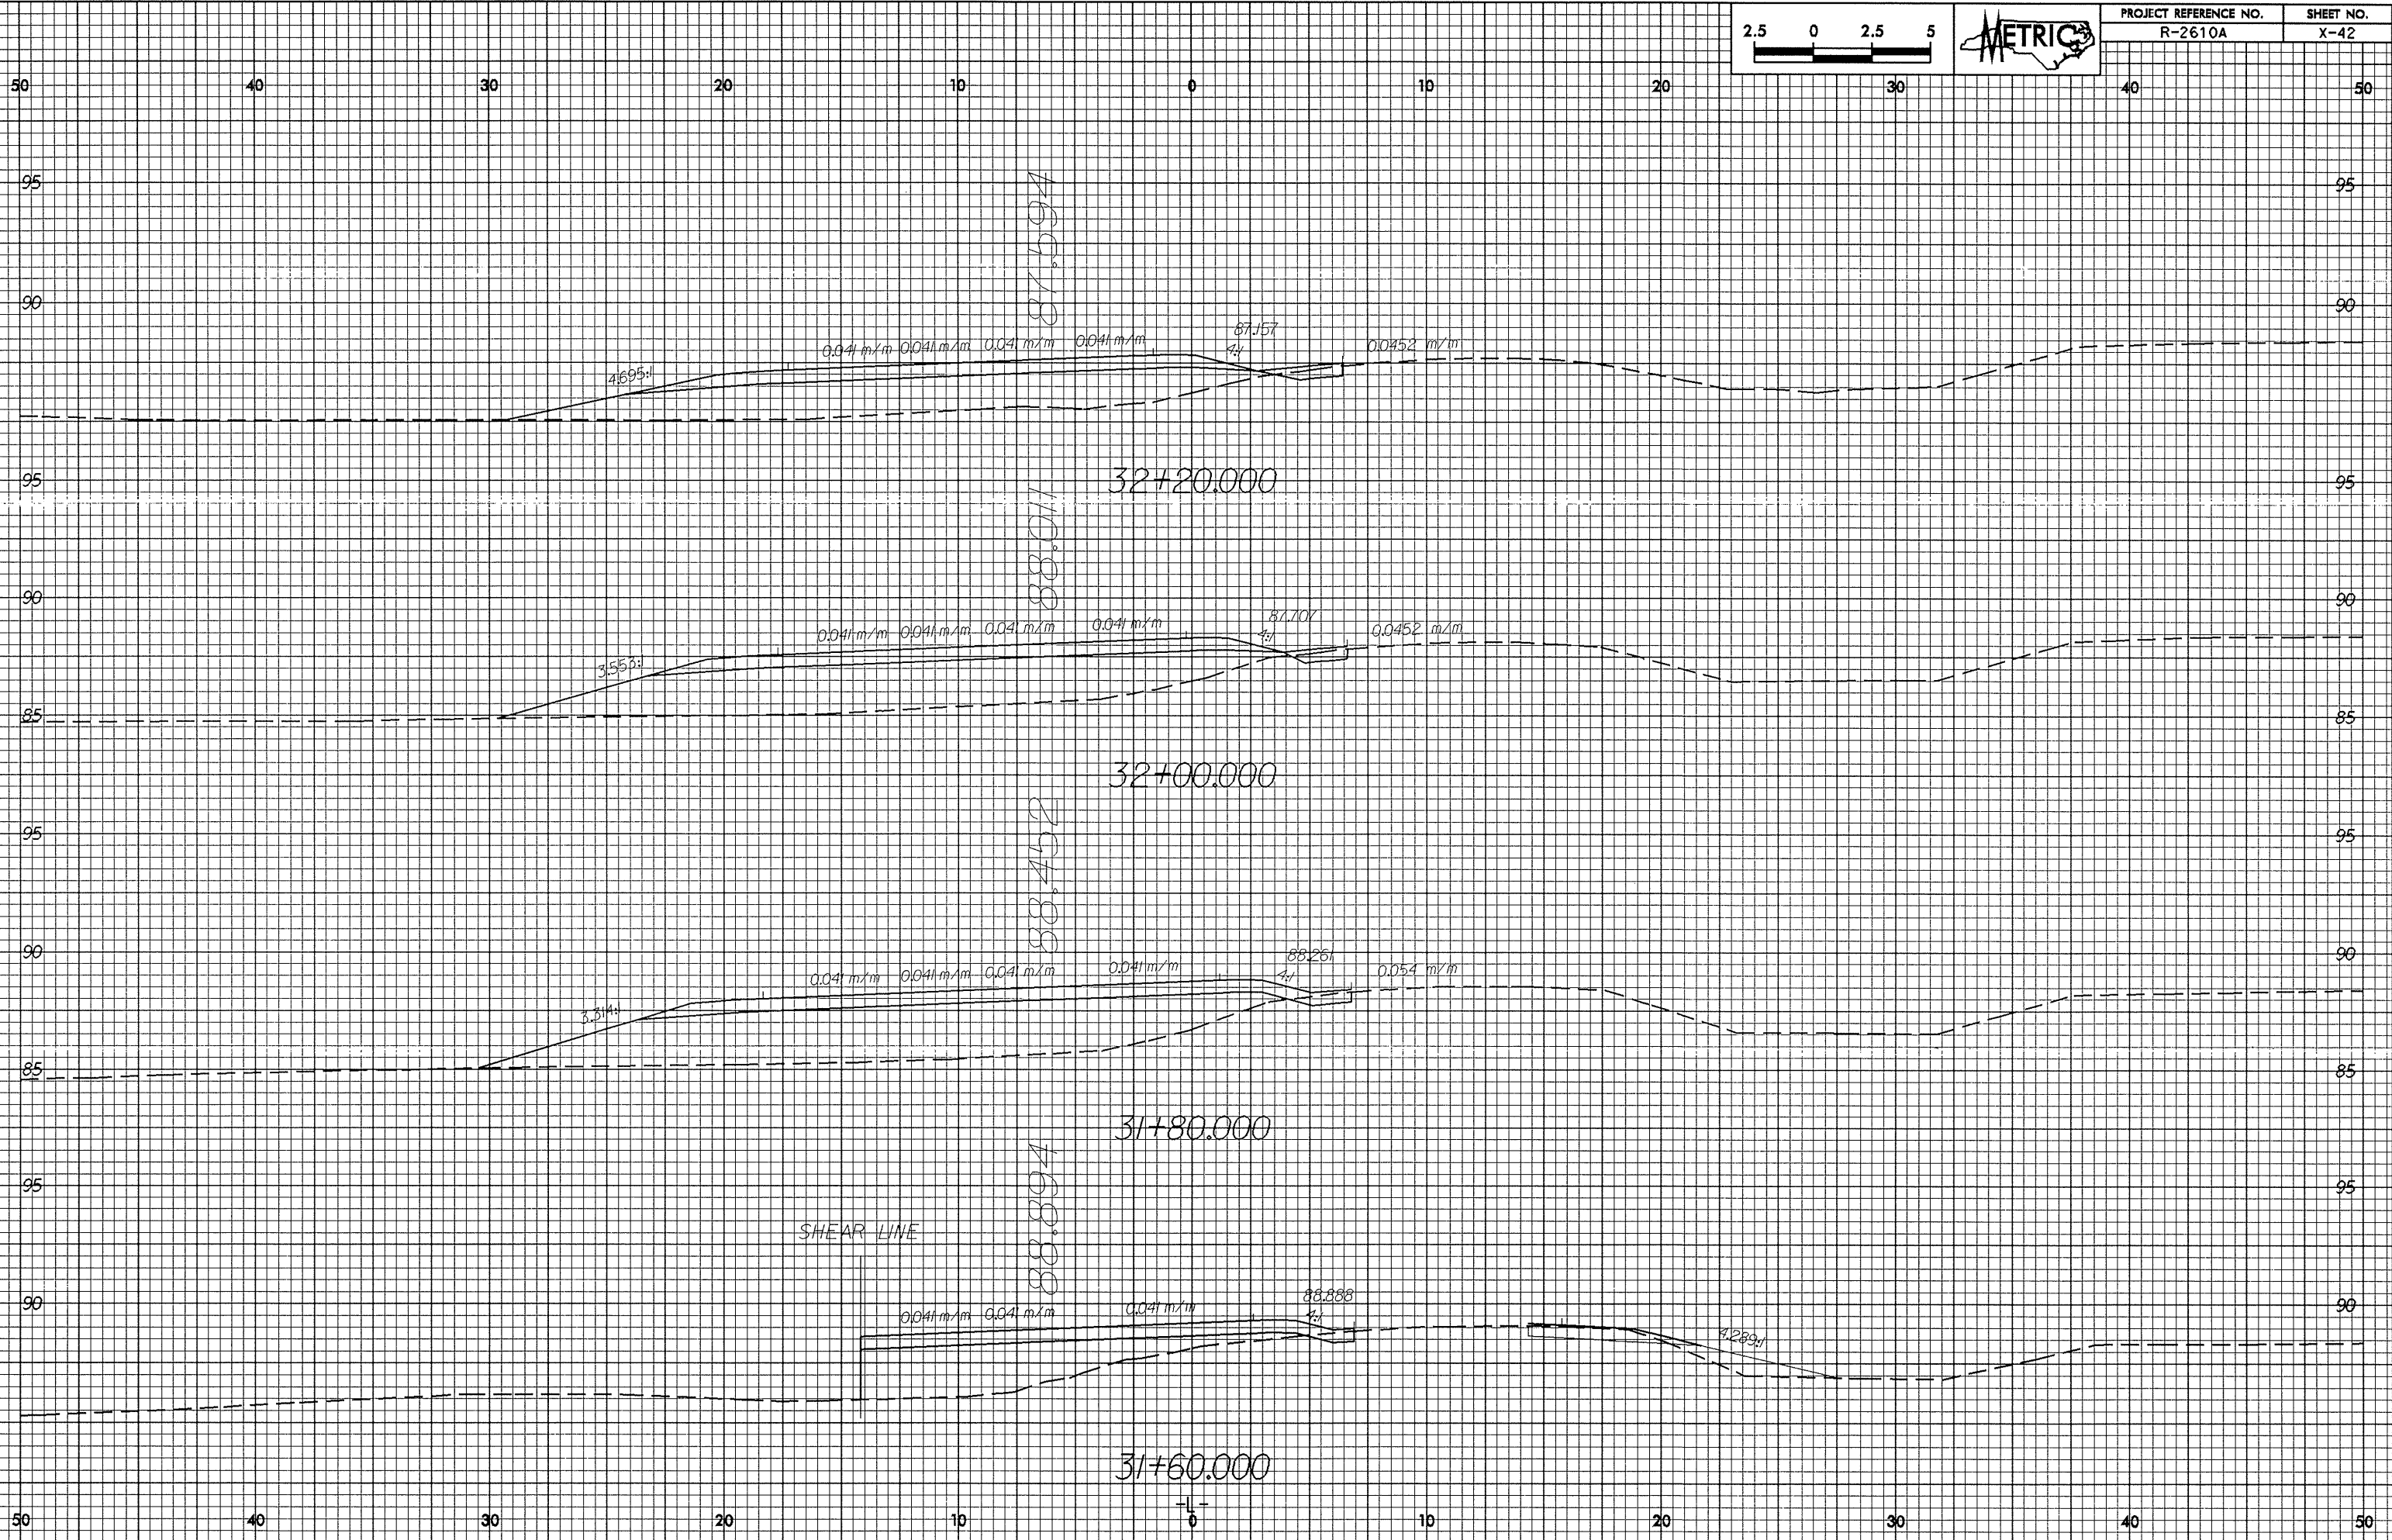

SHEAR LINE