



03-MAY-2003 12:17
berry at 1018117 1.mxd

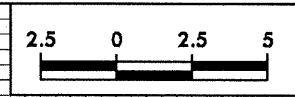

PROJECT REFERENCE NO.	SHEET NO.
R-2610A	X-34

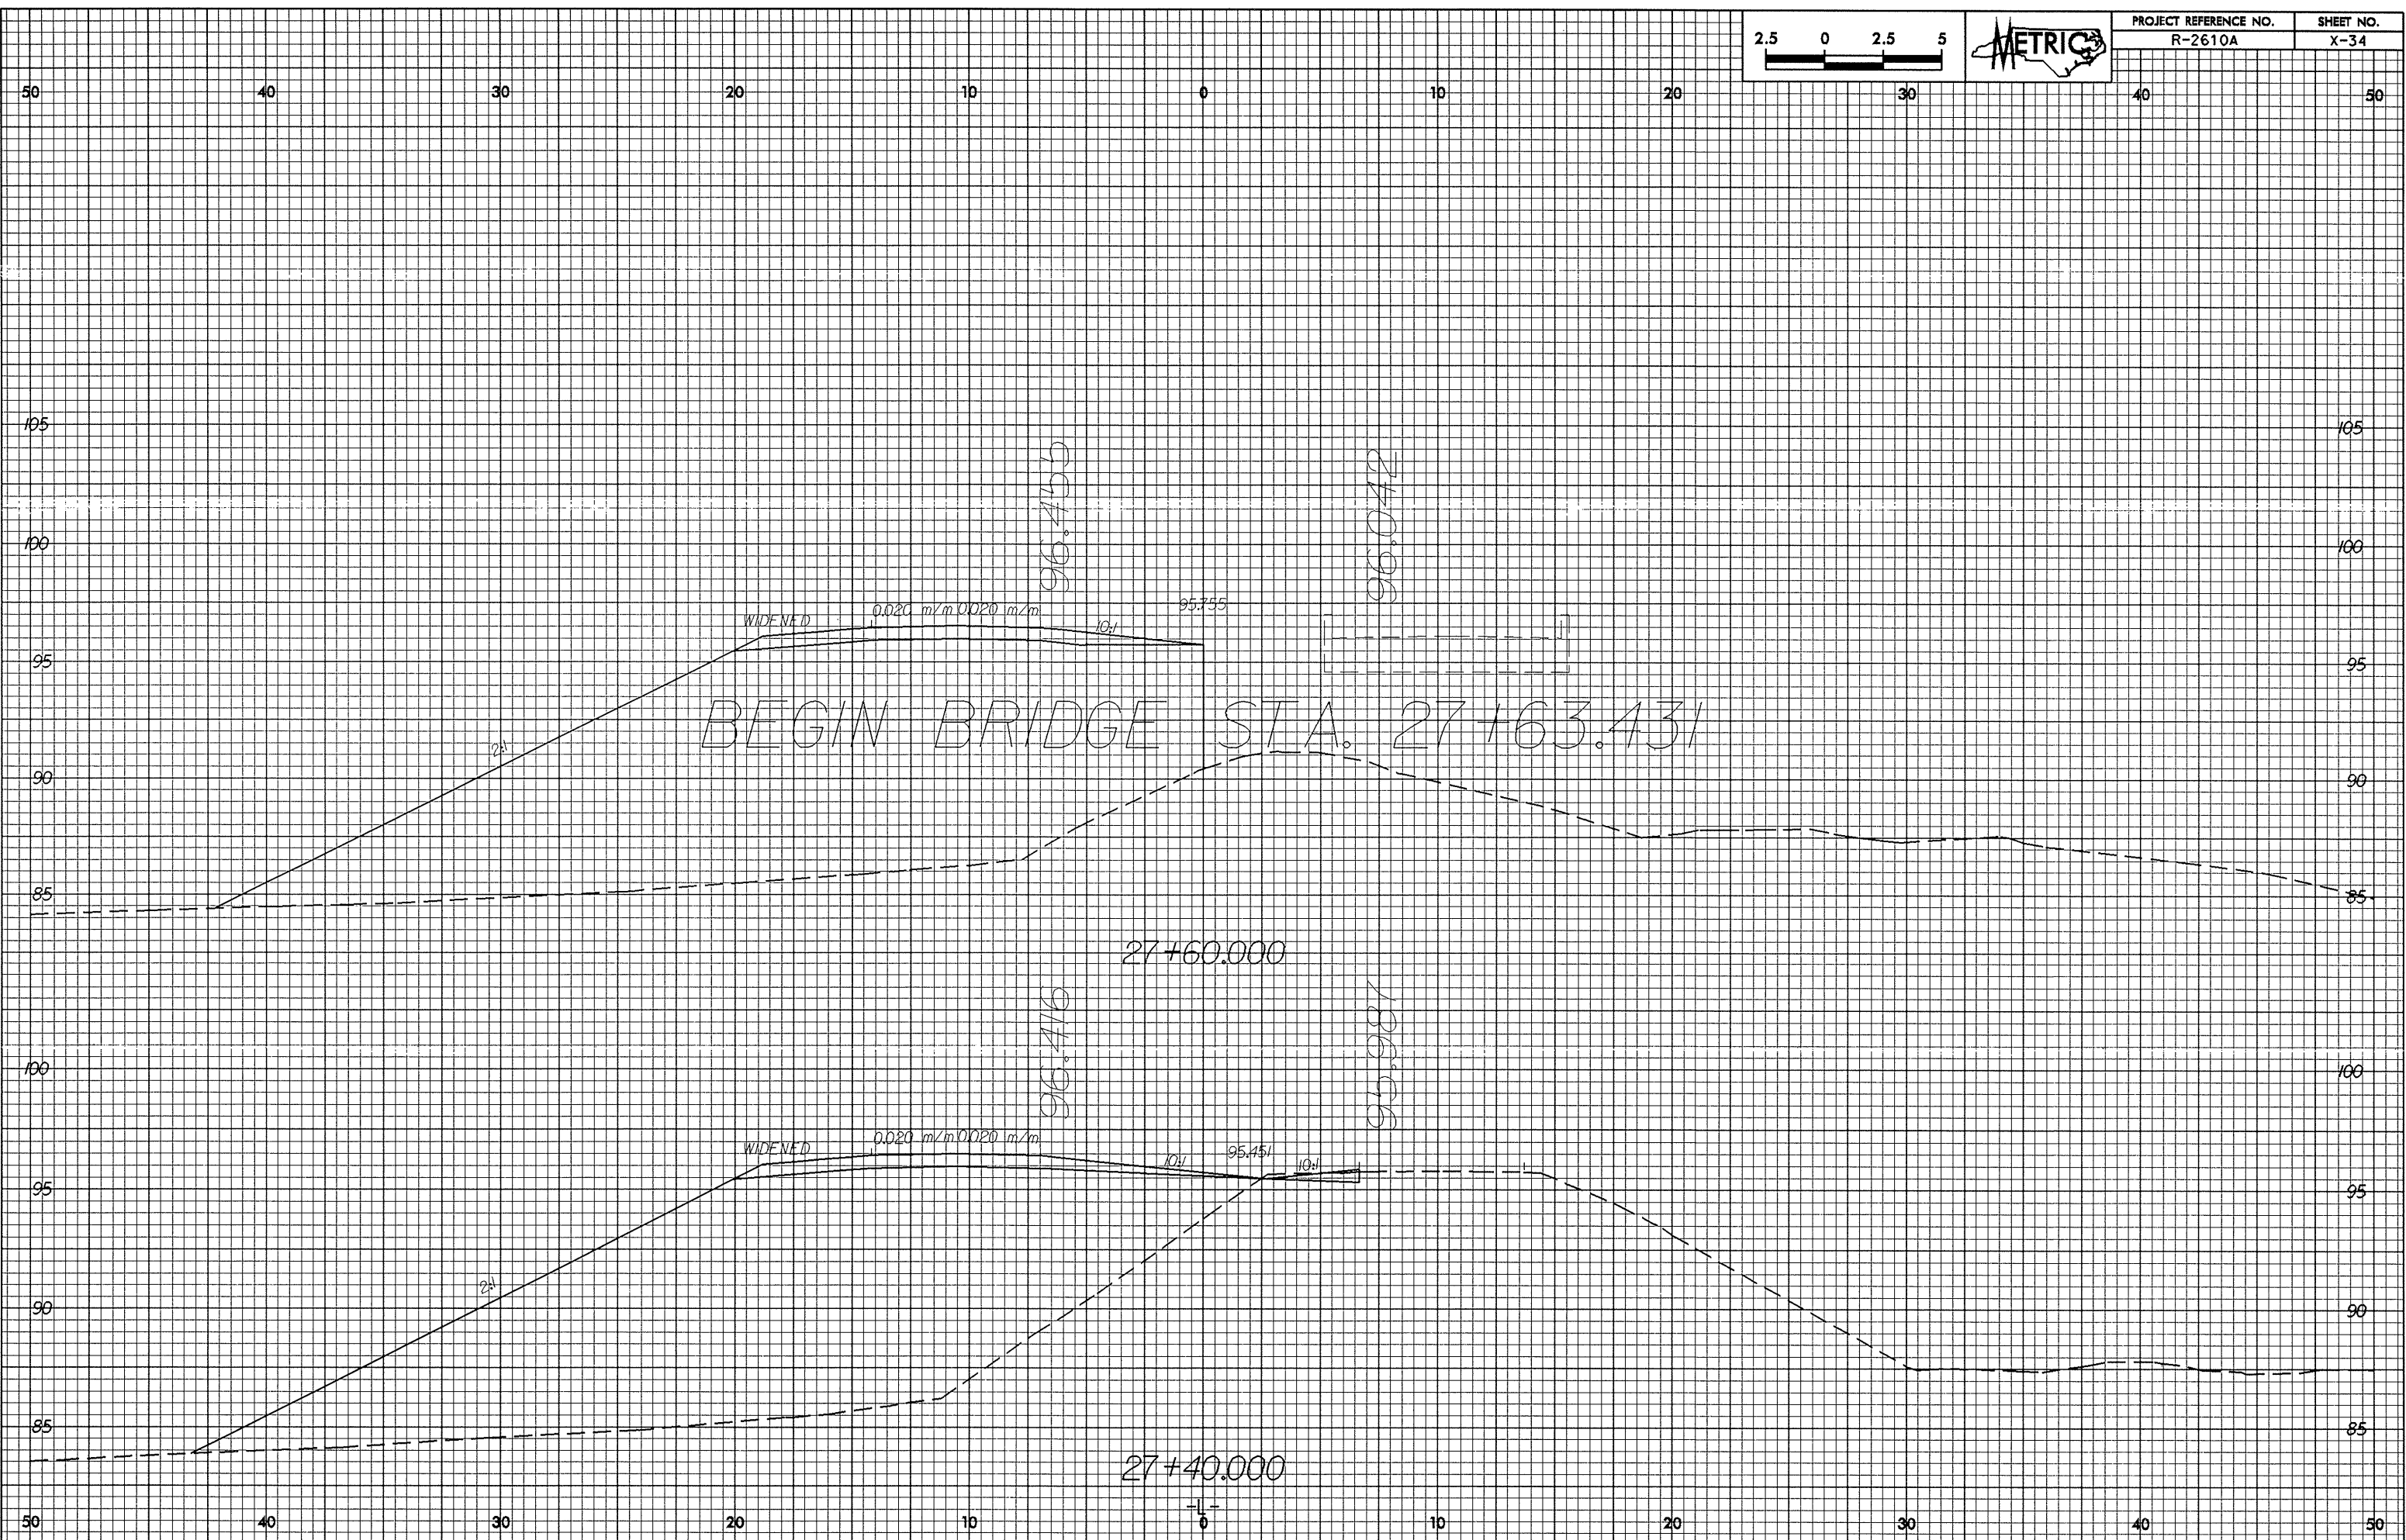

BEGIN BRIDGE STA. 27+63.431

27+60.000

27+40.000