

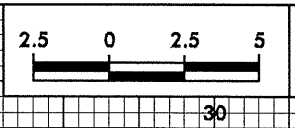


03-NOV-2003 12:12  
drawing AT R018119 1.mpl

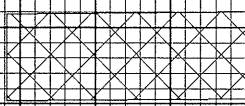

PROJECT REFERENCE NO.	SHEET NO.
R-2610A	X-24

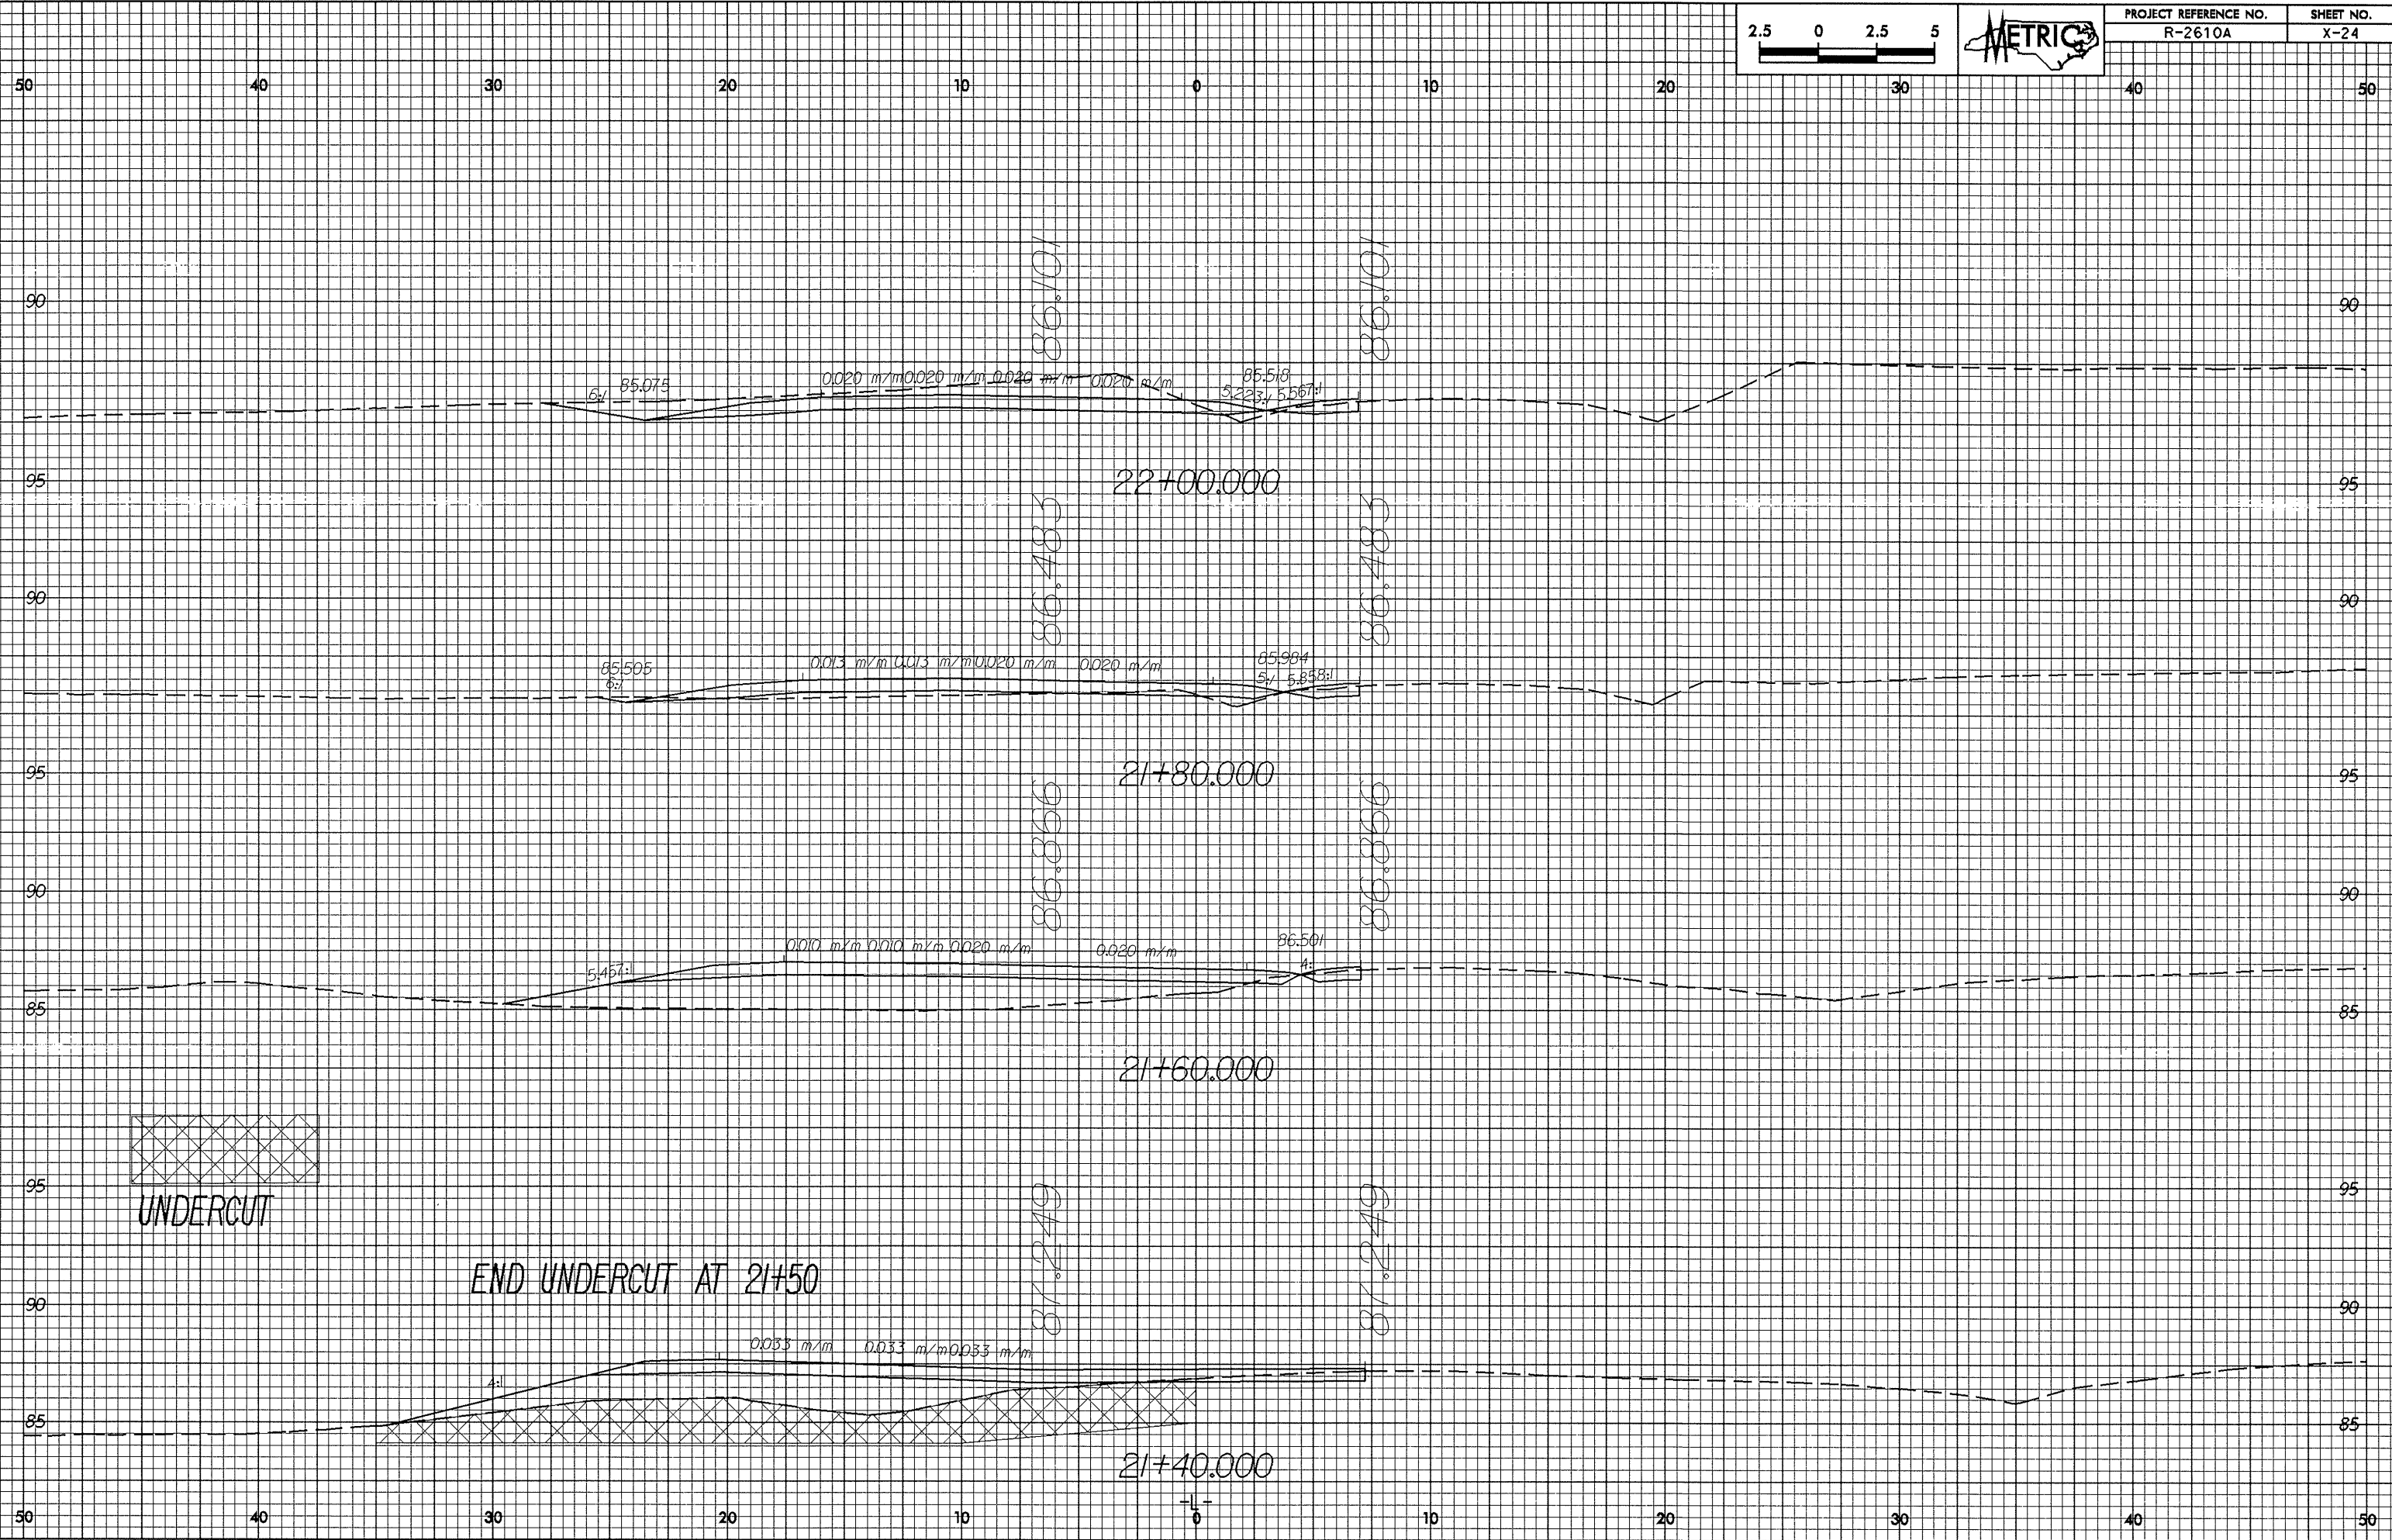

UNDERCUT

END UNDERCUT AT 21+50

21+40.000

21+60.000

21+80.000

22+00.000

86.101

86.101

86.483

86.483

86.866

86.866

87.249

87.249

0