



03-NOV-2003 12:27
sherry AT 10/18/17

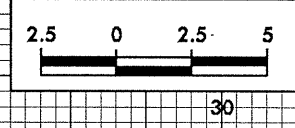



PROJECT REFERENCE NO.	SHEET NO.
R-2610A	X-17

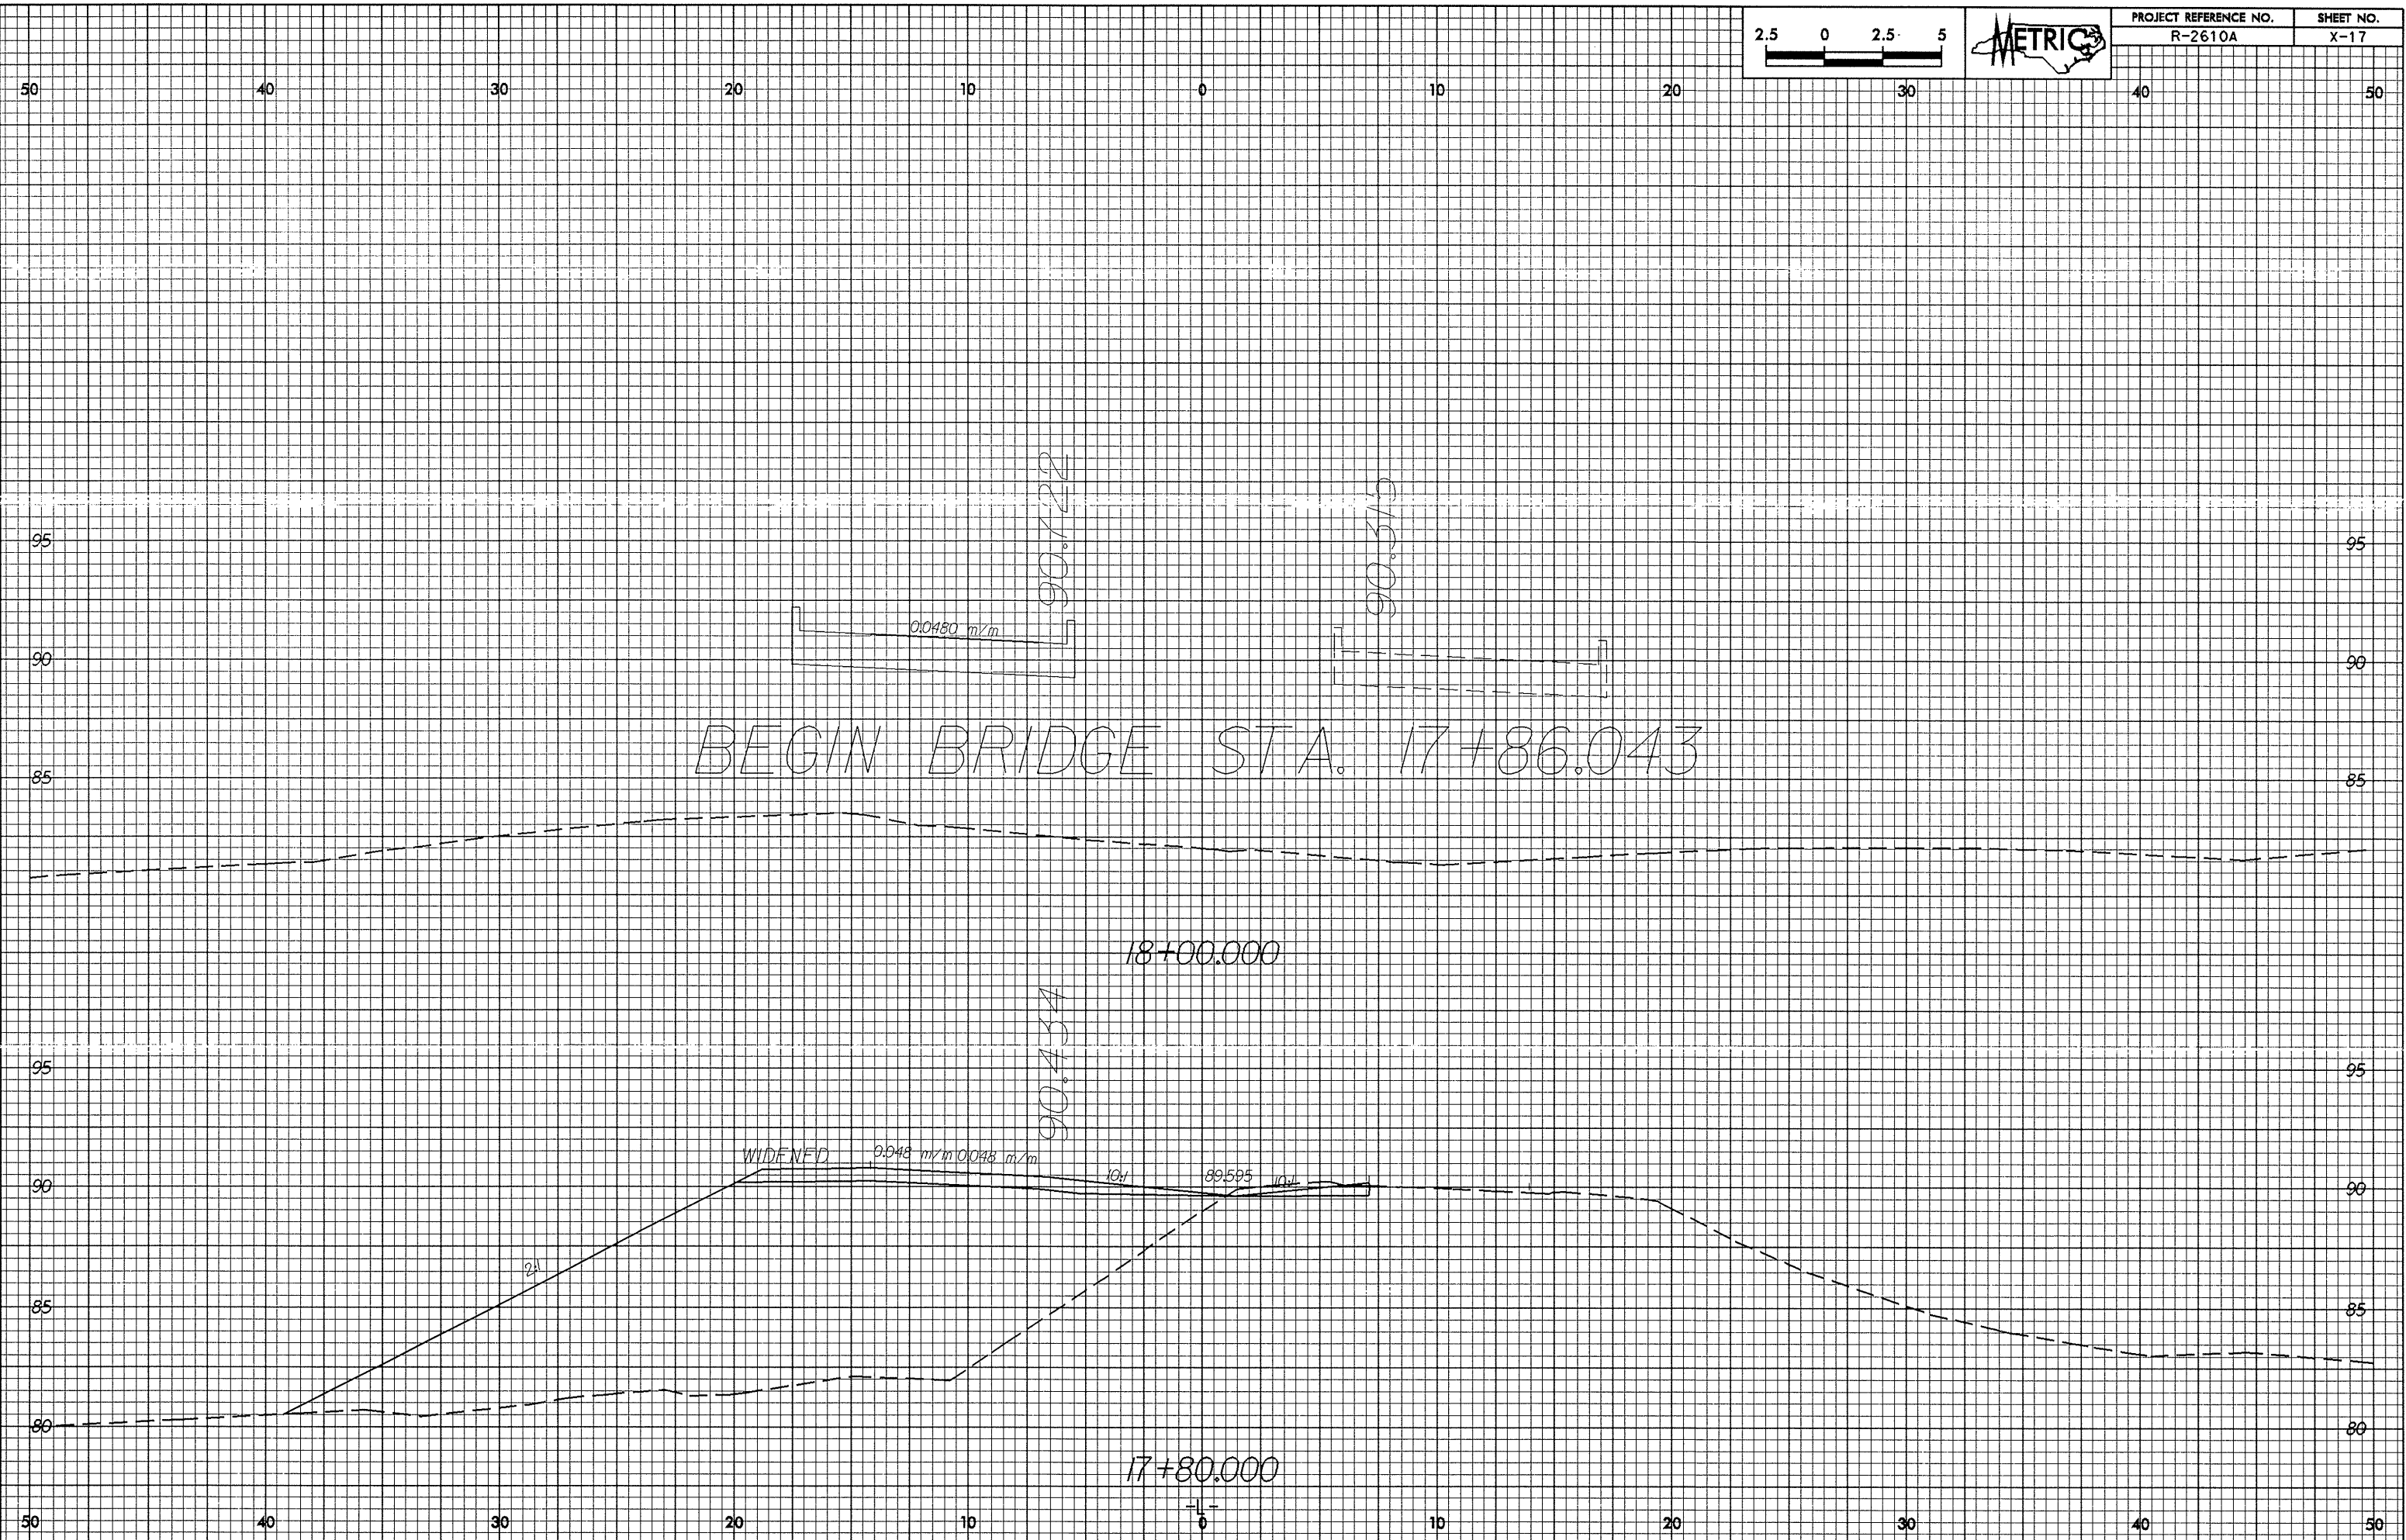

BEGIN BRIDGE STA. 17+86.043

18+00.000

17+80.000

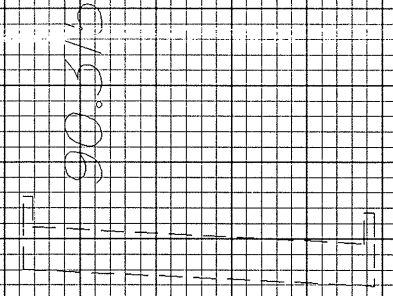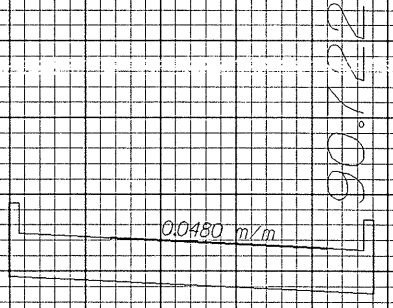

WIDENED 0.048 m/m 0.048 m/m

90.434

2H

10H

89.595

10H