


PROJECT REFERENCE NO.	SHEET NO.
R-2610 B	EC-63/CONST.28
R/W SHEET NO.	
ROADWAY DESIGN ENGINEER	HYDRAULICS ENGINEER
CONST. REV.	
R/W REV.	

SEE SHEET 51 FOR -L- PROFILE  
 SEE SHEET 61 FOR -Y16- PROFILE  
 SEE SHEET 2-I & 2-J FOR -Y16- & -Y16A- DETAILS  
 SEE SHEET 62 FOR -Y16A- PROFILE

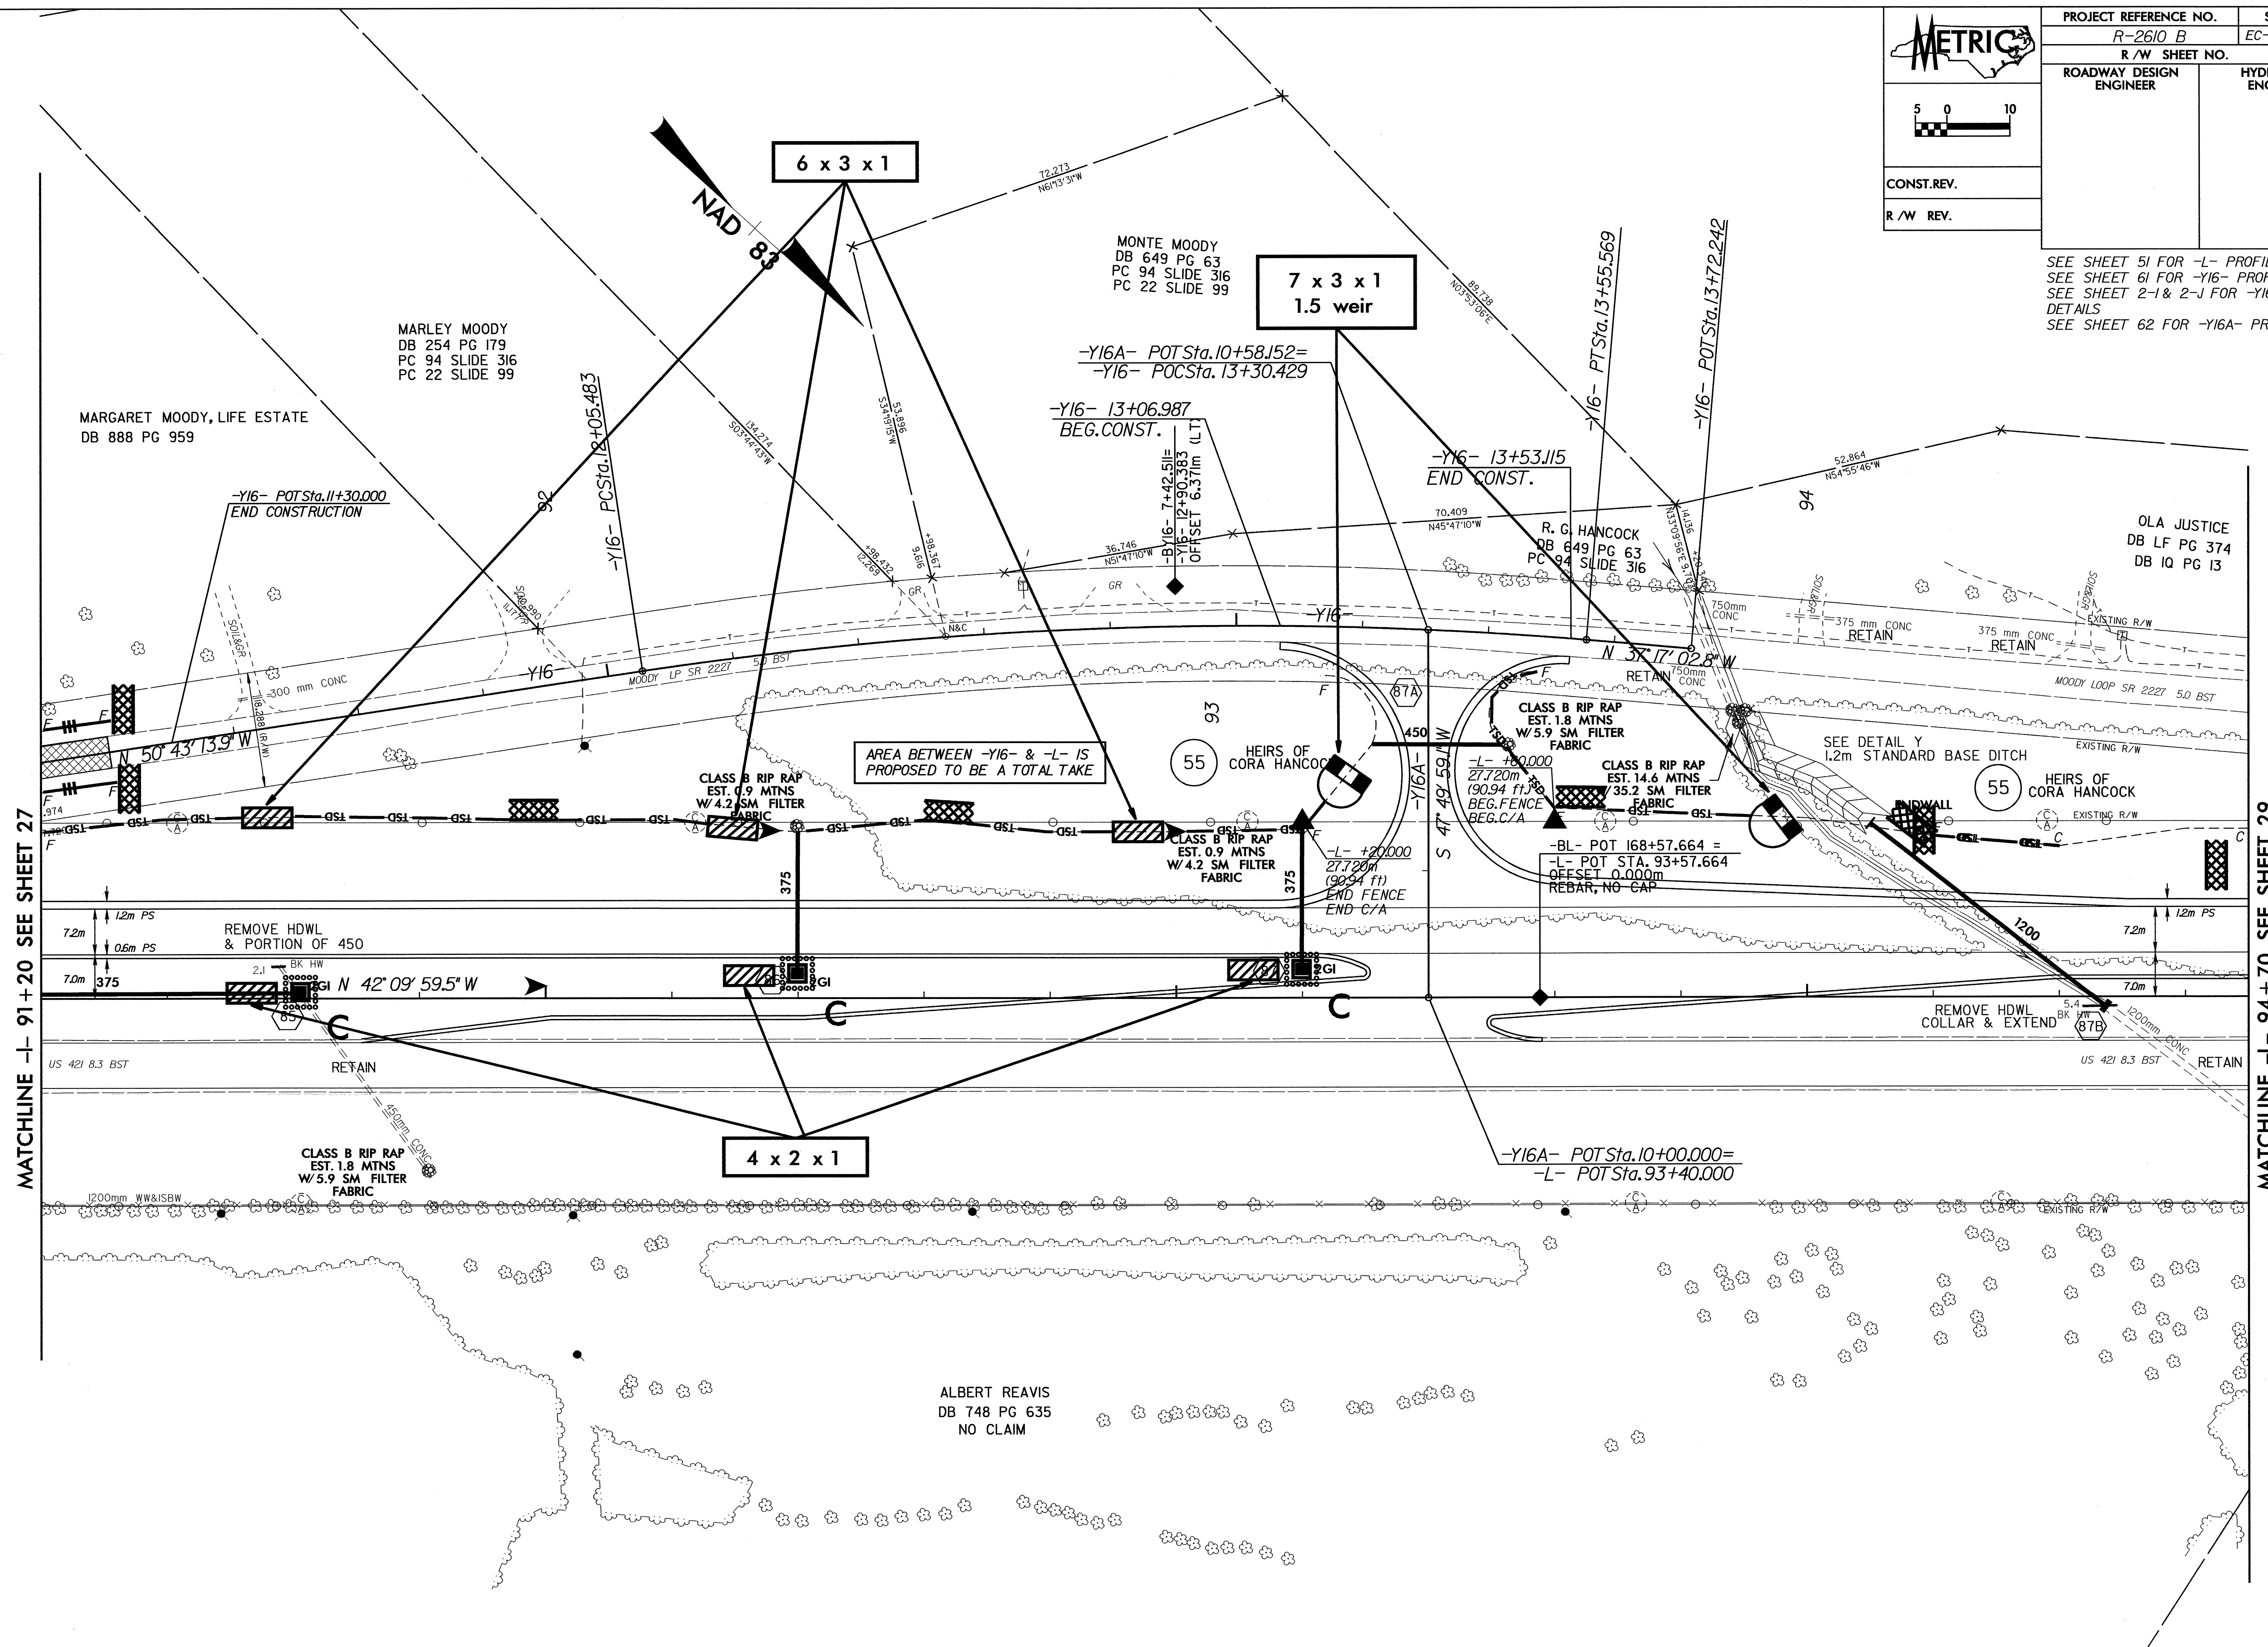

MATCHLINE -I- 91+20 SEE SHEET 27

MATCHLINE -L- 94+70 SEE SHEET 29

25-JAN-2004 09:04  
 d:\vau\p\ra\11-2610b\pr-j\2610b28.pah  
 mls\stah