


PROJECT REFERENCE NO. R-2610 B	SHEET NO. EC-48/CONST.13
R/W SHEET NO.	
ROADWAY DESIGN ENGINEER	HYDRAULICS ENGINEER

CONST. REV.  
R/W REV.


REX HESTER  
DB 570 PG 768

SEE SHEET 44 FOR -L- PROFILE

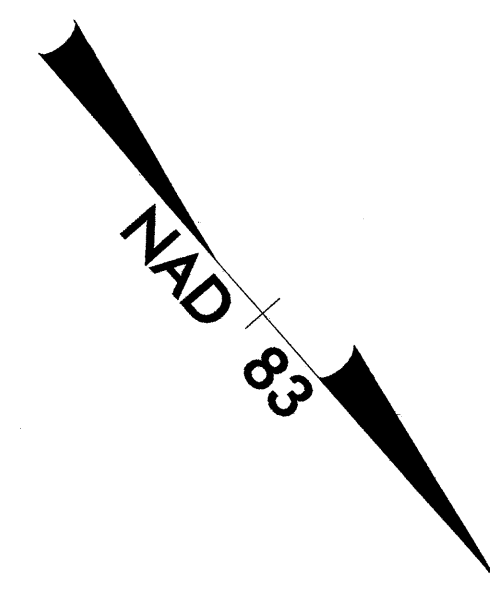

MATCHLINE -L- 40+40 SEE SHEET 12

MATCHLINE -L- 43+60 SEE SHEET 14

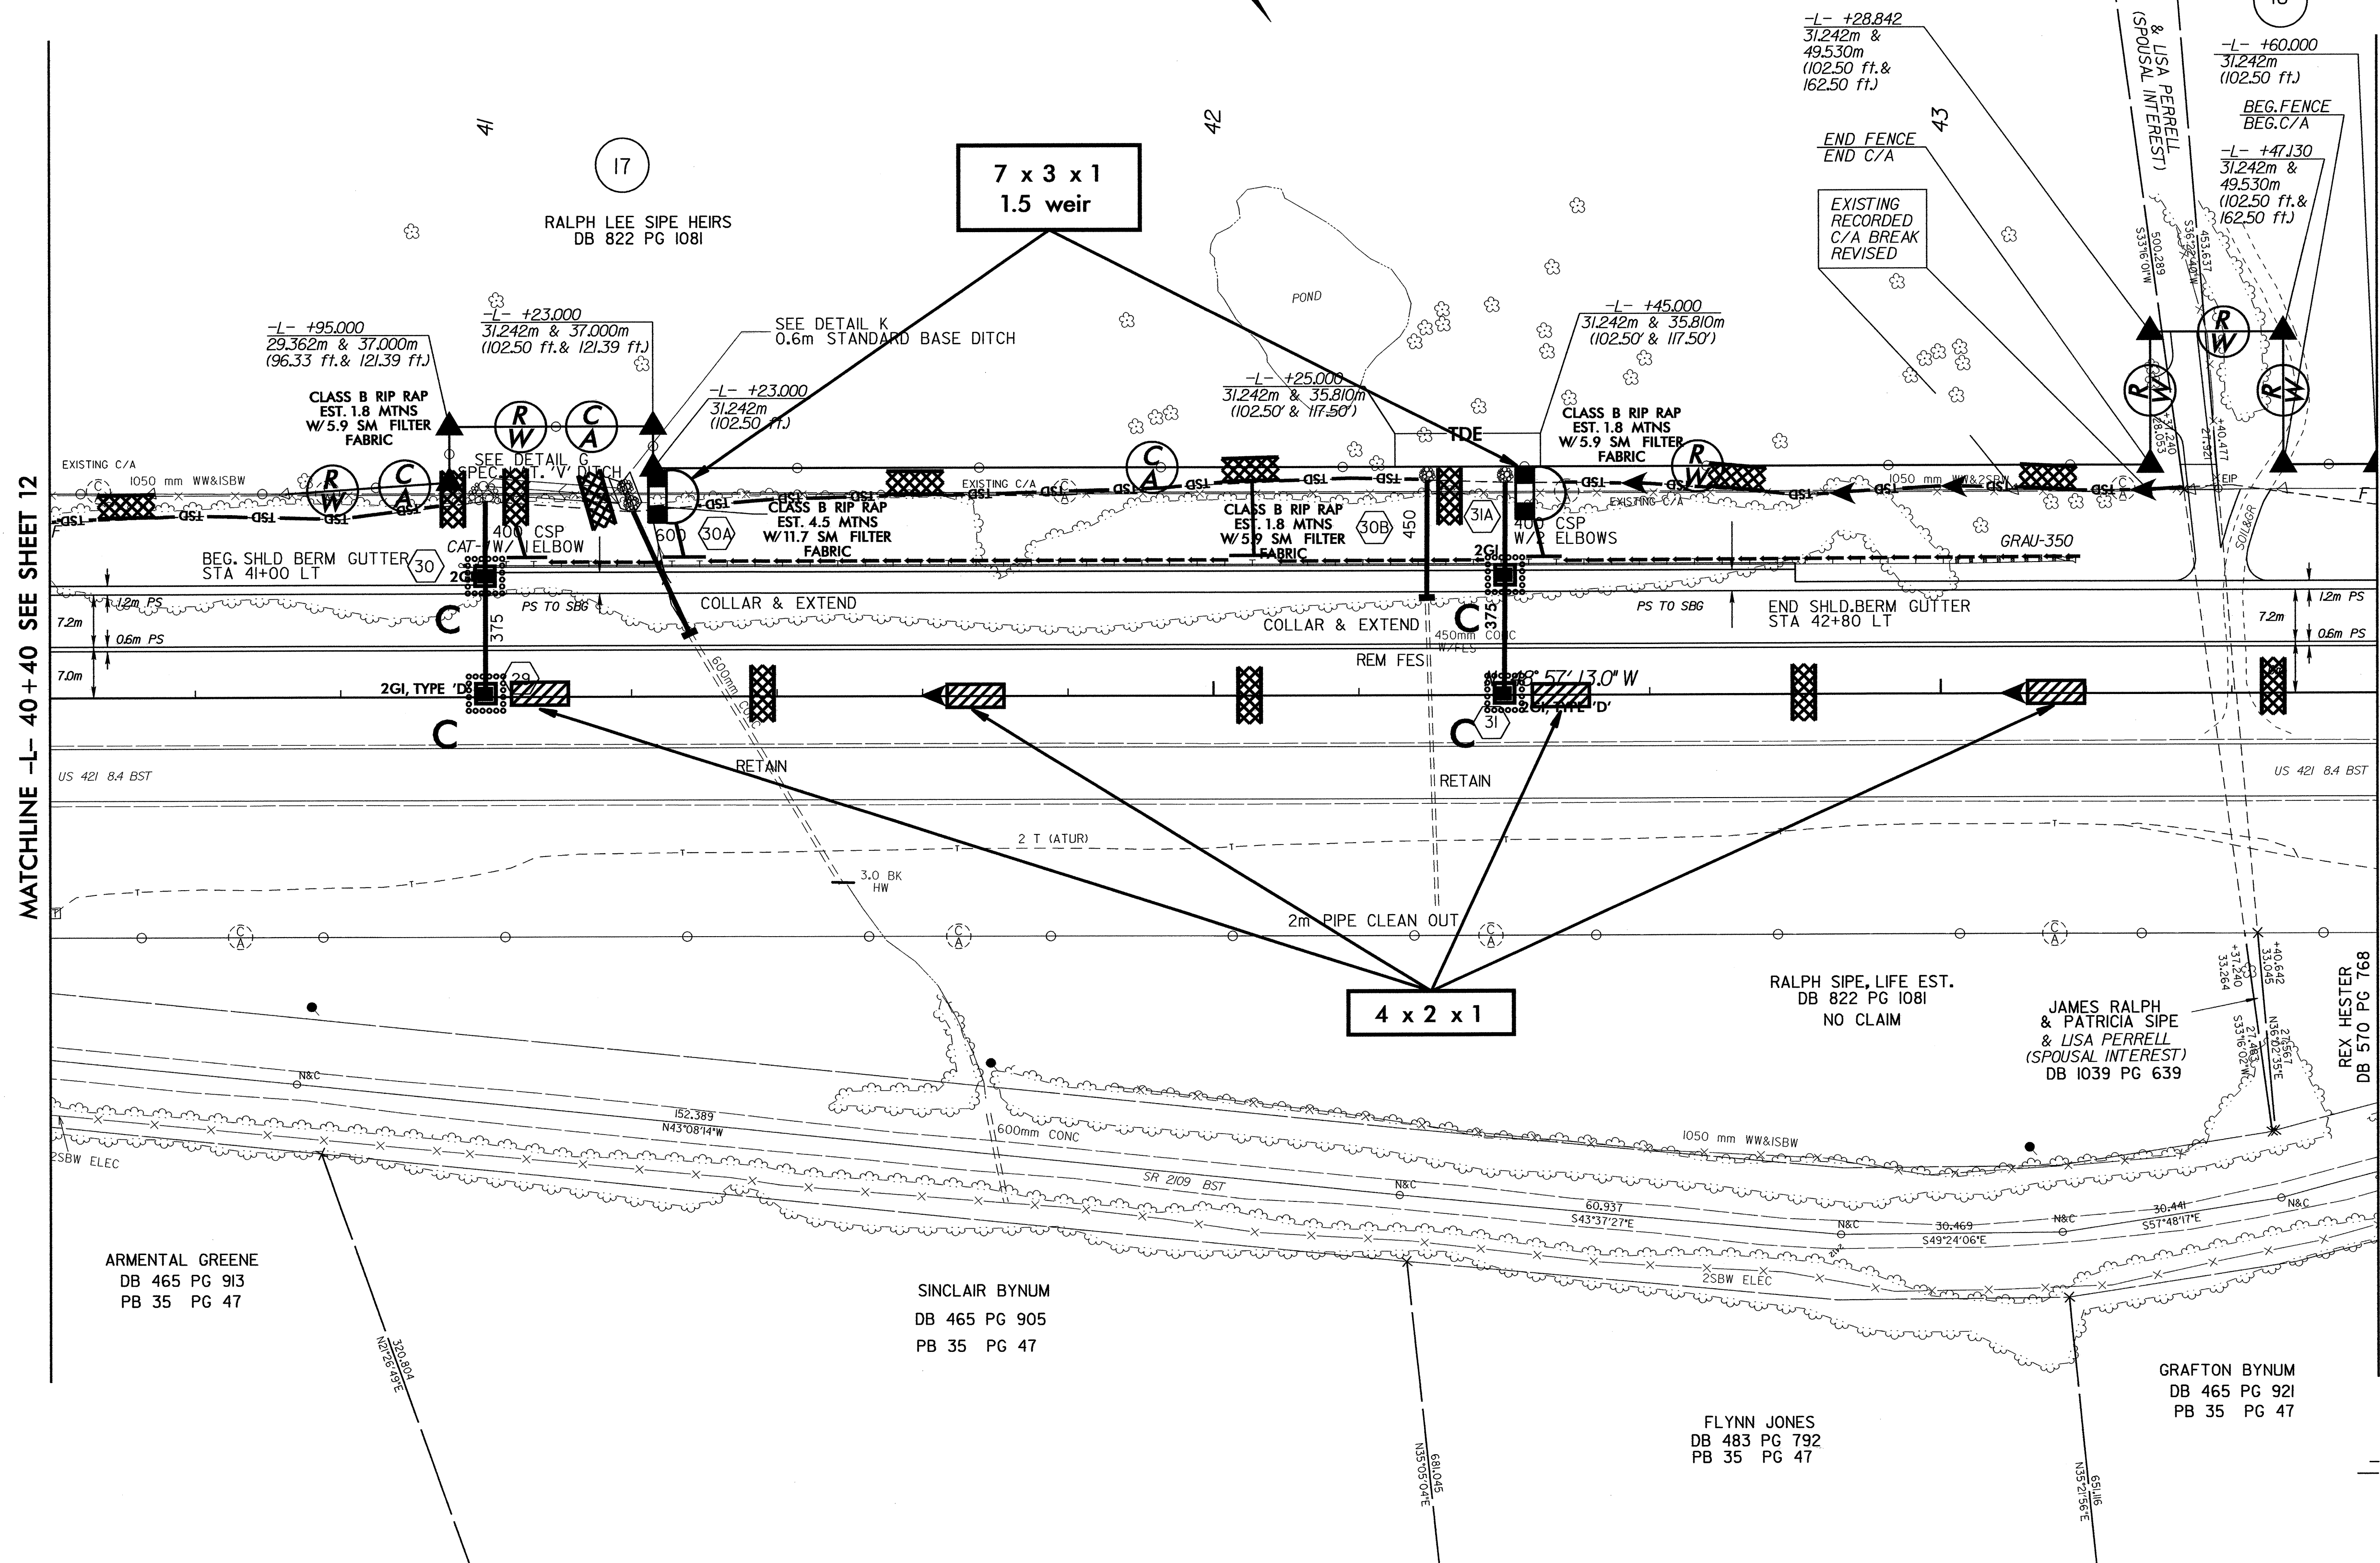

ARMENTAL GREENE  
DB 465 PG 913  
PB 35 PG 47

SINCLAIR BYNUM  
DB 465 PG 905  
PB 35 PG 47

FLYNN JONES  
DB 483 PG 792  
PB 35 PG 47

GRAFTON BYNUM  
DB 465 PG 921  
PB 35 PG 47

RAMP SIPE, LIFE EST.  
DB 822 PG 1081  
NO CLAIM

JAMES RALPH  
& PATRICIA SIPE  
& LISA PERRELL  
(SPOUSAL INTEREST)  
DB 1039 PG 639

REX HESTER  
DB 570 PG 768