


5 0 10

CONST. REV.

R/W REV.

PROJECT REFERENCE NO. R-2610 B	SHEET NO. EC-47/CONST.12
R/W SHEET NO.	HYDRAULICS ENGINEER
ROADWAY DESIGN ENGINEER	

SEE SHEET 43 & 44 FOR -L- PROFILE  
SEE SHEET 58 FOR -Y10A- PROFILE  
SEE SHEET 2-C FOR -L- & -Y10A- INTERSECTION DETAILS

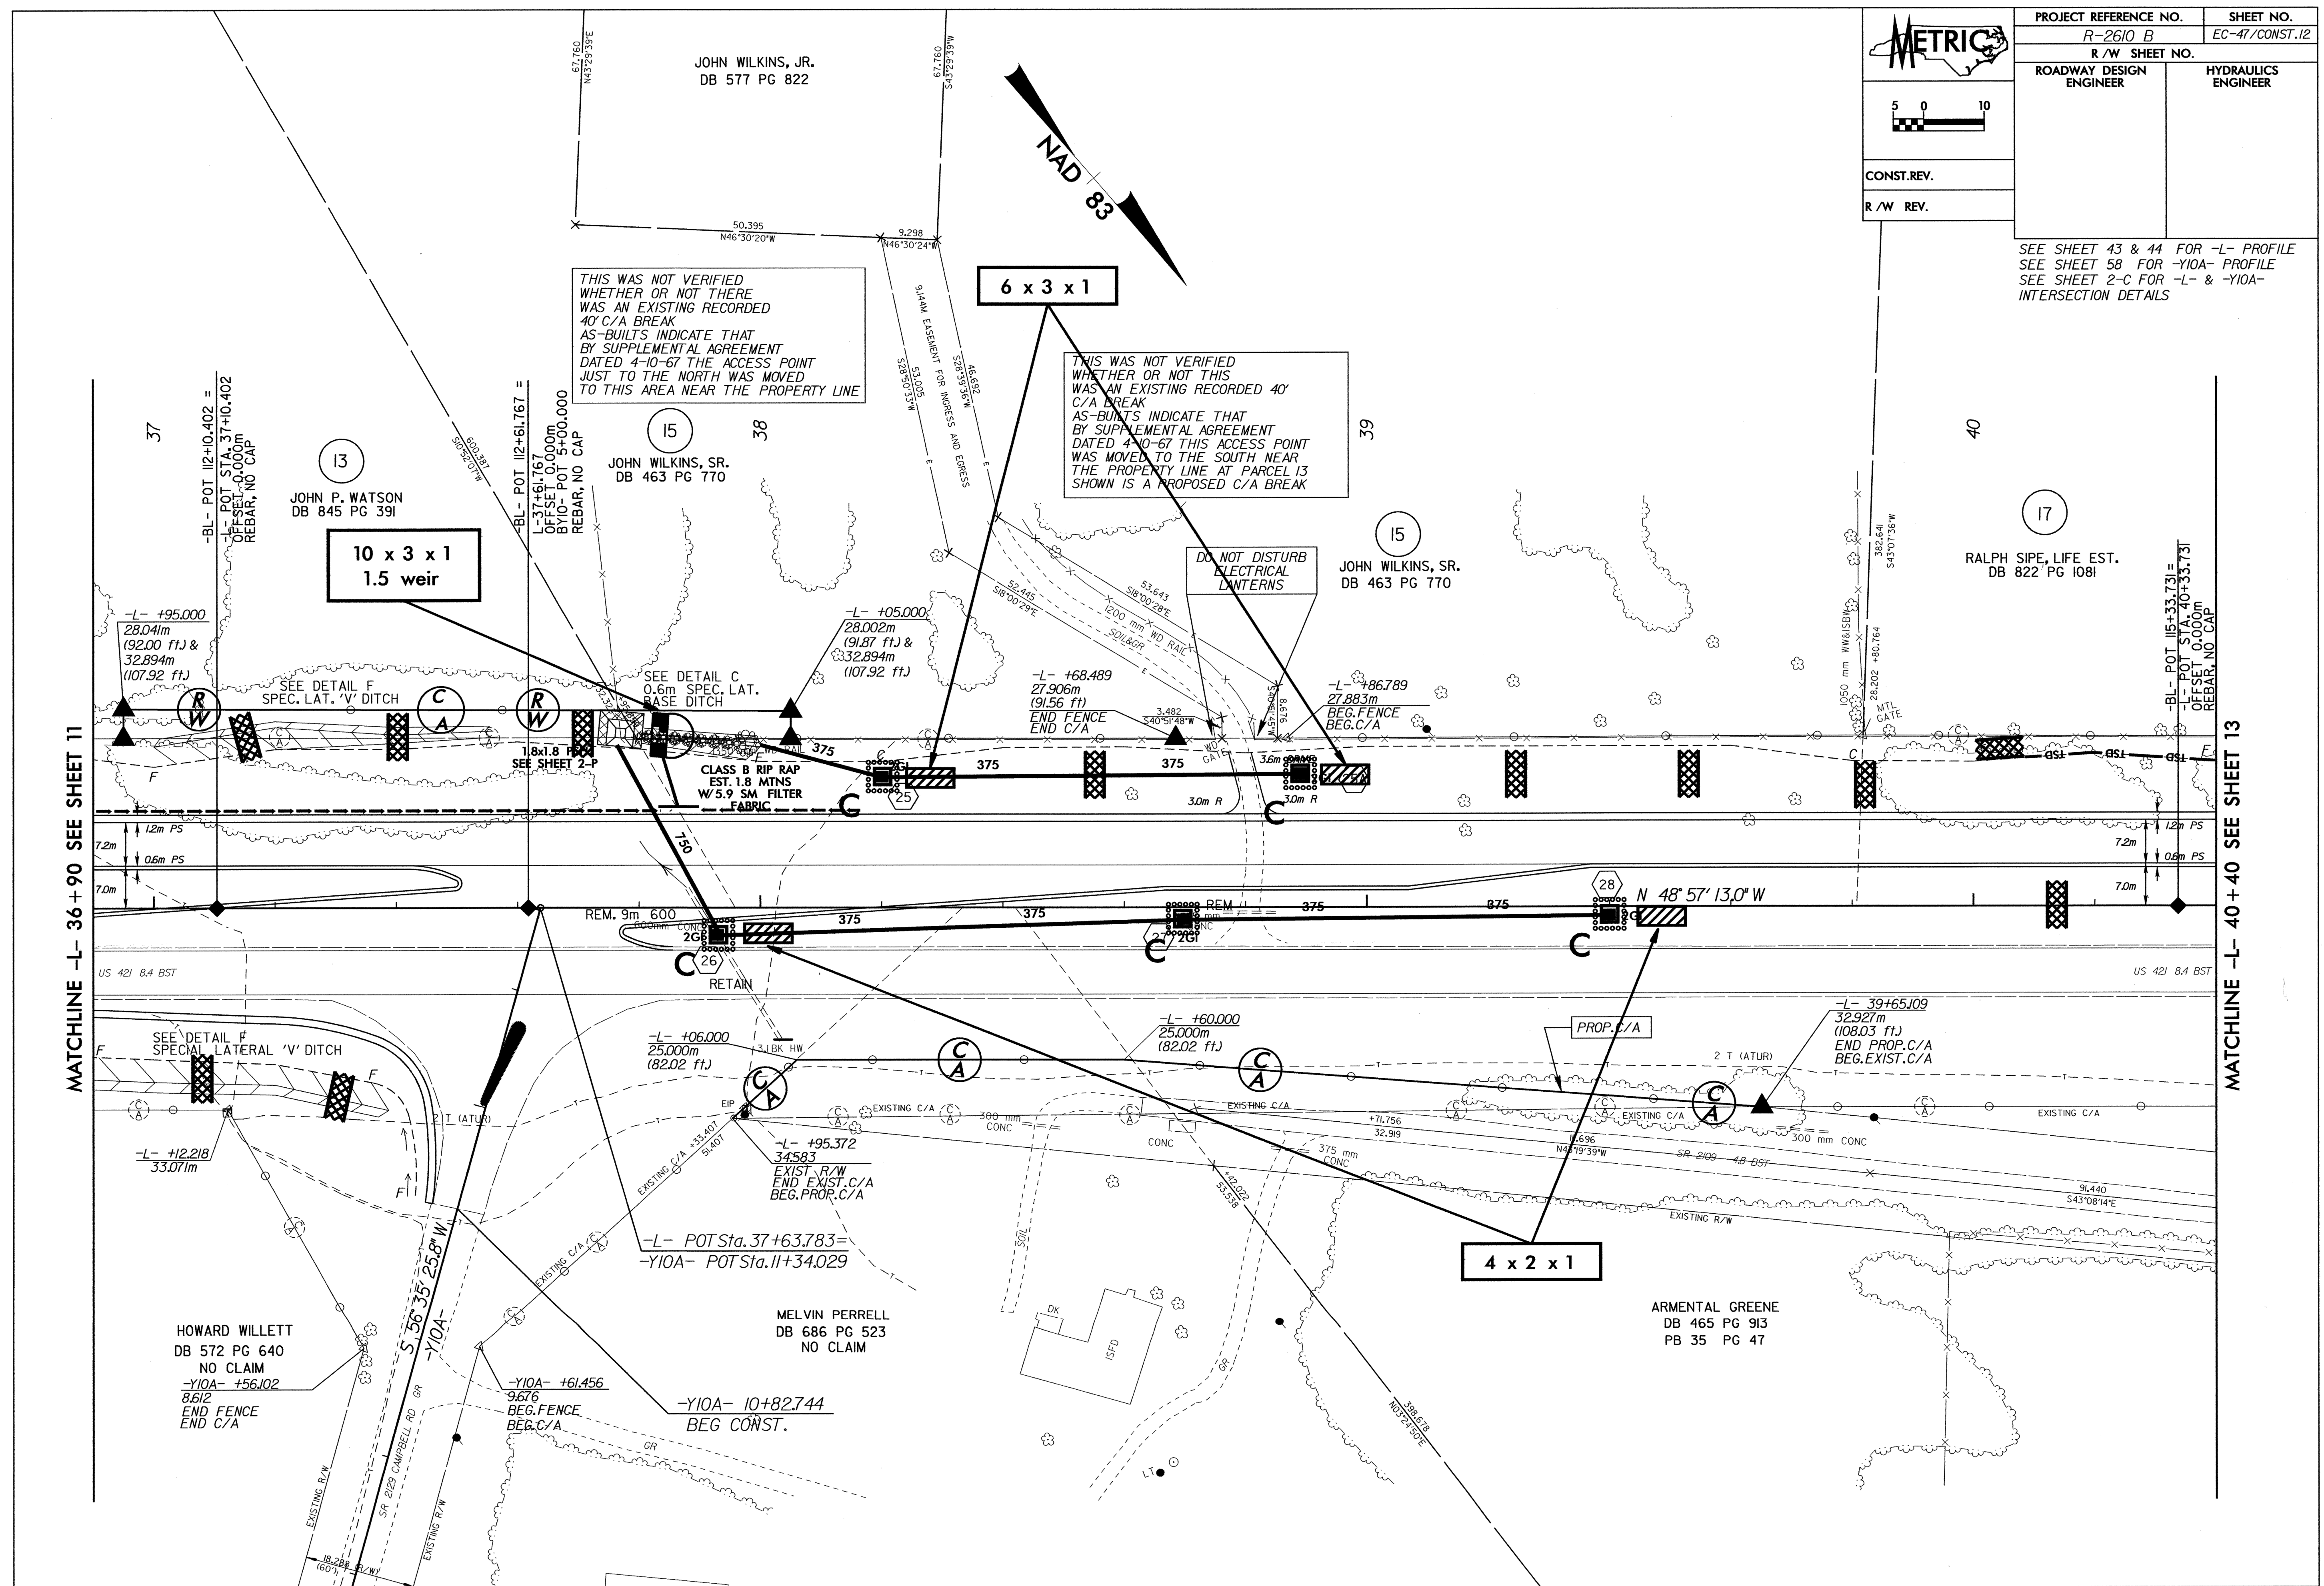

MATCHLINE -L- 36+90 SEE SHEET 11

MATCHLINE -L- 40+40 SEE SHEET 13