

**METRIC**


CONST.REV.  
R/W REV.

PROJECT REFERENCE NO. R-2610 B	SHEET NO. EC-45/CONST.10
R/W SHEET NO.	
ROADWAY DESIGN ENGINEER	HYDRAULICS ENGINEER

SEE SHEET 42 & 43 FOR -L- PROFILE  
SEE SHEET 2-BB FOR -L- & -YA- INTERSECTION DETAILS

9  
E. M. HARRIS, JR.,  
FAMILY LAND TRUST  
DB 568 PG 244

10  
MARY ALYCE LASLEY  
DB 407 PG 487  
PS 2000-401

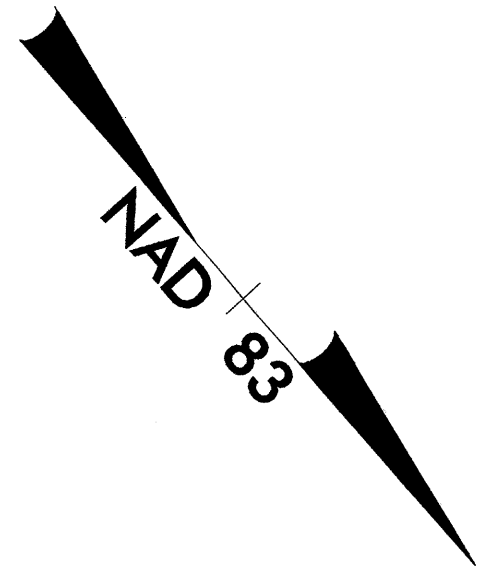

MATCHLINE -L- 29+90 SEE SHEET 9

MATCHLINE -L- 33+40 SEE SHEET 11

