



-BL-
 PI Sta 183+85.052
 D = 19° 47' 45.8" (RT)
 L = 607.046
 T = 306.579
 R = 1,756.976

-L-
 PI Sta 108+85.053
 Δ = 19° 47' 45.8" (RT)
 L = 607.046
 T = 306.579
 R = 1,756.976
 SE = 03
 RUNOFF = 30



PROJECT REFERENCE NO. R-2610 B	SHEET NO. EC-32/CONST.33
R/W SHEET NO.	HYDRAULICS ENGINEER
ROADWAY DESIGN ENGINEER	
CONST. REV.	
R/W REV.	

NOTE:
 PLACE TEMPORARY ROCK SEDIMENT DAMS TYPE-B
 AND TEMPORARY ROCK SILT CHECKS TYPE-A AT
 DRAINAGE OUTLETS.

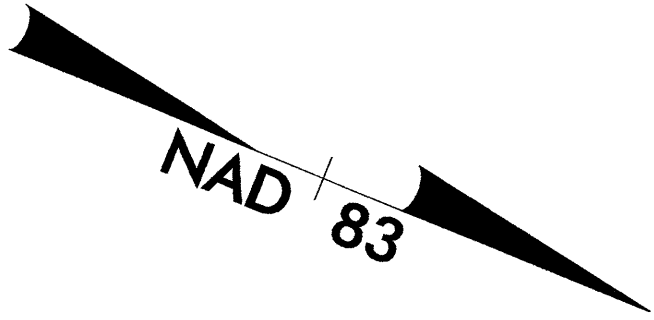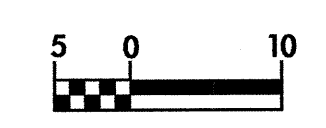

61
 BRENDA GAY
 DB 515 PG 49
 PB 13 PG 32
 DB 522 PG 867


62
 TOWNSEND FARMS, INC.
 DB 489 PG 795
 PB 17 PG 8

SEE SHEET 53 & 54 FOR -L- PROFILE

MATCHLINE -L- 108 + 60 SEE SHEET 32

MATCHLINE -L- 111 + 90 SEE SHEET 34

29-JAN-2004 13:03
 d:\p\p\2610b\ec-32\2610b\ec-32\2610b.ec-32.dwg

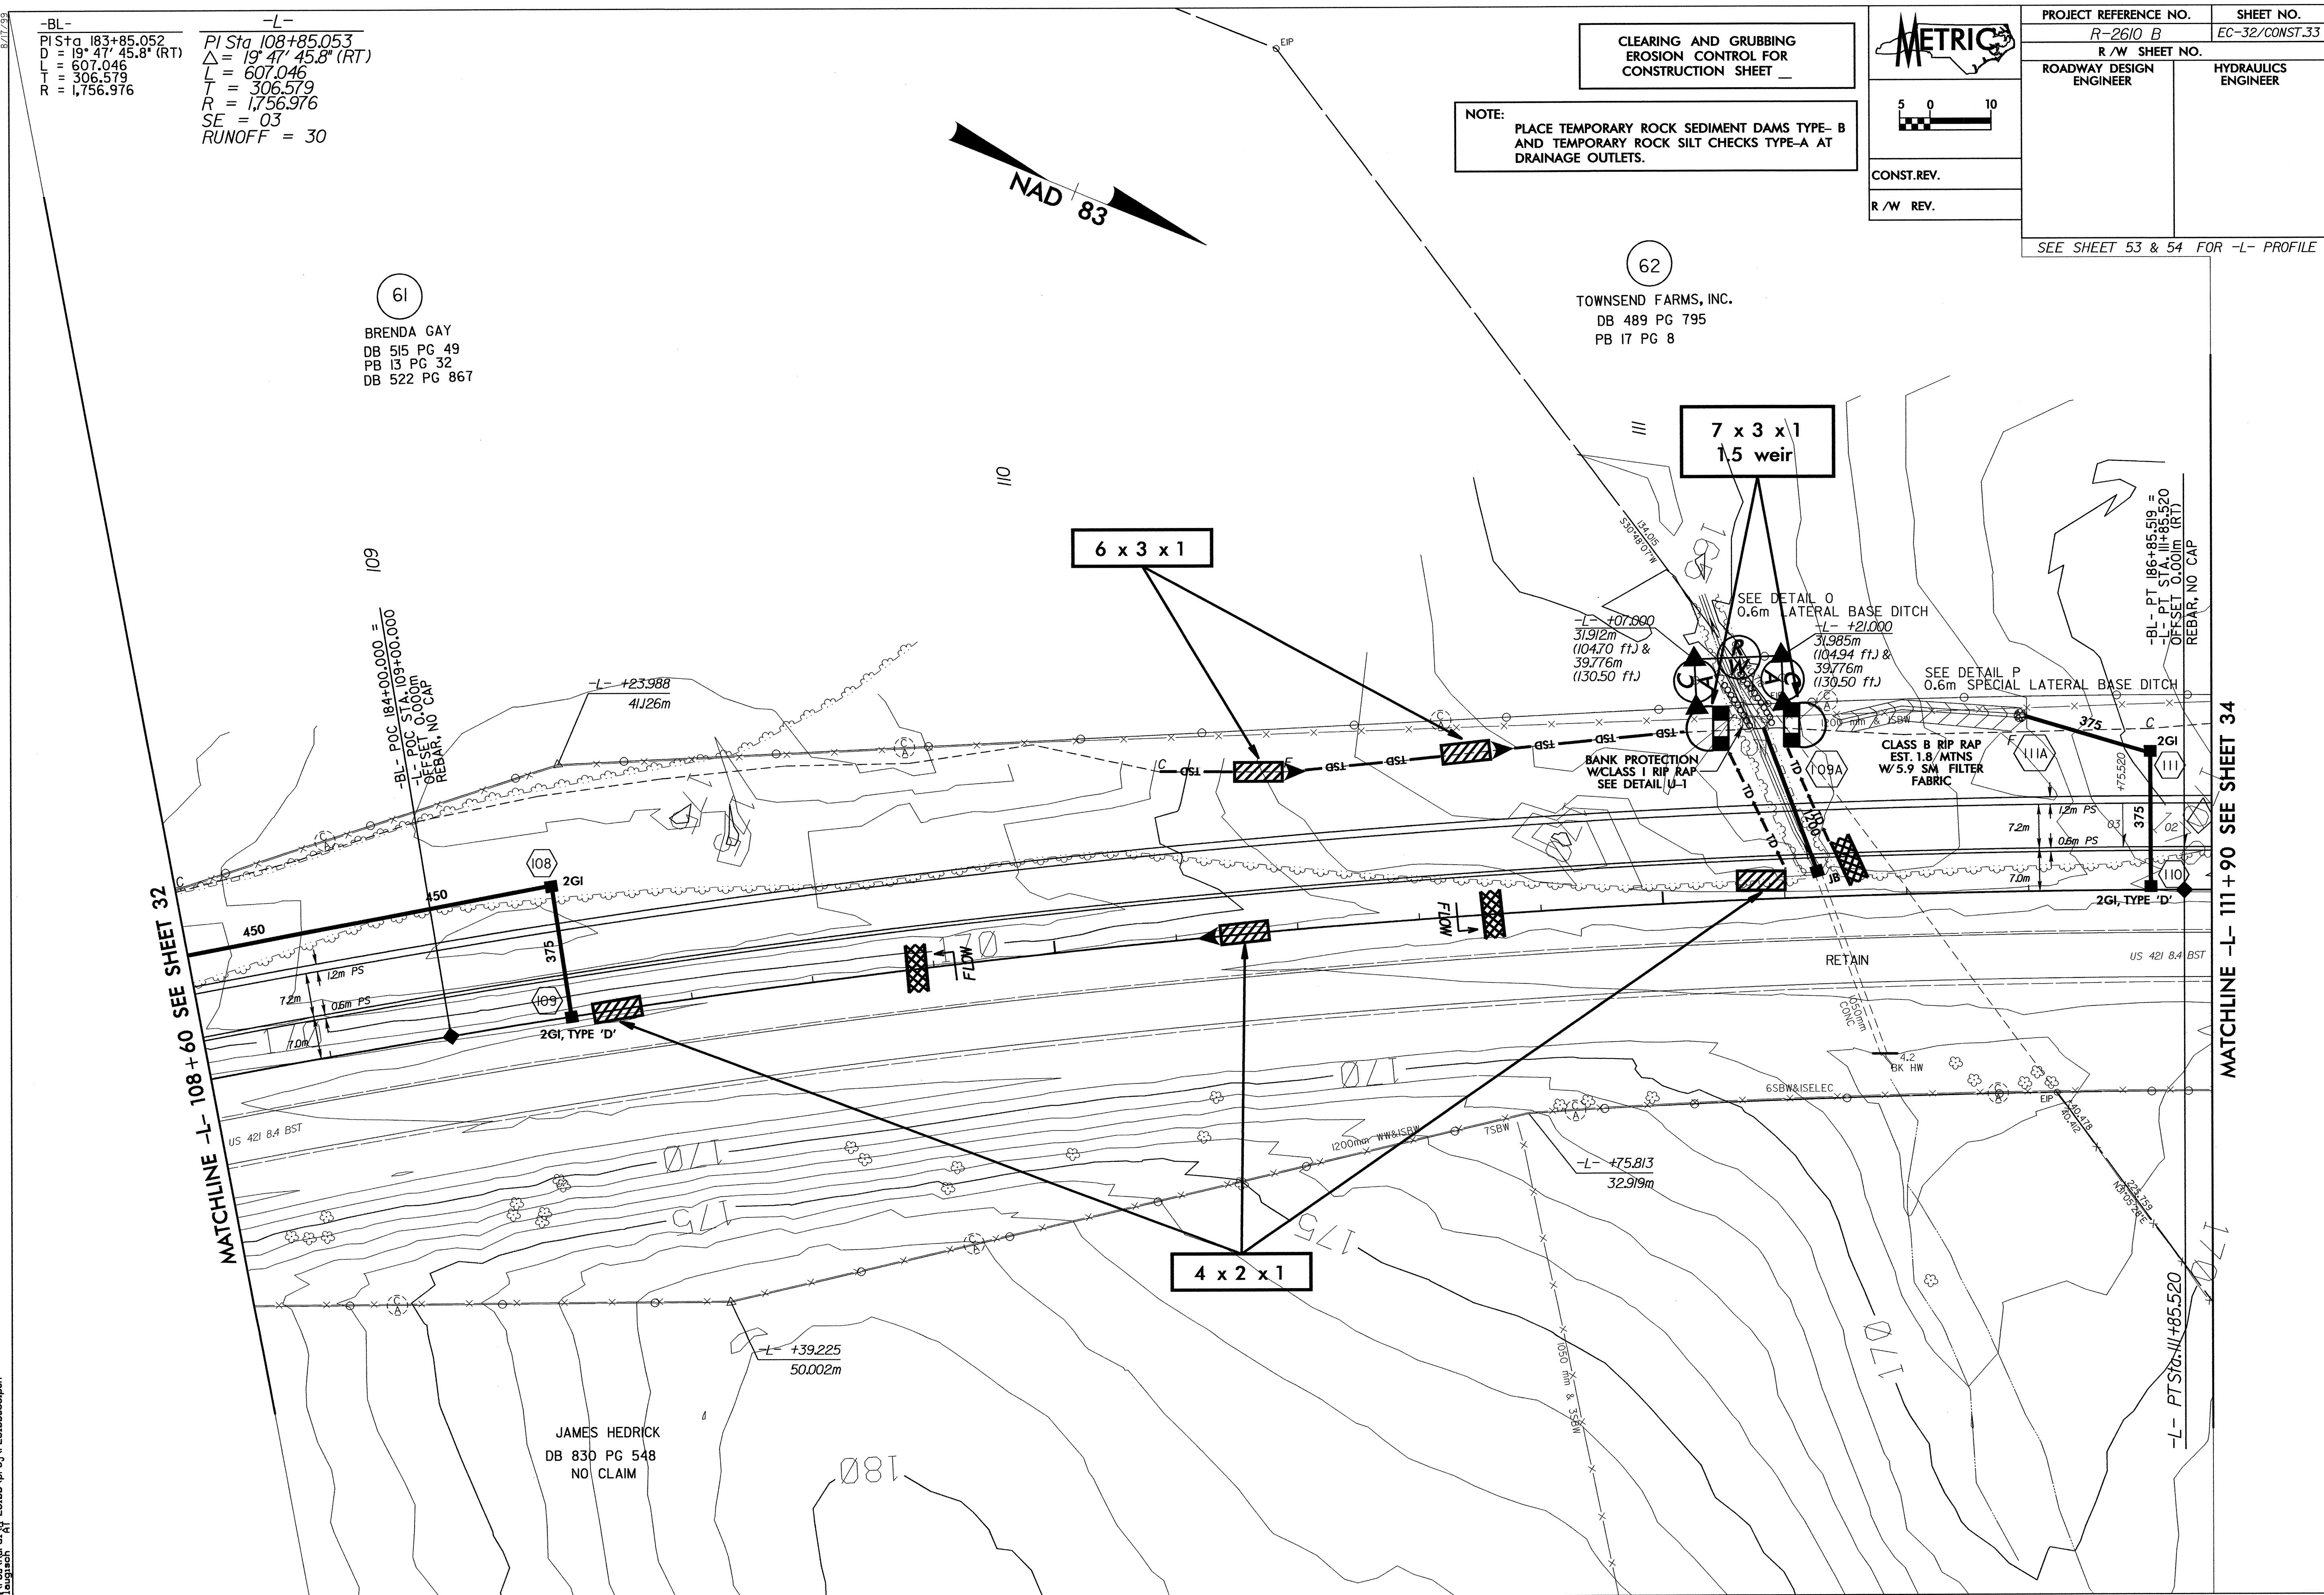

JAMES HEDRICK
 DB 830 PG 548
 NO CLAIM