


8/17/2004

29-JAN-2004 09:01  
C:\pwworkspace\26100\_b\proj\26100\_b\25.dwg  
25.dwg

**CLEARING AND GRUBBING  
EROSION CONTROL FOR  
CONSTRUCTION SHEET 25**



PROJECT REFERENCE NO. R-2610 B	SHEET NO. EC-24/CONST.25
R/W SHEET NO.	HYDRAULICS ENGINEER
ROADWAY DESIGN ENGINEER	
CONST.REV.	
R/W REV.	

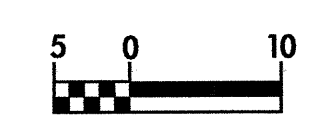

NOTE:  
PLACE TEMPORARY ROCK SEDIMENT DAMS TYPE-B  
AND TEMPORARY ROCK SILT CHECKS TYPE-A AT  
DRAINAGE OUTLETS.

SEE SHEET 49 & 50 FOR -L- PROFILE

MATCHLINE -L- 80 + 70 SEE SHEET 24

MATCHLINE -L- 84 + 20 SEE SHEET 26

