


CLEARING AND GRUBBING  
EROSION CONTROL FOR  
CONSTRUCTION SHEET 6

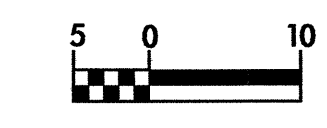

PROJECT REFERENCE NO. R-2610 B	SHEET NO. EC-5/CONST.6
R/W SHEET NO.	
ROADWAY DESIGN ENGINEER	HYDRAULICS ENGINEER
CONST. REV.	
R/W REV.	



NOTE:  
PLACE TEMPORARY ROCK SEDIMENT DAMS TYPE- B  
AND TEMPORARY ROCK SILT CHECKS TYPE-A AT  
DRAINAGE OUTLETS.

SEE SHEET 40 & 41 FOR -L- PROFILE  
SEE SHEET 2-0 FOR -L- MEDIAN  
CROSS OVER DETAILS

