





PROJ. REFERENCE NO.	SHEET NO.
R-2610B	PM-13

129

127

128

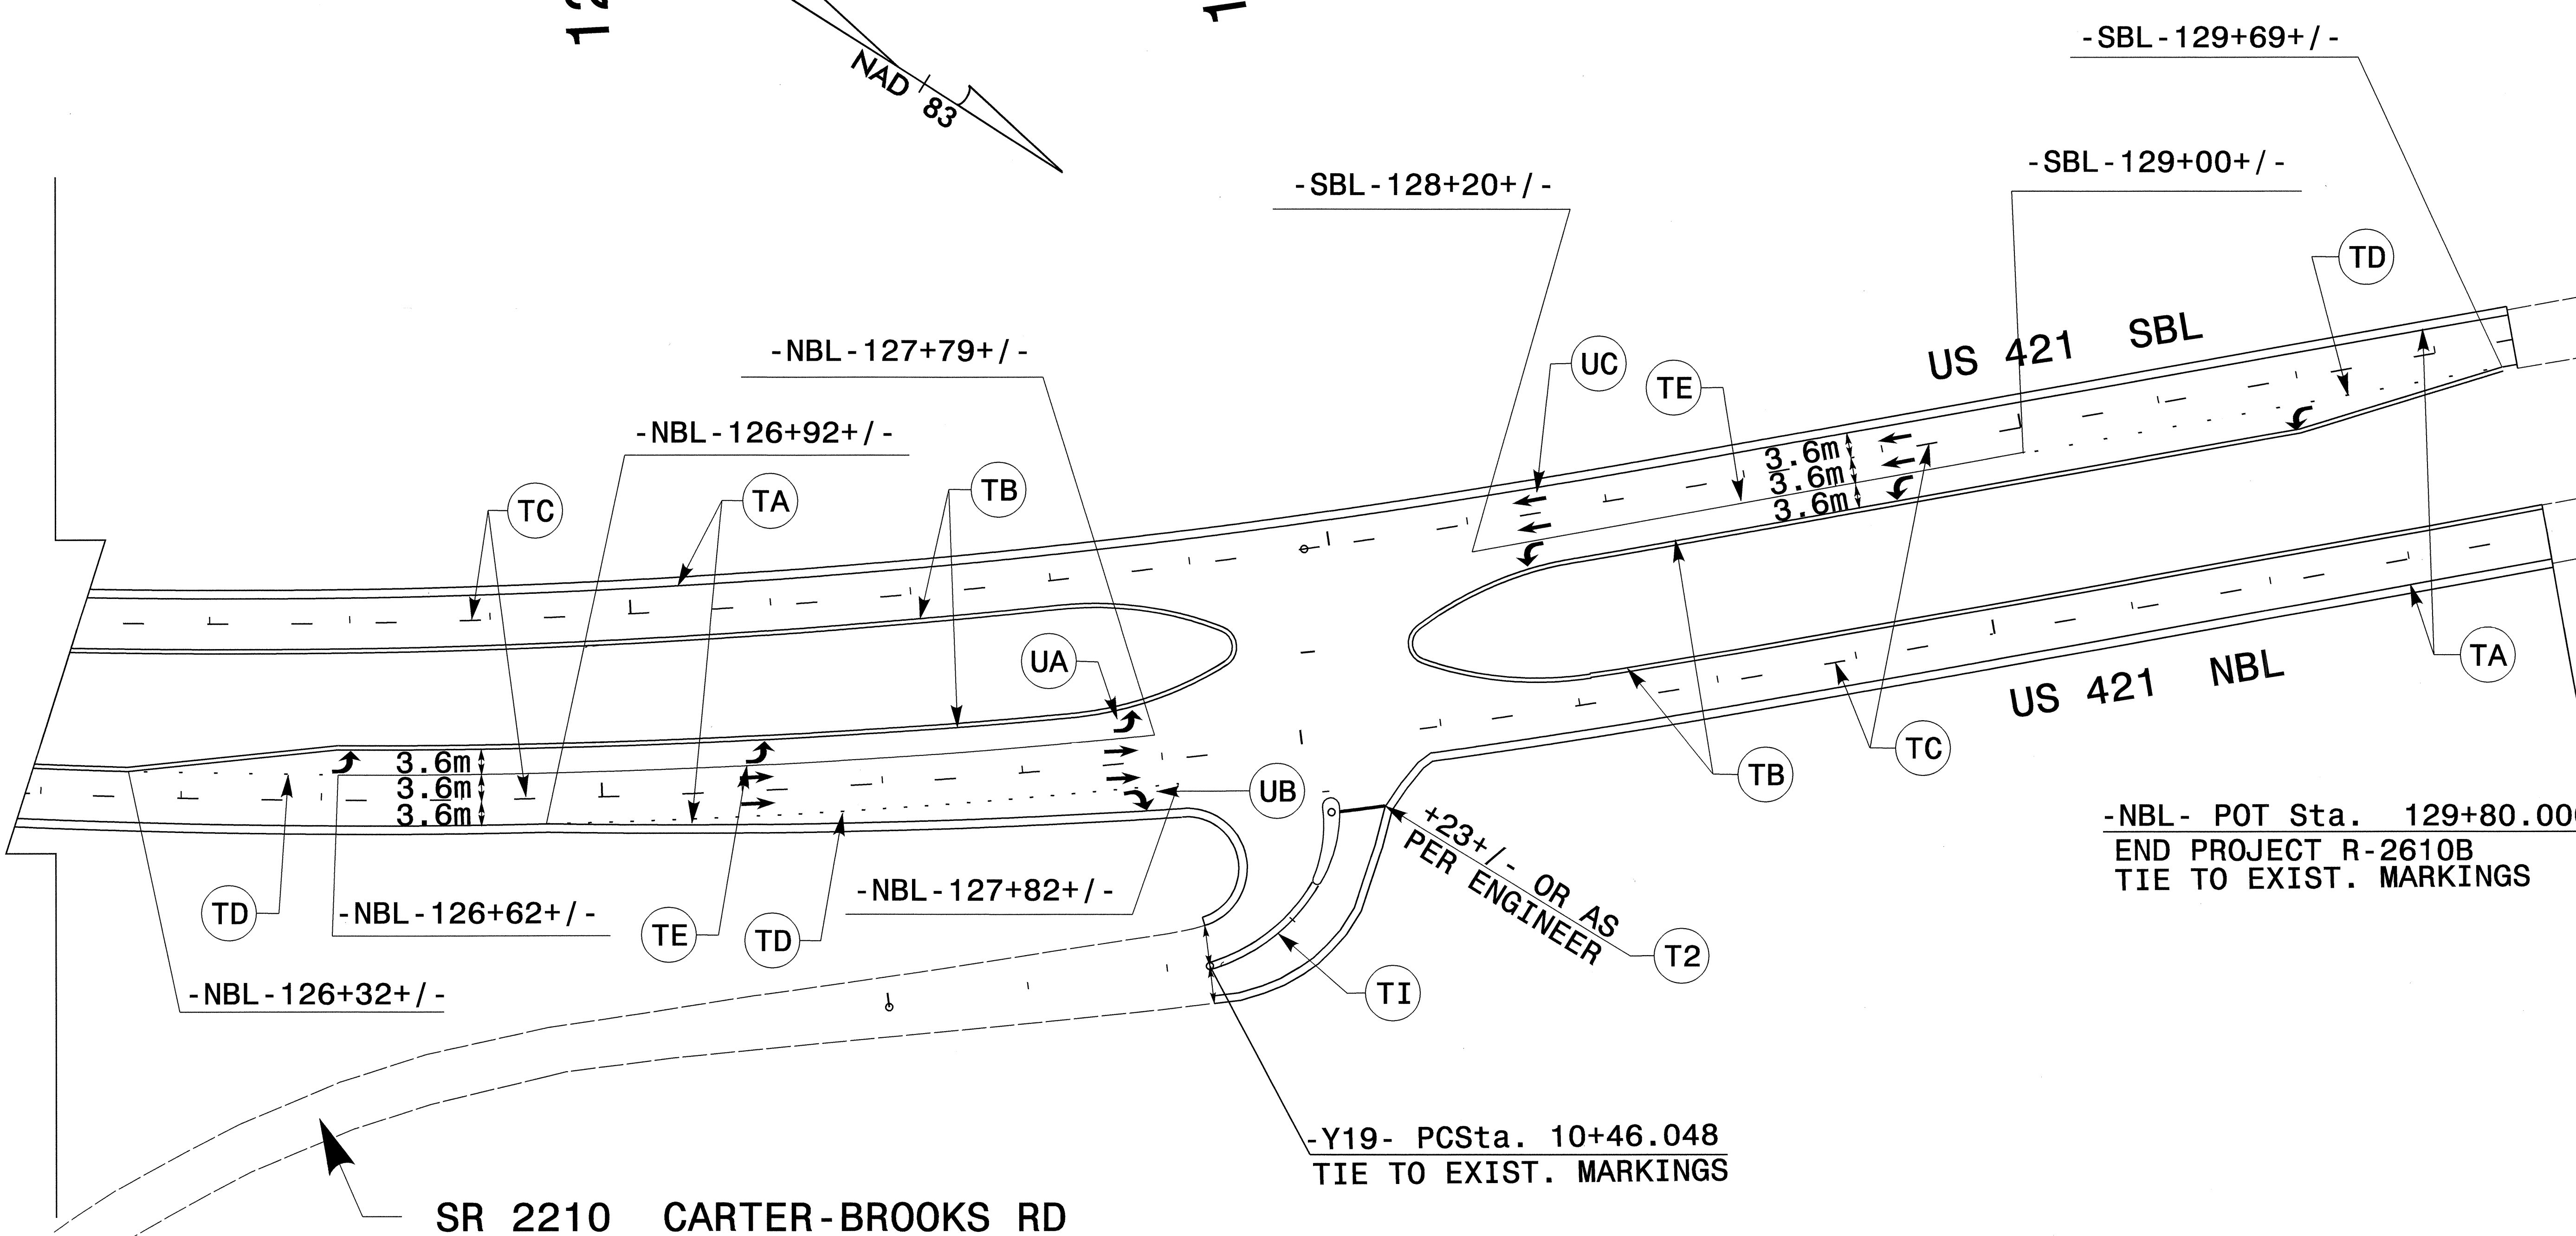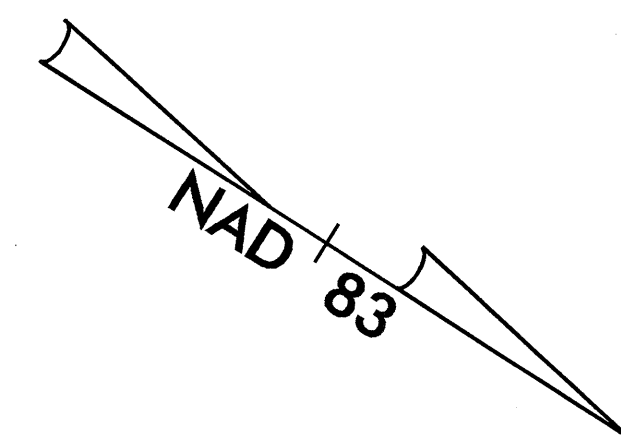

-NBL- POT Sta. 129+80.000
END PROJECT R-2610B
TIE TO EXIST. MARKINGS

-Y19- PCSta. 10+46.048
TIE TO EXIST. MARKINGS

+23+/- OR AS
PER ENGINEER

SR 2210 CARTER-BROOKS RD

29-OCT-2003 10:22
 Z:\CPV\2610B-PM\2-13.dgn
 DERIVED FROM: AT TETC06432

APPROVED: <i>MJO</i> DATE: <i>10/20/03</i>	FINAL PAVEMENT MARKING PLAN	
SCALE: NONE		REVISIONS
DATE: 05/03		
DWG. BY: DER		
DESIGN BY: DER		
REVIEWED BY:		CADD FILE: R2610B_PM_PM12-13.DGN