



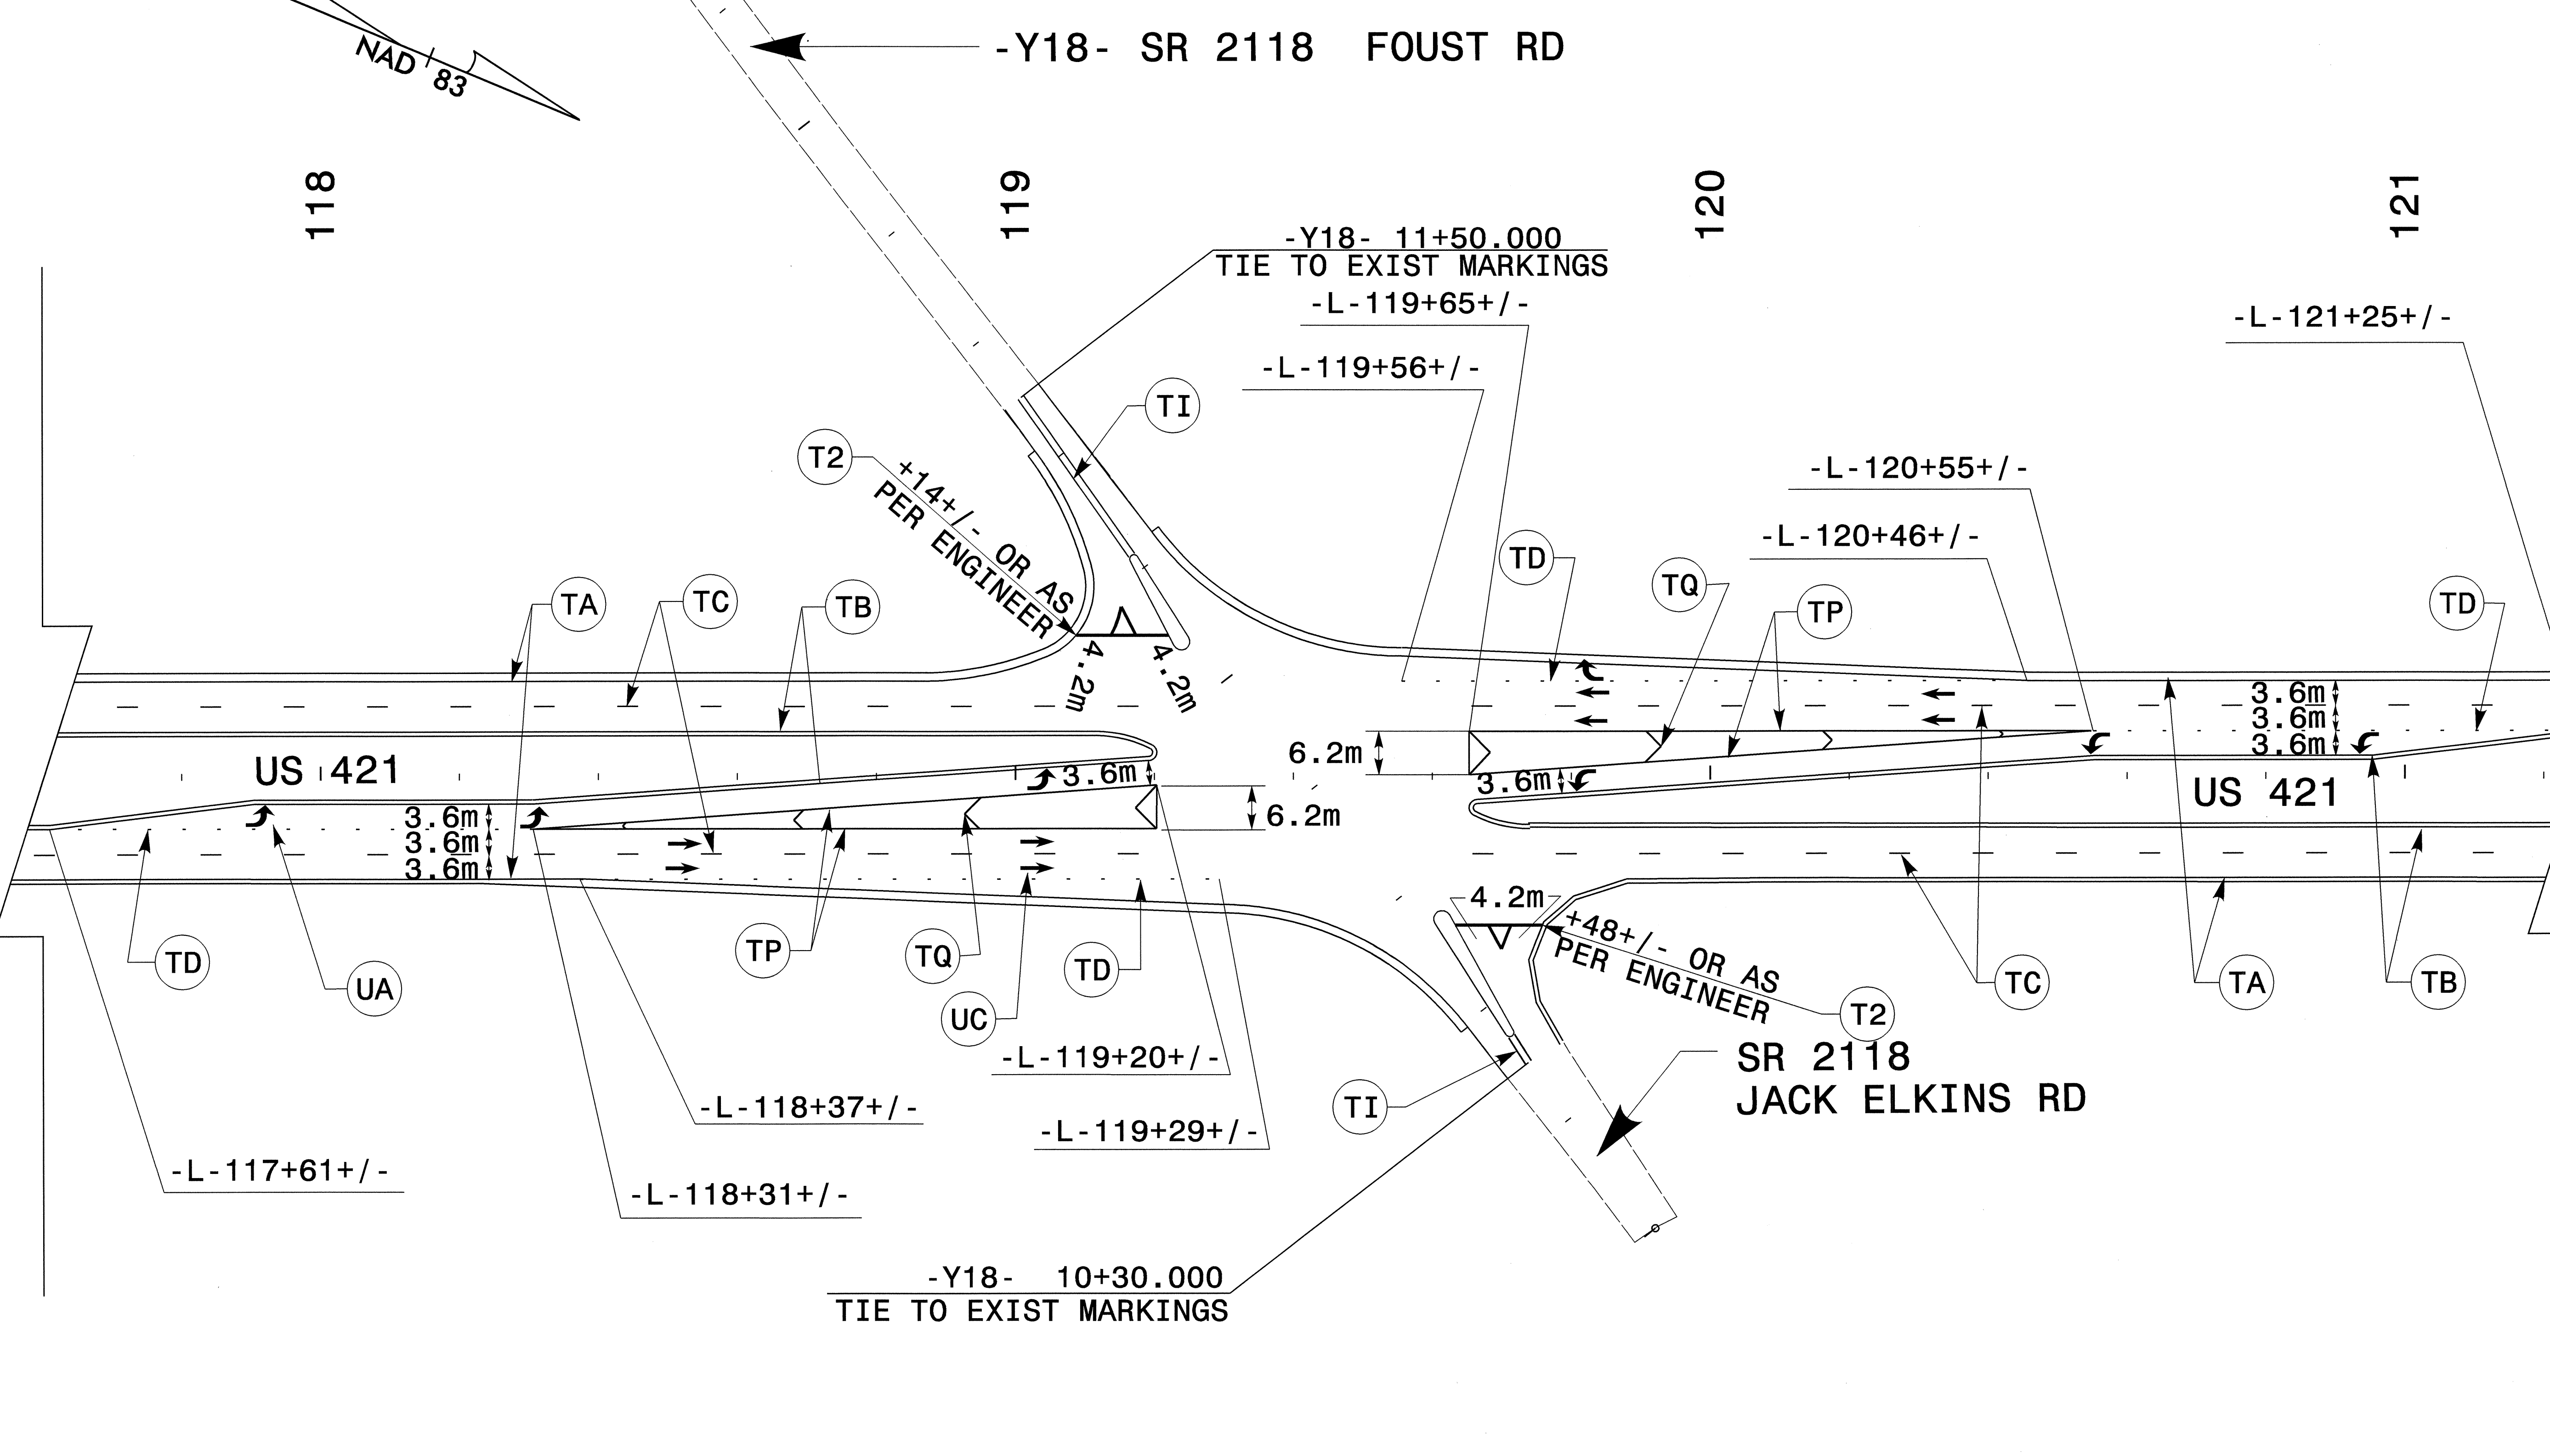

PROJ. REFERENCE NO.	SHEET NO.
R-2610B	PM-12

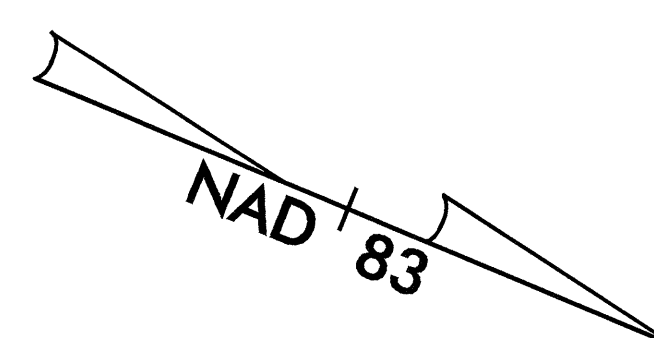

29-OCT-2003 10:22
 C:\CPY-2003\ob-pm\pm12-13.dgn
 DER\char.gson AT 1:11:20:06:43Z

APPROVED: <i>MJH</i> DATE: <i>10/03/03</i>	FINAL PAVEMENT MARKING PLAN	
SCALE: NONE		REVISIONS
DATE: 05/03		
DWG. BY: DER		
DESIGN BY: DER		
REVIEWED BY:		CADD FILE: R2610B_PM_PM12-13.DGN