




PROJ. REFERENCE NO.	SHEET NO.
R-2610B	PM-11

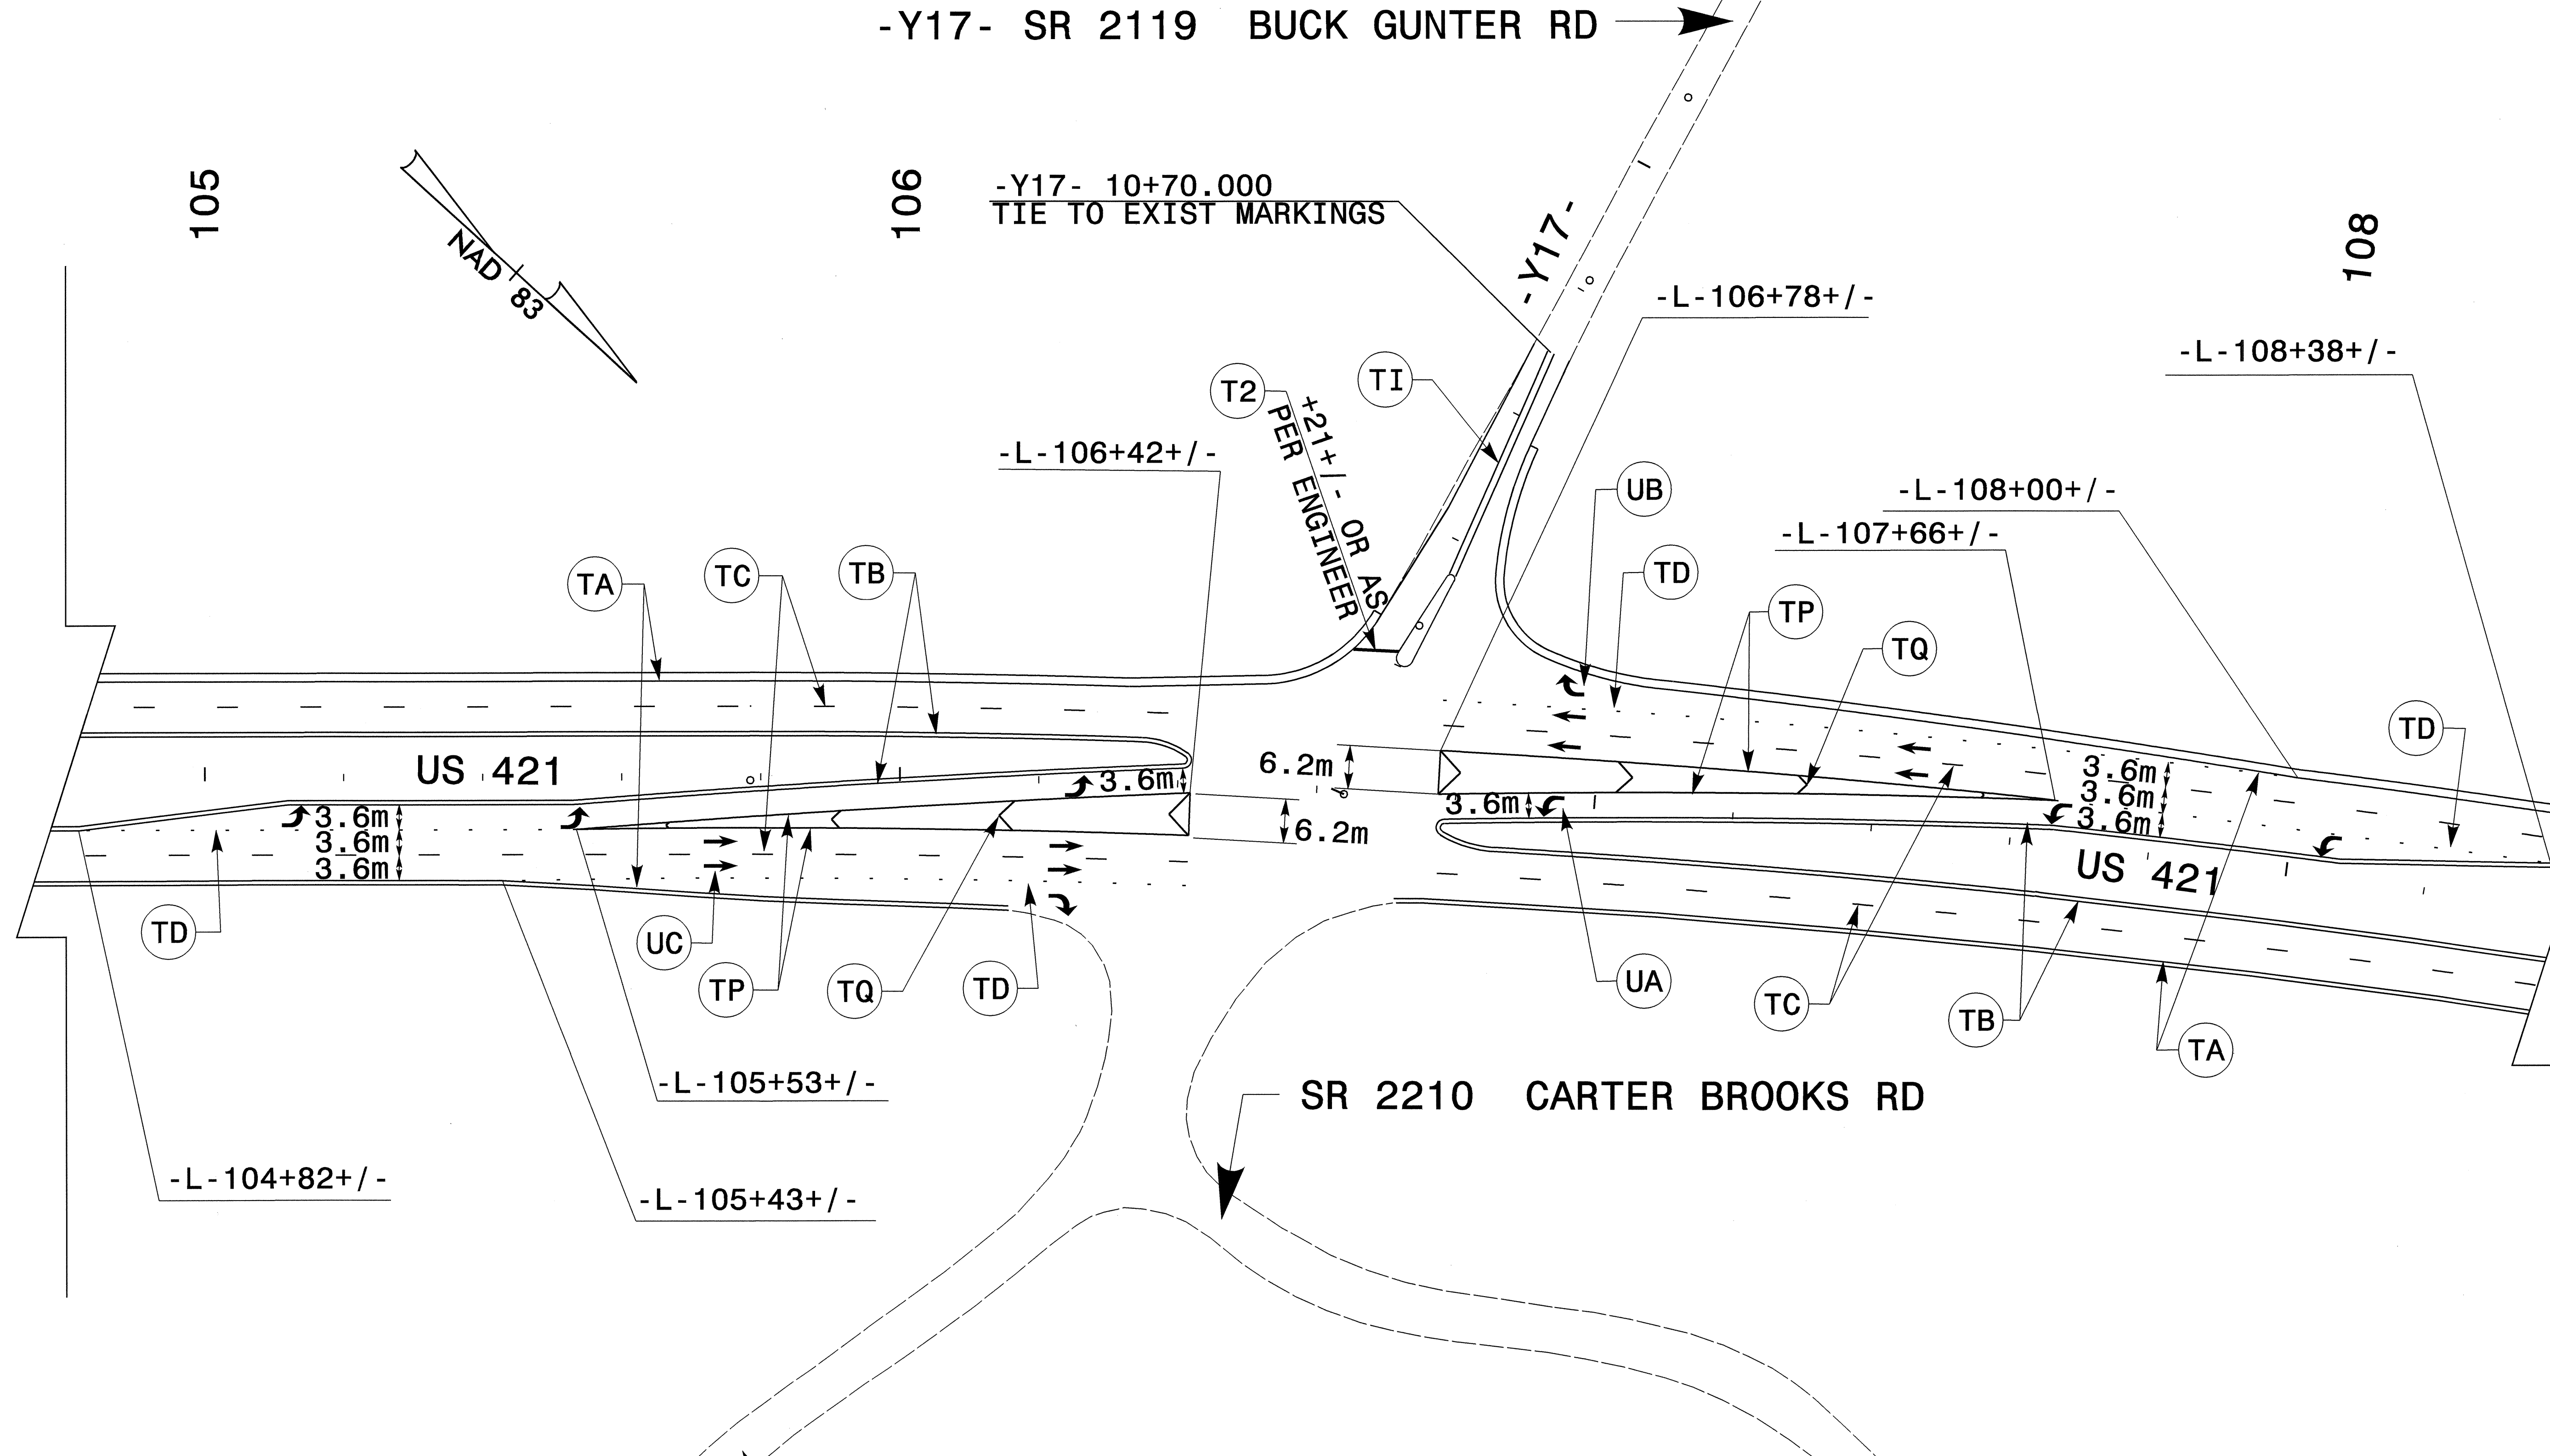


29-OCT-2003 10:22  
 C:\CPY\2610B-PM\AL\TTC206432  
 DERICHAR.GSON

APPROVED: *M. J. Hendle* DATE: 10/30/03



**FINAL PAVEMENT MARKING PLAN**

SCALE: NONE  
 DATE: 05/03  
 DWG. BY: DER  
 DESIGN BY: DER  
 REVIEWED BY:

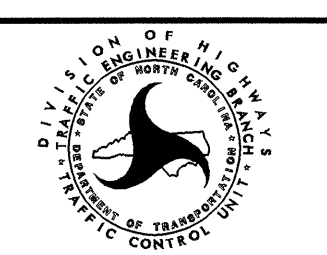

REVISIONS	

CADD FILE: R2610B\_PM\_PM10-11.DGN