


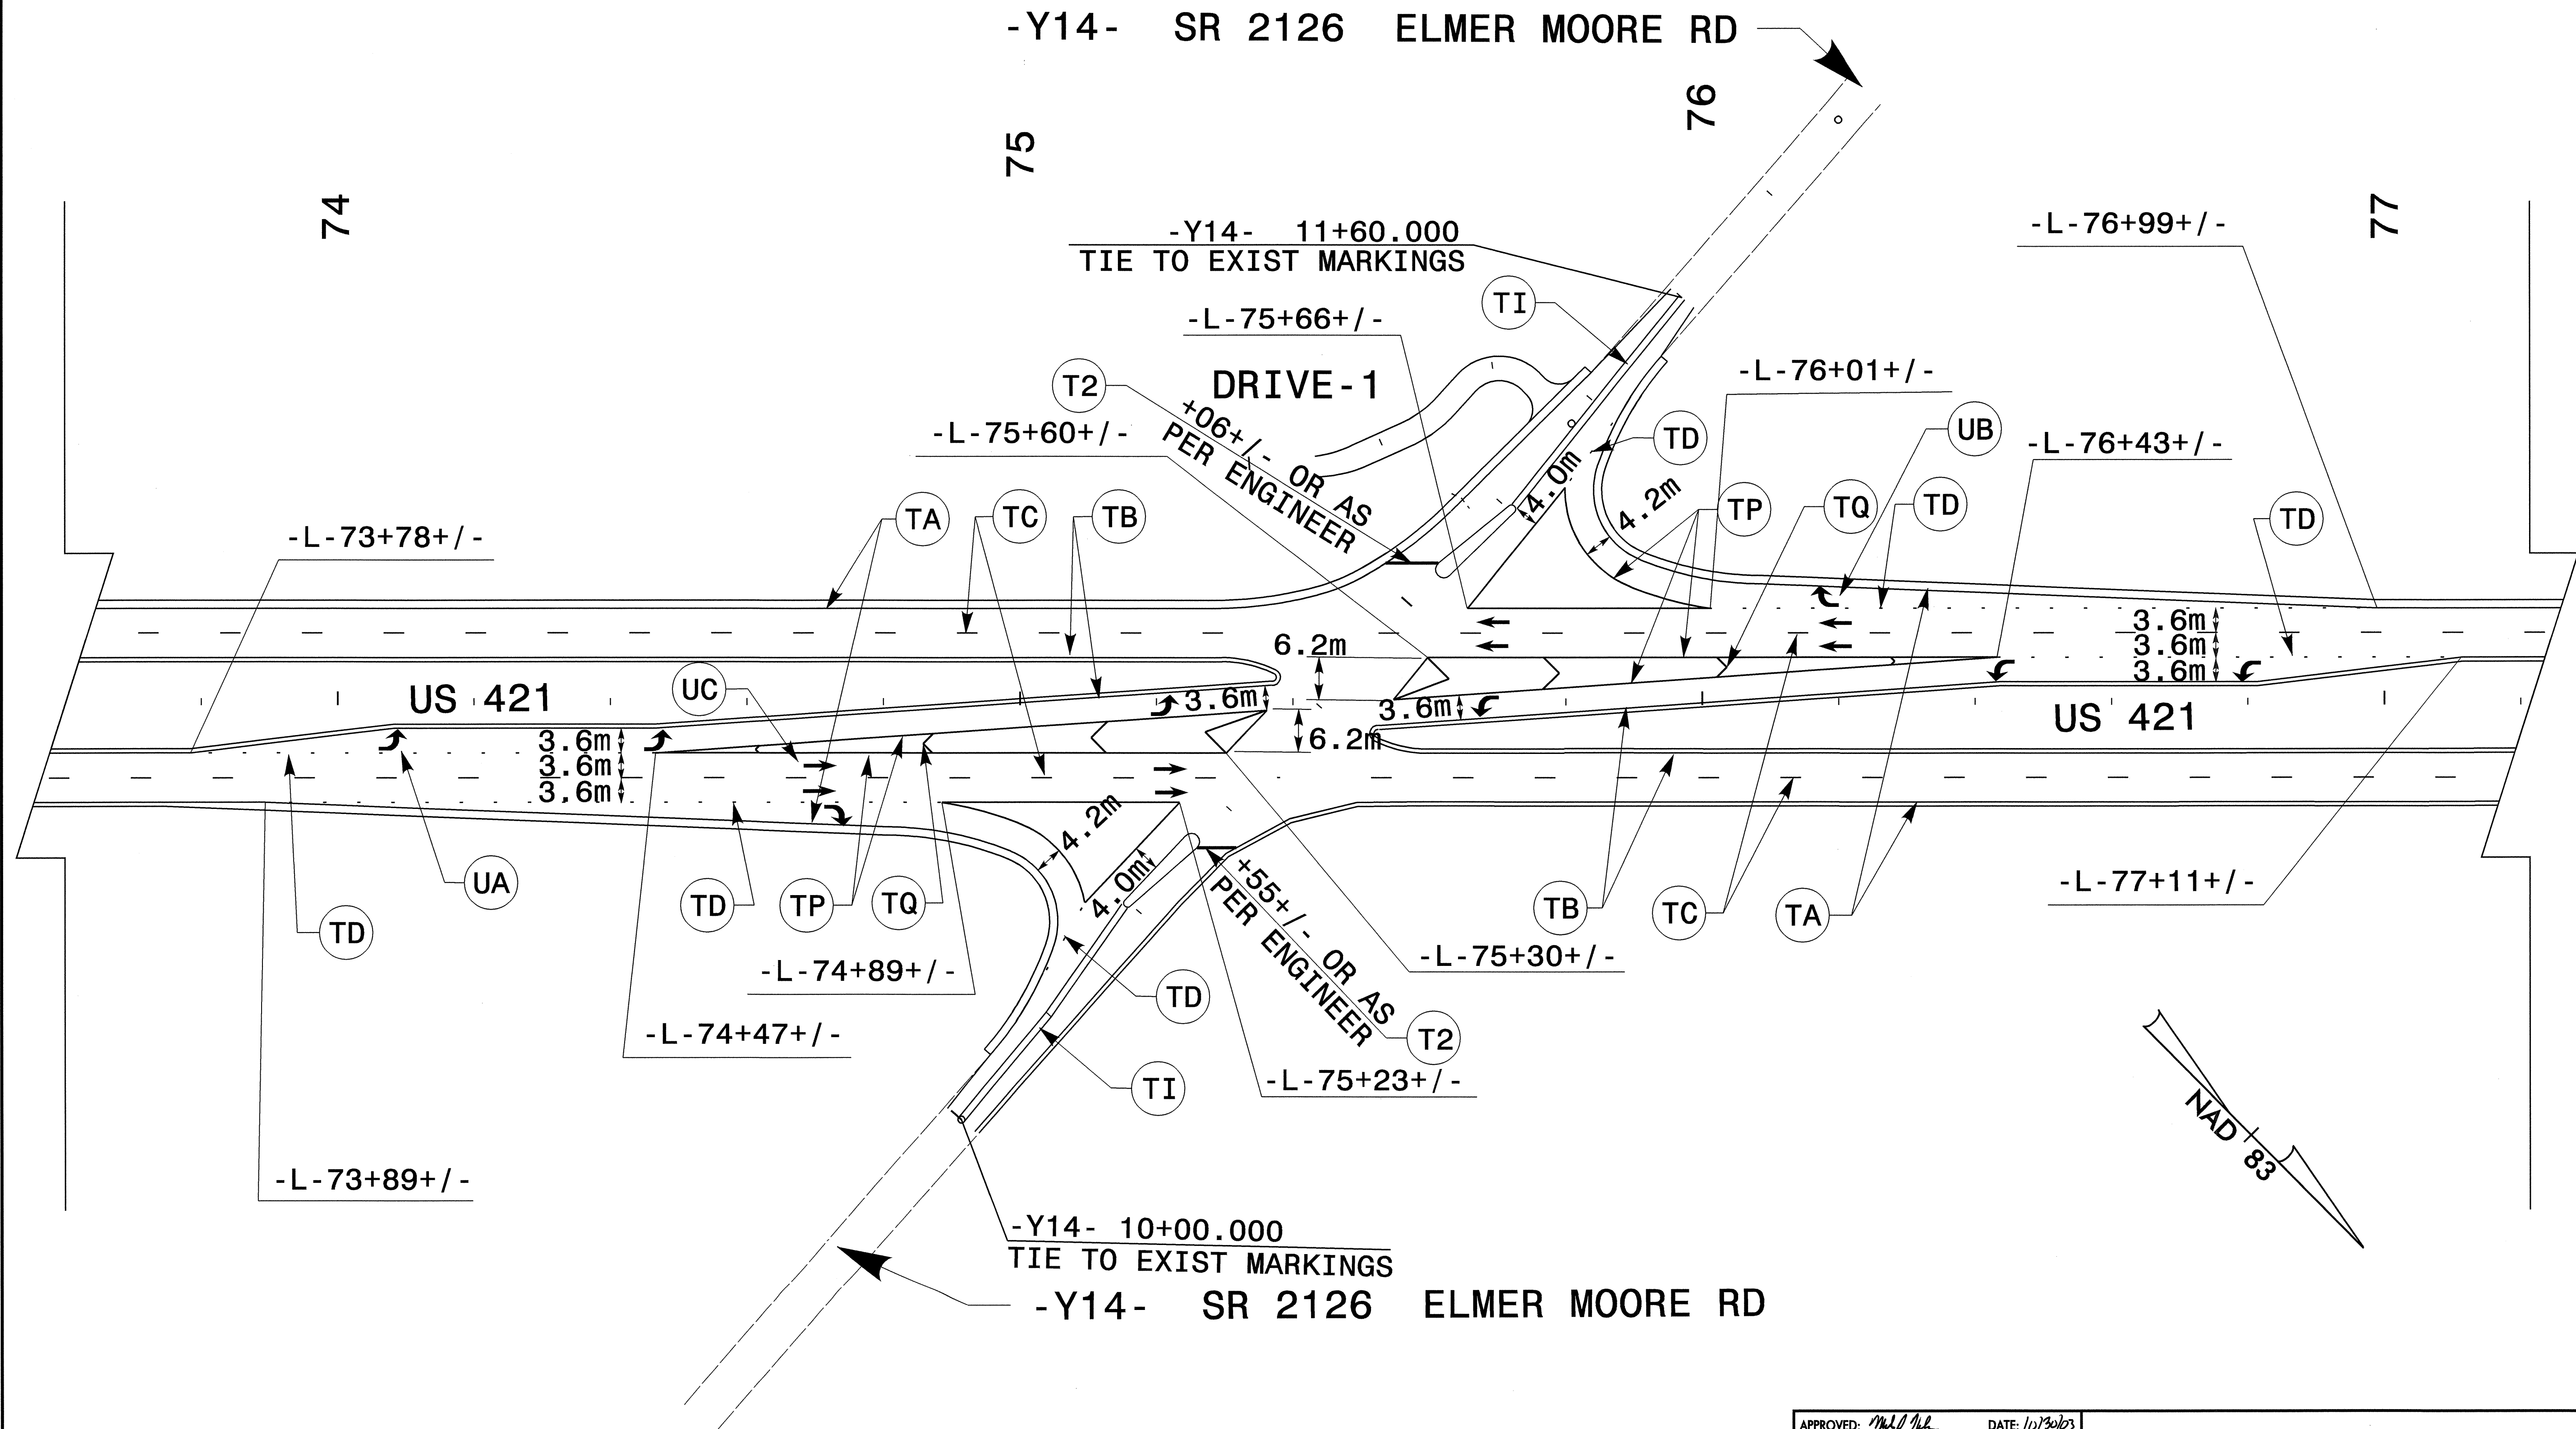

PROJ. REFERENCE NO.	SHEET NO.
R-2610B	PM-8



29 OCT 2003 10:48
 F:\TC\2610B.dwg
 DERICHORSON AT TETC20632

APPROVED: <i>MJH</i>	DATE: <i>10/30/03</i>	FINAL PAVEMENT MARKING PLAN	
		DATE: 05/03	REVISIONS
DWG. BY: DER			
DESIGN BY: DER			
REVIEWED BY:			

CADD FILE: R2610B_PM_PM08-09.DGN