



PROJ. REFERENCE NO.	SHEET NO.
R-2610B	PM-7


-Y13- SR 2128 BARKER RD

61

62

63

64

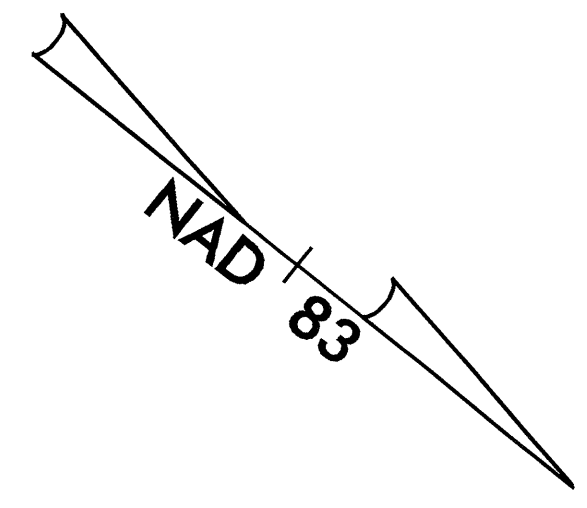

-Y13- 11+80.000
TIE TO EXIST MARKINGS

-L-63+92+/-

-L-62+23+/-

-L-63+52+/-

T2
+37+/- OR AS
PER ENGINEER

-L-63+25+/-

US 421

US 421

3.6m
3.6m
3.6m

3.6m
3.6m
3.6m

6.2m
6.2m

-L-61+18+/-

-L-62+09+/-

-L-60+51+/-


-Y13- SR 2128
SANDY BRANCH CHURCH RD

APPROVED: *Mitchell J. Hendle* DATE: 12/30/02



FINAL PAVEMENT MARKING PLAN

SCALE: NONE
DATE: 05/03
DWG. BY: DER
DESIGN BY: DER
REVIEWED BY:

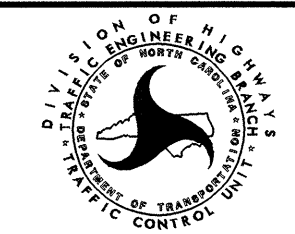

REVISIONS	

GRID FILE R2610B_PM_PM06-07.DGN

29-OCT-2003 10:18
 C:\CPY\2003\ob-pm\pm06-07.dgn
 DER\charleson AT TETC0932