


NAD 183

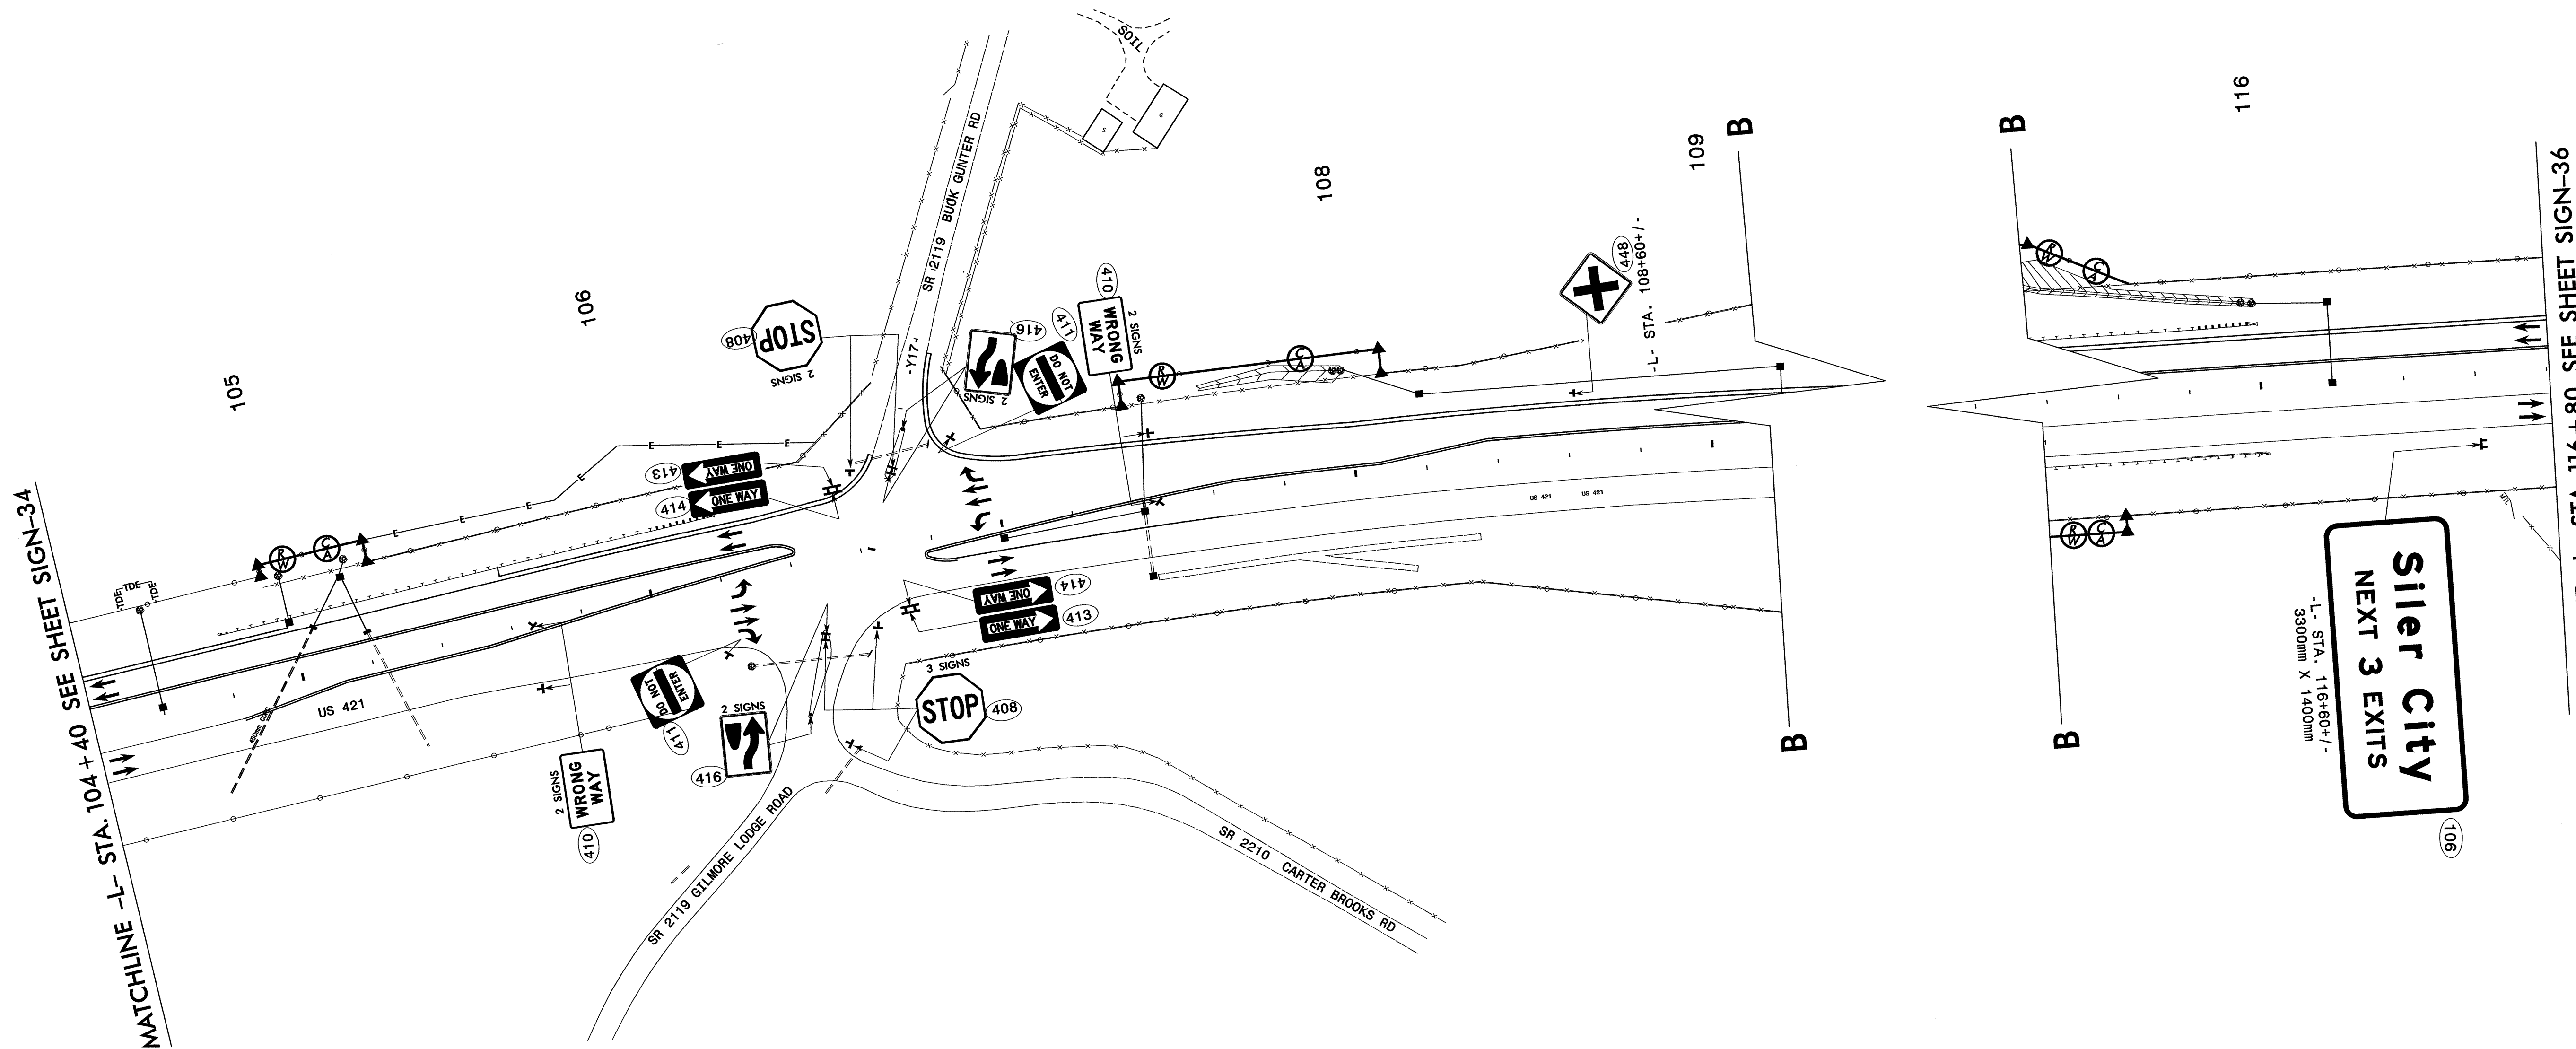

MATCHLINE -L- STA. 104+40 SEE SHEET SIGN-34

MATCHLINE -L- STA. 116+80 SEE SHEET SIGN-36

Siler City
 NEXT 3 EXITS
 -L- STA. 116+80 +/-
 3300mm X 1400mm

\$\$\$\$\$SYTIME\$\$\$\$\$
 \$\$\$SYTIME\$\$\$\$\$
 \$\$\$SYTIME\$\$\$\$\$
 \$\$\$SYTIME\$\$\$\$\$
 \$\$\$SYTIME\$\$\$\$\$

SEPI ENGINEERING GROUP
 2300 Rexwoods Drive
 Suite 370
 Raleigh, NC 27607
 Tel:919-789-9977 Fax:789-9591

APPROVED: _____ DATE: _____

 10.10.03

US 421 PROPOSED SIGNS STA. 104+40 +/- TO STA. 110+80 +/-		
SCALE: NONE	N. C. DEPARTMENT OF TRANSPORTATION DIVISION OF HIGHWAYS TRAFFIC ENGINEERING BRANCH	REVISIONS
DATE: 1003		
DWG. BY: RCD		
DESIGN BY: RCD		
REVIEWED BY: SSA		