


MATCHLINE -L- STA. 83 + 70 SEE SHEET SIGN-31

MATCHLINE -L- STA. 91 + 00 SEE SHEET SIGN-33

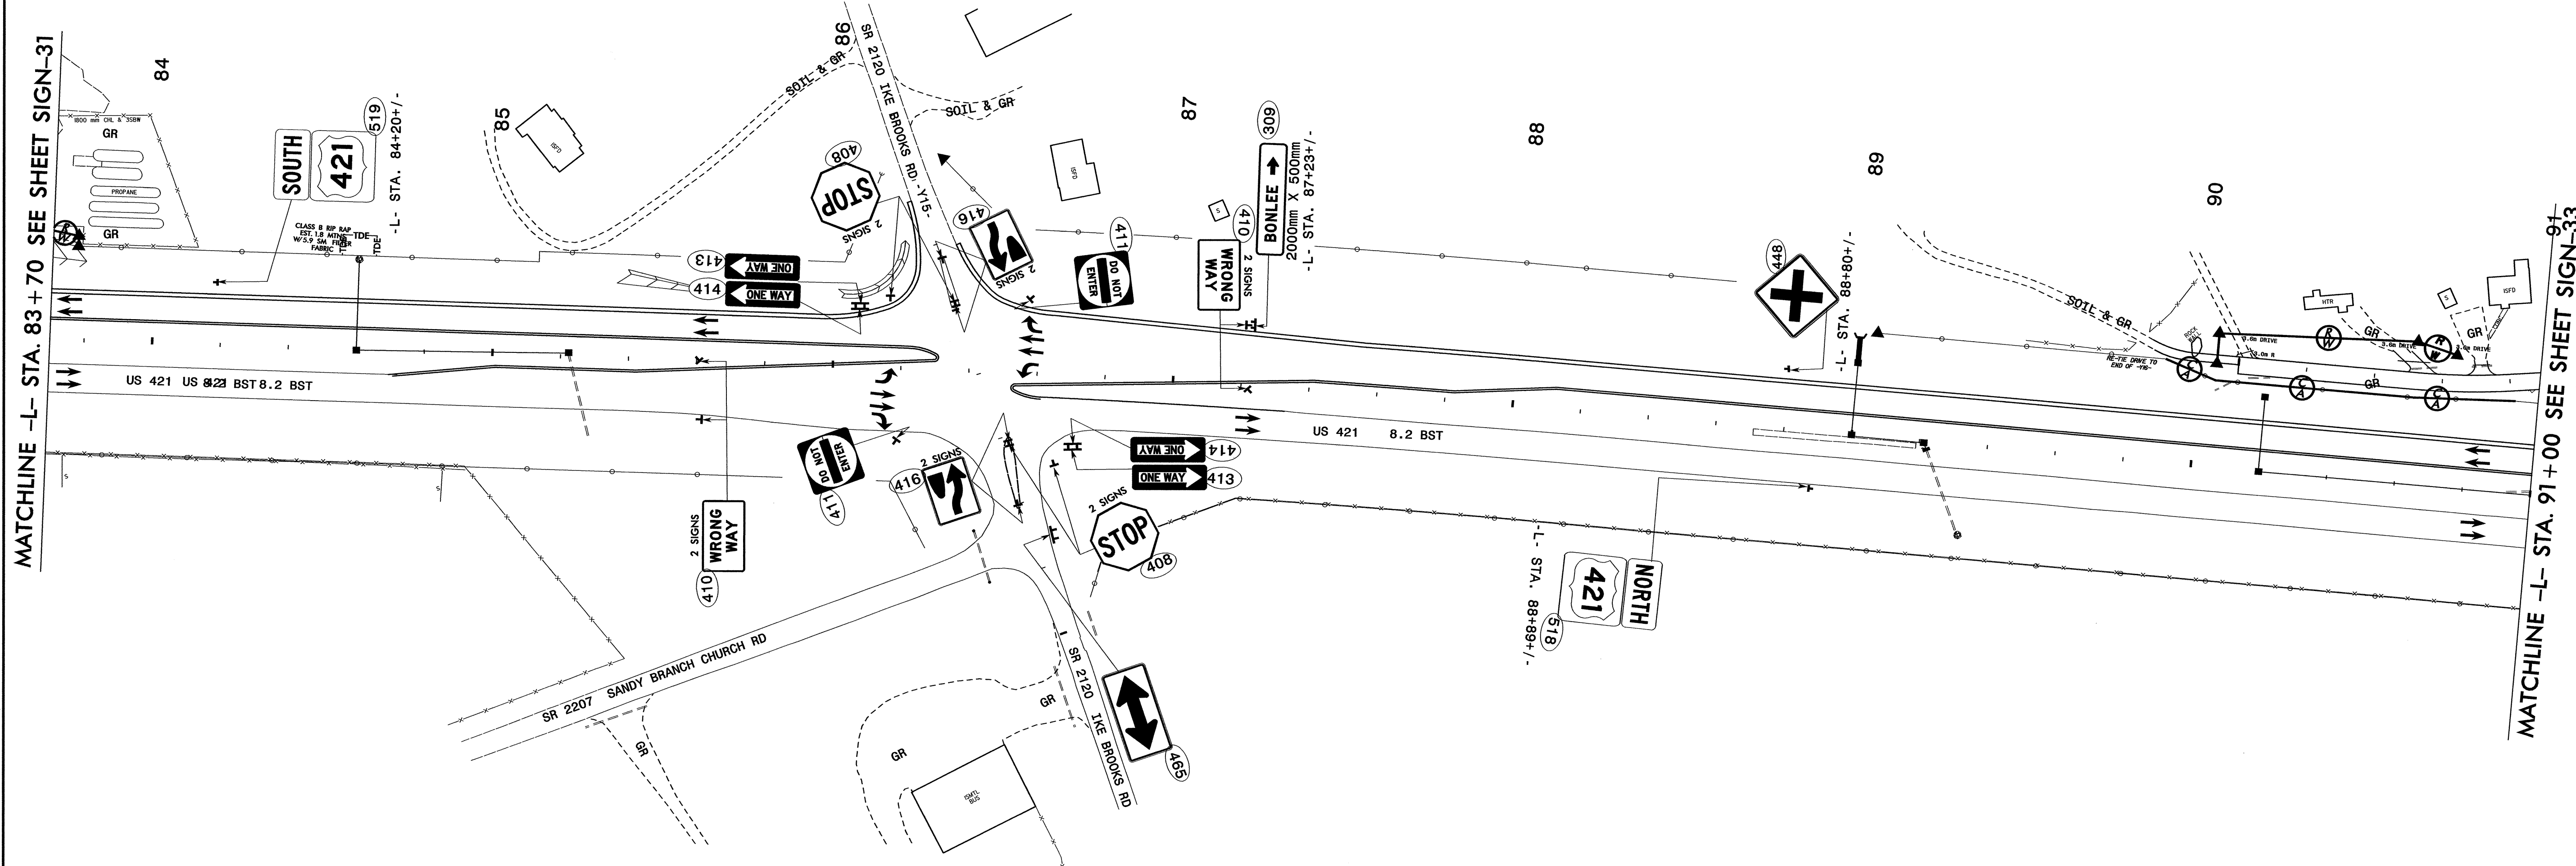

\$\$\$\$\$CONNECTING\$\$\$\$\$  
 \$\$\$USER\$\$\$\$\$  
 \$\$\$USER\$\$\$\$\$

**SEPI ENGINEERING GROUP**  
 2300 Rexwoods Drive  
 Suite 370  
 Raleigh, NC 27607  
 Tel:919-789-9977 Fax:789-9591

APPROVED: \_\_\_\_\_ DATE: \_\_\_\_\_  
  
 10.10.03

<b>US 421 PROPOSED SIGNS STA. 83 + 70 +/- TO STA. 91 + 00 +/-</b>		
SCALE: NONE	N. C. DEPARTMENT OF TRANSPORTATION DIVISION OF HIGHWAYS TRAFFIC ENGINEERING BRANCH	REVISIONS
DATE: 1003		
DWG. BY: RCD		
DESIGN BY: RCD		
REVIEWED BY: SSA		CADD FILE