

MATCHLINE -L- STA. 24+71 SEE SHEET SIGN-24

25

26

27

28


29

30

31

32

MATCHLINE -L- STA. 32+36 SEE SHEET SIGN-26

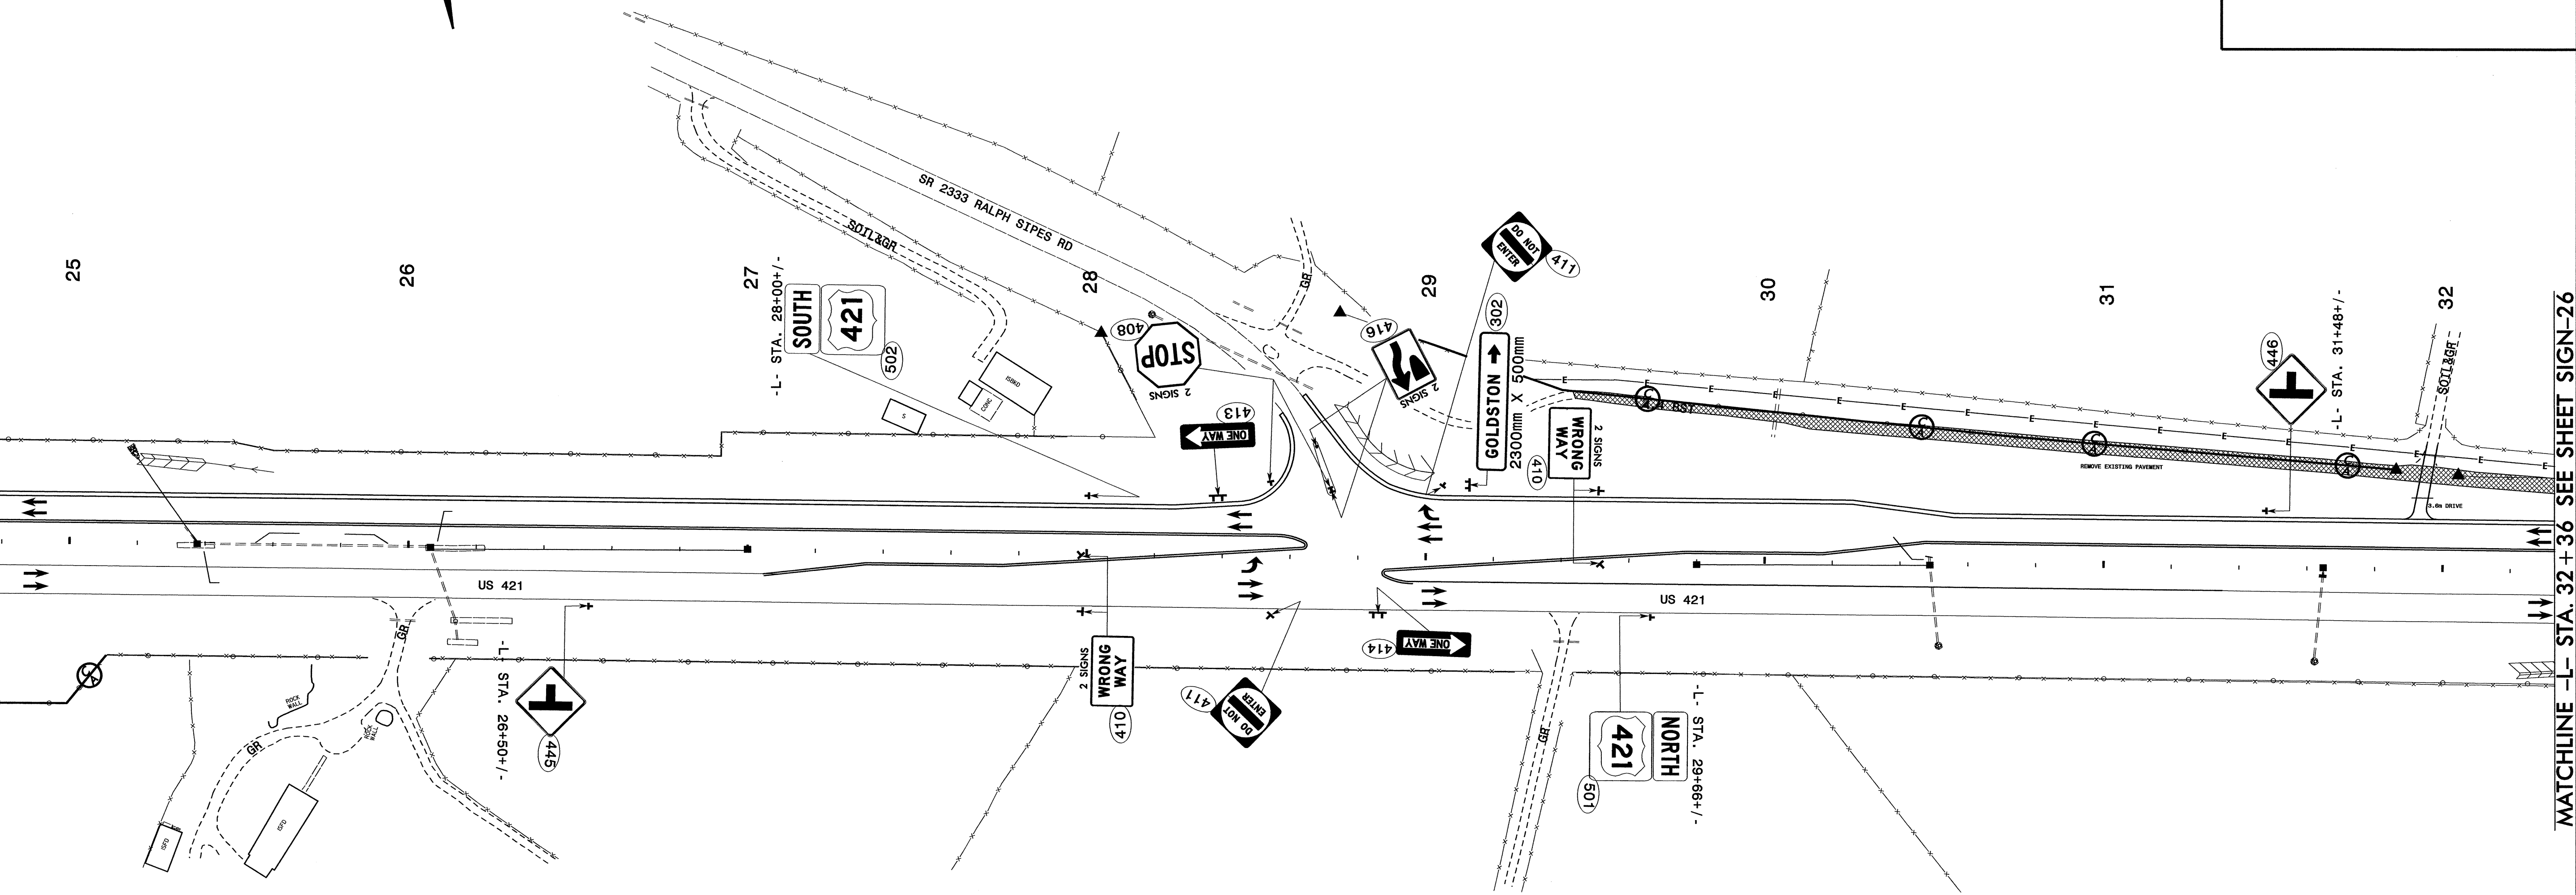

PLOT DATE: 10/10/03
PLOT TIME: 11:17:00
PLOT USER: JMC
PLOT DSN: JMC

SEPI ENGINEERING GROUP
2300 Roxwoods Drive
Suite 370
Raleigh, NC 27607
Tel: 919-789-9977 Fax: 789-9591

APPROVED: _____ DATE: _____



US 421 PROPOSED SIGNS STA. 24+71+/- TO STA. 32+36+/-							
SCALE: NONE DATE: 1003 DWG. BY: RCD DESIGN BY: RCD REVIEWED BY: SSA	<div style="text-align: center;">N. C. DEPARTMENT OF TRANSPORTATION DIVISION OF HIGHWAYS TRAFFIC ENGINEERING BRANCH</div> <table border="1" style="float: right; margin-top: 20px;"> <thead> <tr><th colspan="2">REVISIONS</th></tr> </thead> <tbody> <tr><td> </td><td> </td></tr> <tr><td> </td><td> </td></tr> </tbody> </table>	REVISIONS					
REVISIONS							