


MATCHLINE -L- STA. 97 + 80 SEE SHEET SIGN-18

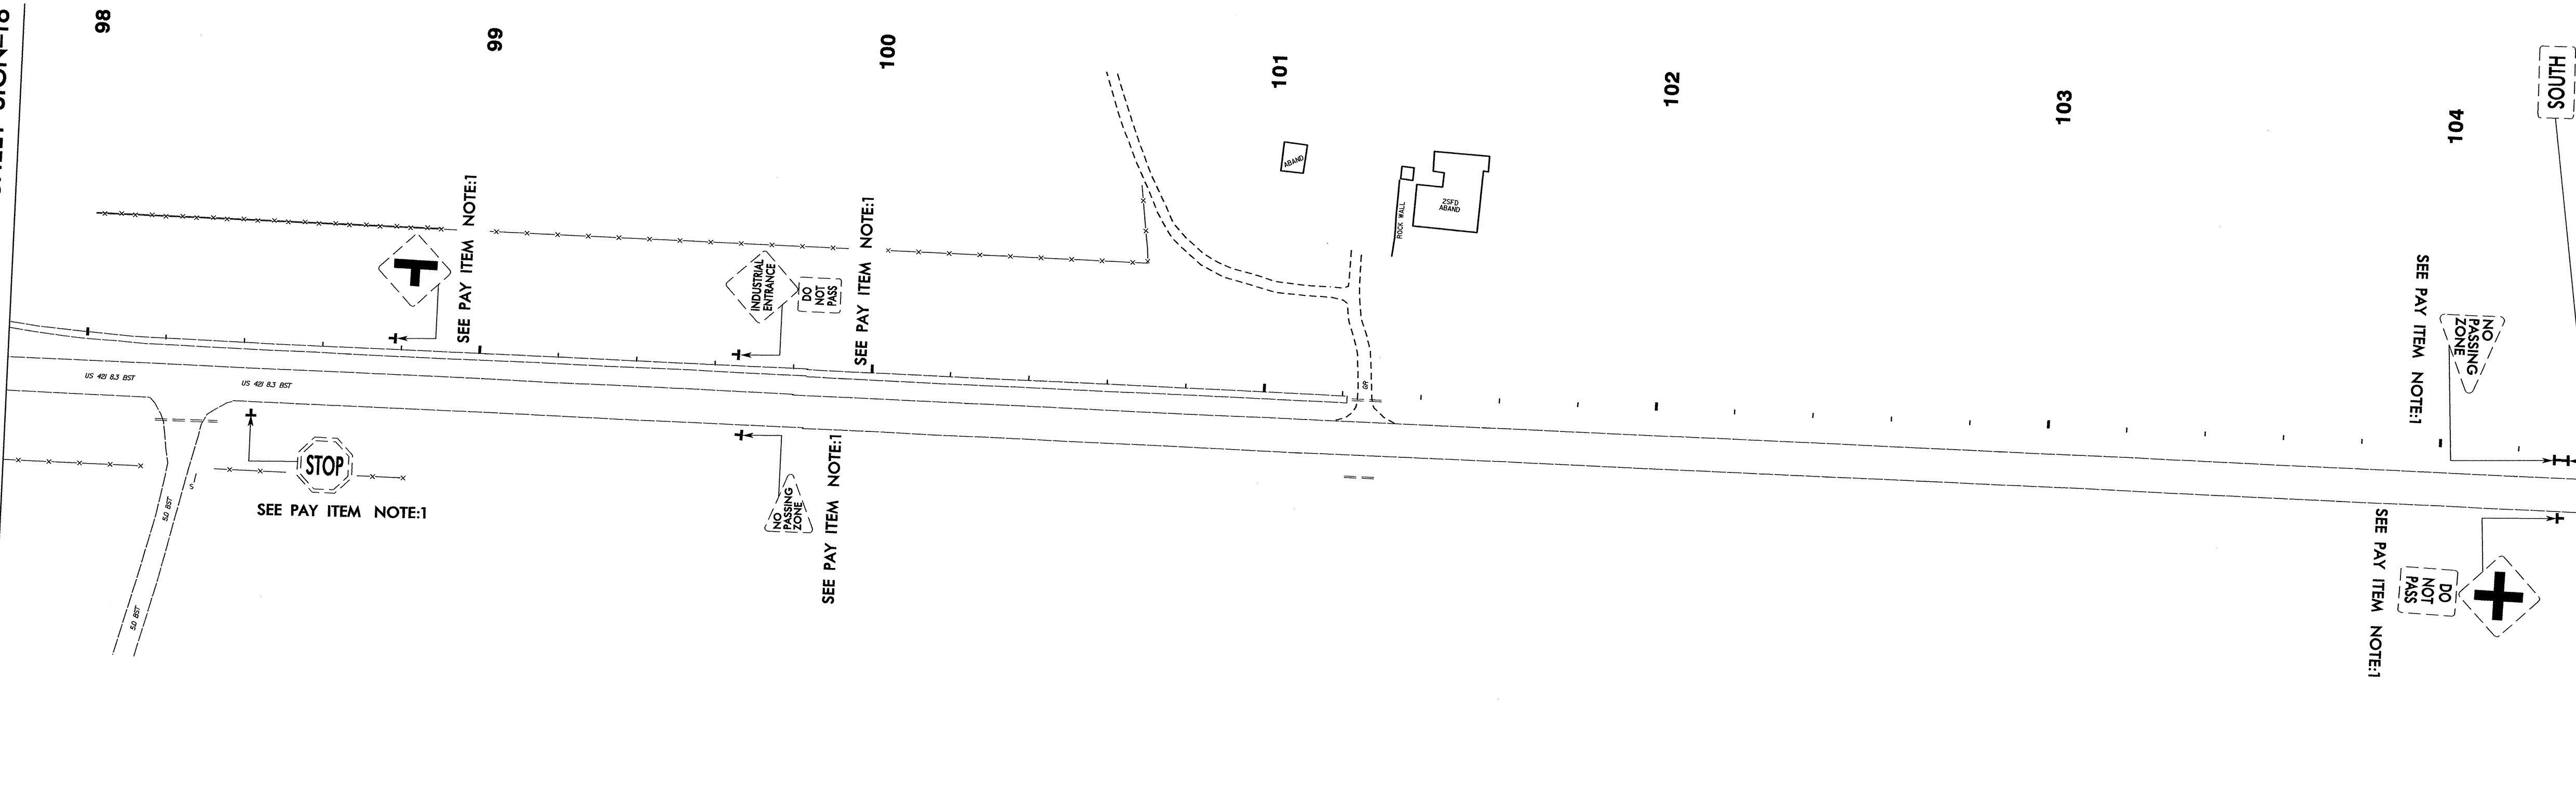

SEE PAY ITEM NOTE:1

SEE PAY ITEM NOTE:1

\$\$\$\$\$SYTIME\$\$\$\$\$
 \$\$\$SERIAL\$\$\$\$\$
 \$\$\$USERNAME\$\$\$\$\$

SEPI ENGINEERING GROUP
 2300 Rexwoods Drive
 Suite 370
 Raleigh, NC 27607
 Tel:919-789-9977 Fax:789-9591

APPROVED: _____ DATE: _____

 10.10.03

US 421 EXISTING SIGNS STA. 97 + 80 +/- TO STA. 104 + 40 +/-		
SCALE: NONE	N. C. DEPARTMENT OF TRANSPORTATION DIVISION OF HIGHWAYS TRAFFIC ENGINEERING BRANCH	REVISIONS
DATE: 10/03		
DESIGN BY: RCD		
REVIEWED BY: SSA		