



MATCHLINE -L- STA. 24+77 SEE SHEET SIGN-8


MATCHLINE -L- STA. 32+39 SEE SHEET SIGN-10

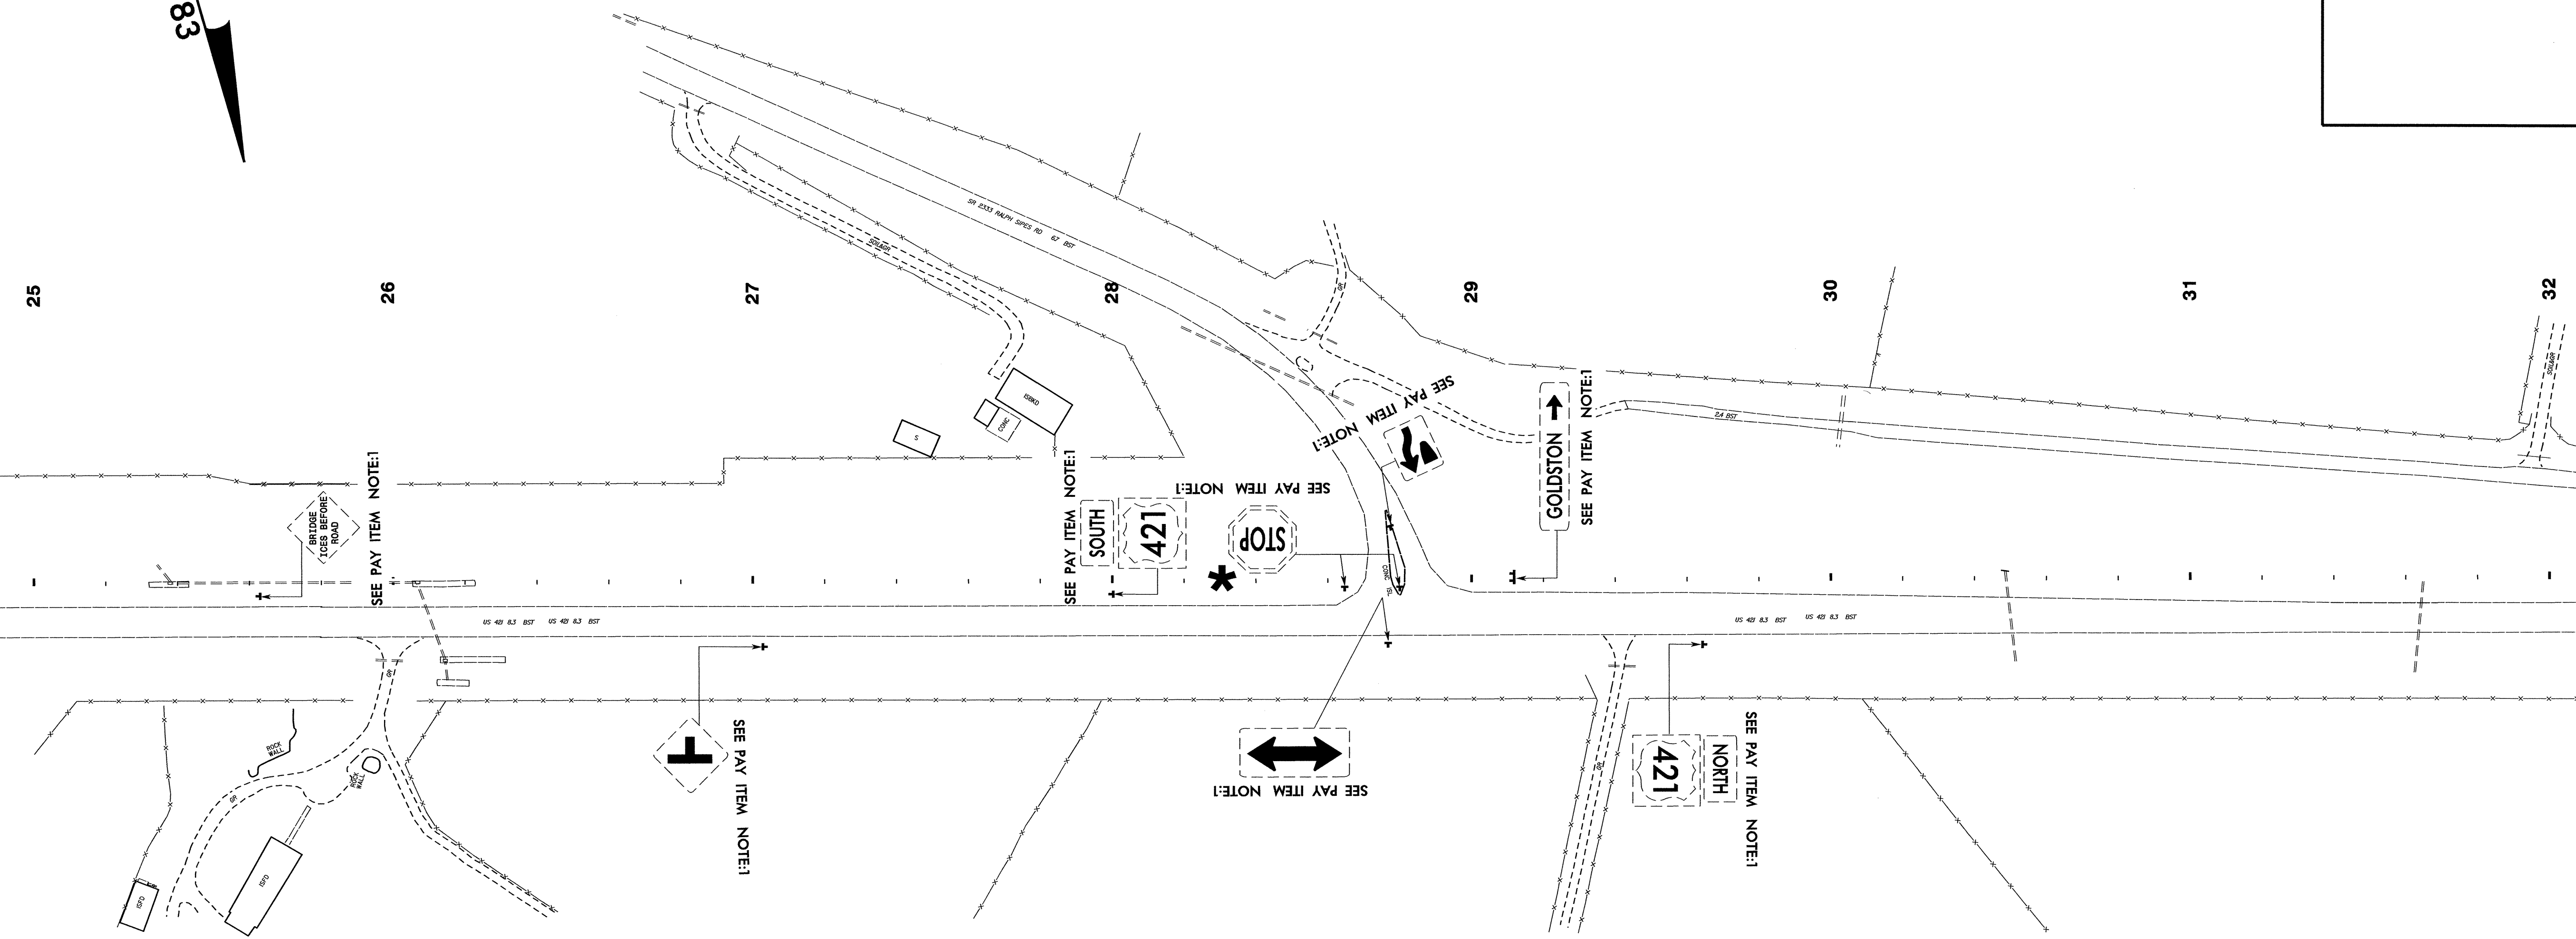

*** :2 SIGNS**

\$\$\$\$\$\$SYTIME\$\$\$\$\$\$
 \$\$\$\$\$\$USERNAME\$\$\$\$\$\$
 \$\$\$\$\$\$DATE\$\$\$\$\$\$


SEPI ENGINEERING GROUP
 2300 Roxwoods Drive
 Suite 370
 Raleigh, NC 27607
 Tel: 919-789-9977 Fax: 789-9591

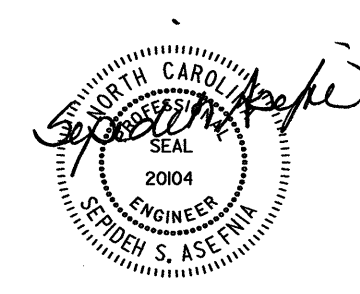APPROVED: _____ DATE: _____

 10.10.03

US 421 EXISTING SIGNS STA. 24+77+/- TO STA. 32+39+/-								
SCALE: NONE DATE: 10/03 DWG. BY: RCD DESIGN BY: RCD REVIEWED BY: SSA	N. C. DEPARTMENT OF TRANSPORTATION DIVISION OF HIGHWAYS TRAFFIC ENGINEERING BRANCH	REVISIONS <table border="1"> <tr><td> </td><td> </td></tr> <tr><td> </td><td> </td></tr> <tr><td> </td><td> </td></tr> </table>						