


PARTICLE SIZE ANALYSIS REPORT

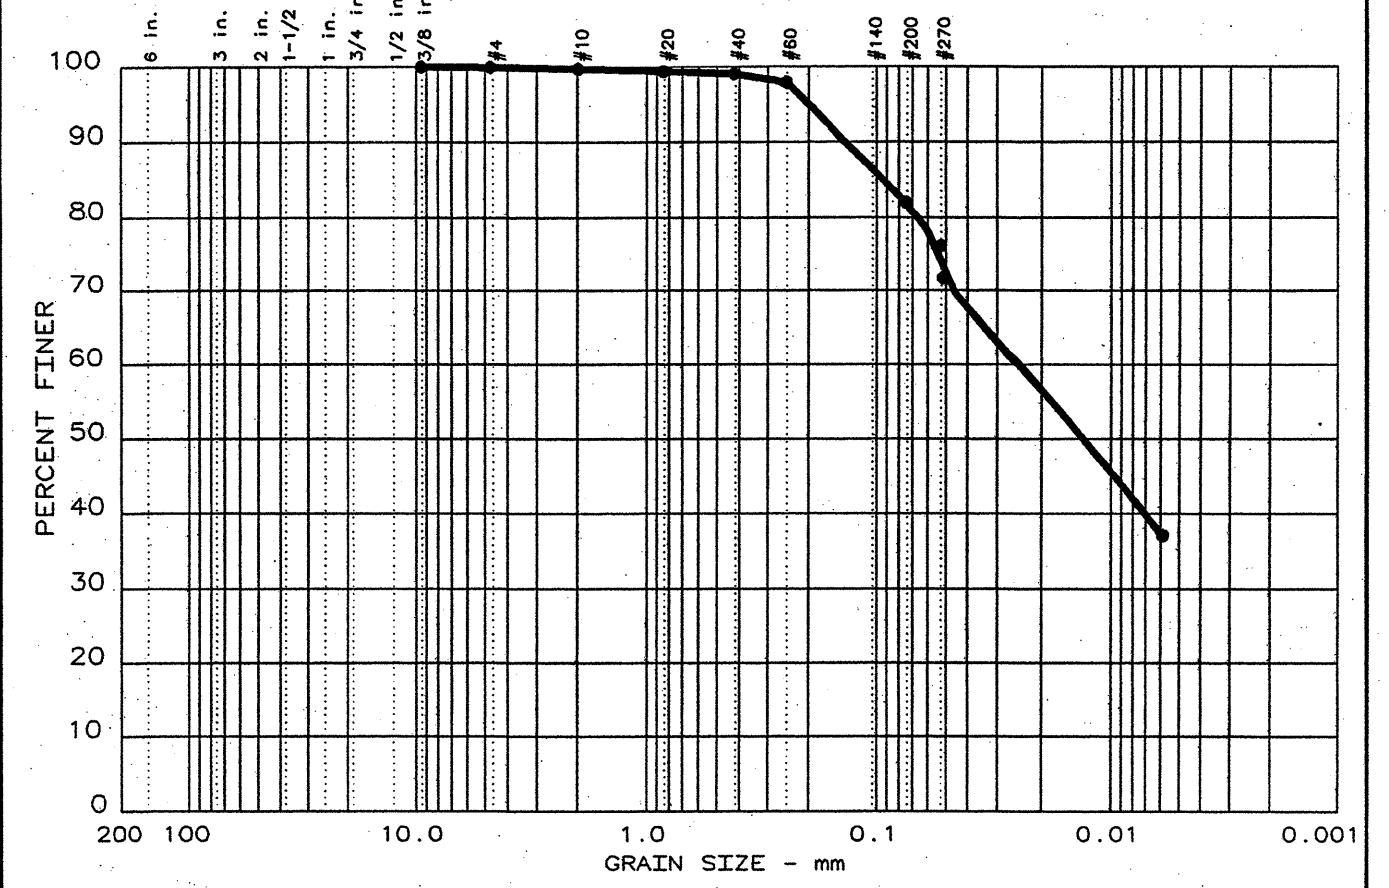

Test	% +3"	% GRAVEL	% SAND	% SILT	% CLAY
● 1	0.0	0.3	23.5	76.2	

LL	PI	D ₈₅	D ₆₀	D ₅₀	D ₃₀	D ₁₅	D ₁₀	C _c	C _u
● 42	19	0.0933	0.0245	0.0132					

MATERIAL DESCRIPTION	USCS	AASHTO
● Orange-Brown Fine Sandy Silty Clay		A-7-6(16)

Project No.: 6468-03-0124 Project: Bridge on SBL US421 (-L) Over Bear Creek ● Location: ST-2, EB1-A @ 1.35-2.05m Date: 04-21-03	Remarks: -L- Station 22+55.4, Offset 17.2m LT
--	---