


\* WATER LEVEL TAKEN ON 04/14/03 (6 DAYS AFTER BORING COMPLETED) DUE TO FLOOD CONDITIONS AT SITE.

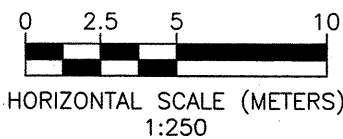

PROFILE 5.8m LEFT OF -L- BRIDGE ON SBL US 421(-L-) OVER BEAR CREEK NCDOT PROJECT NO. 6.529005T (R-2610B(1)) F.A. No. N/A CHATHAM COUNTY, NORTH CAROLINA			MACTEC ENGINEERING AND CONSULTING OF GEORGIA, INC. RALEIGH, NORTH CAROLINA		
REVISIONS	DRAWN: R.R.	DATE: 05/06/03			
05/19/03	DFT CHECK: M.B.L.	JOB: 6468-03-0124			
	ENG CHECK: S.J.C.	DWG: 4			