


FOUNDATION LAYOUT

DIMENSIONS LOCATIONS PILES ARE SHOWN TO THE PILE CENTERLINE
 BRACE PILES ARE BATTERED 250:1000
 ALL PILES ARE HP 310 X 79

PROJECT NO. R-2610B
 CHATHAM COUNTY
 STATION: 97+00.000 -L-

SHEET 2 OF 3

STATE OF NORTH CAROLINA
 DEPARTMENT OF TRANSPORTATION
 RALEIGH
 GENERAL DRAWING
 FOR BRIDGE OVER
 TICK CREEK ON
 US 421 BETWEEN
 SR 2119 AND SR 2120

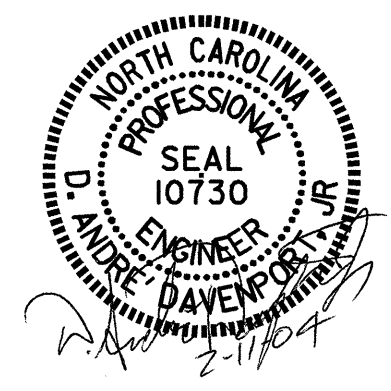

REVISIONS				SHEET NO.	
NO.	BY:	DATE:	NO.	BY:	DATE:
1			3		
2			4		
					TOTAL SHEETS
					60

DRAWN BY: D.A. DAVENPORT DATE: 10/03
 CHECKED BY: H.T. BARBOUR DATE: 10/03