


SECTION ALONG C CONTROL LINE
(BENTS ON SECTION AT RIGHT ANGLES TO BENTS)

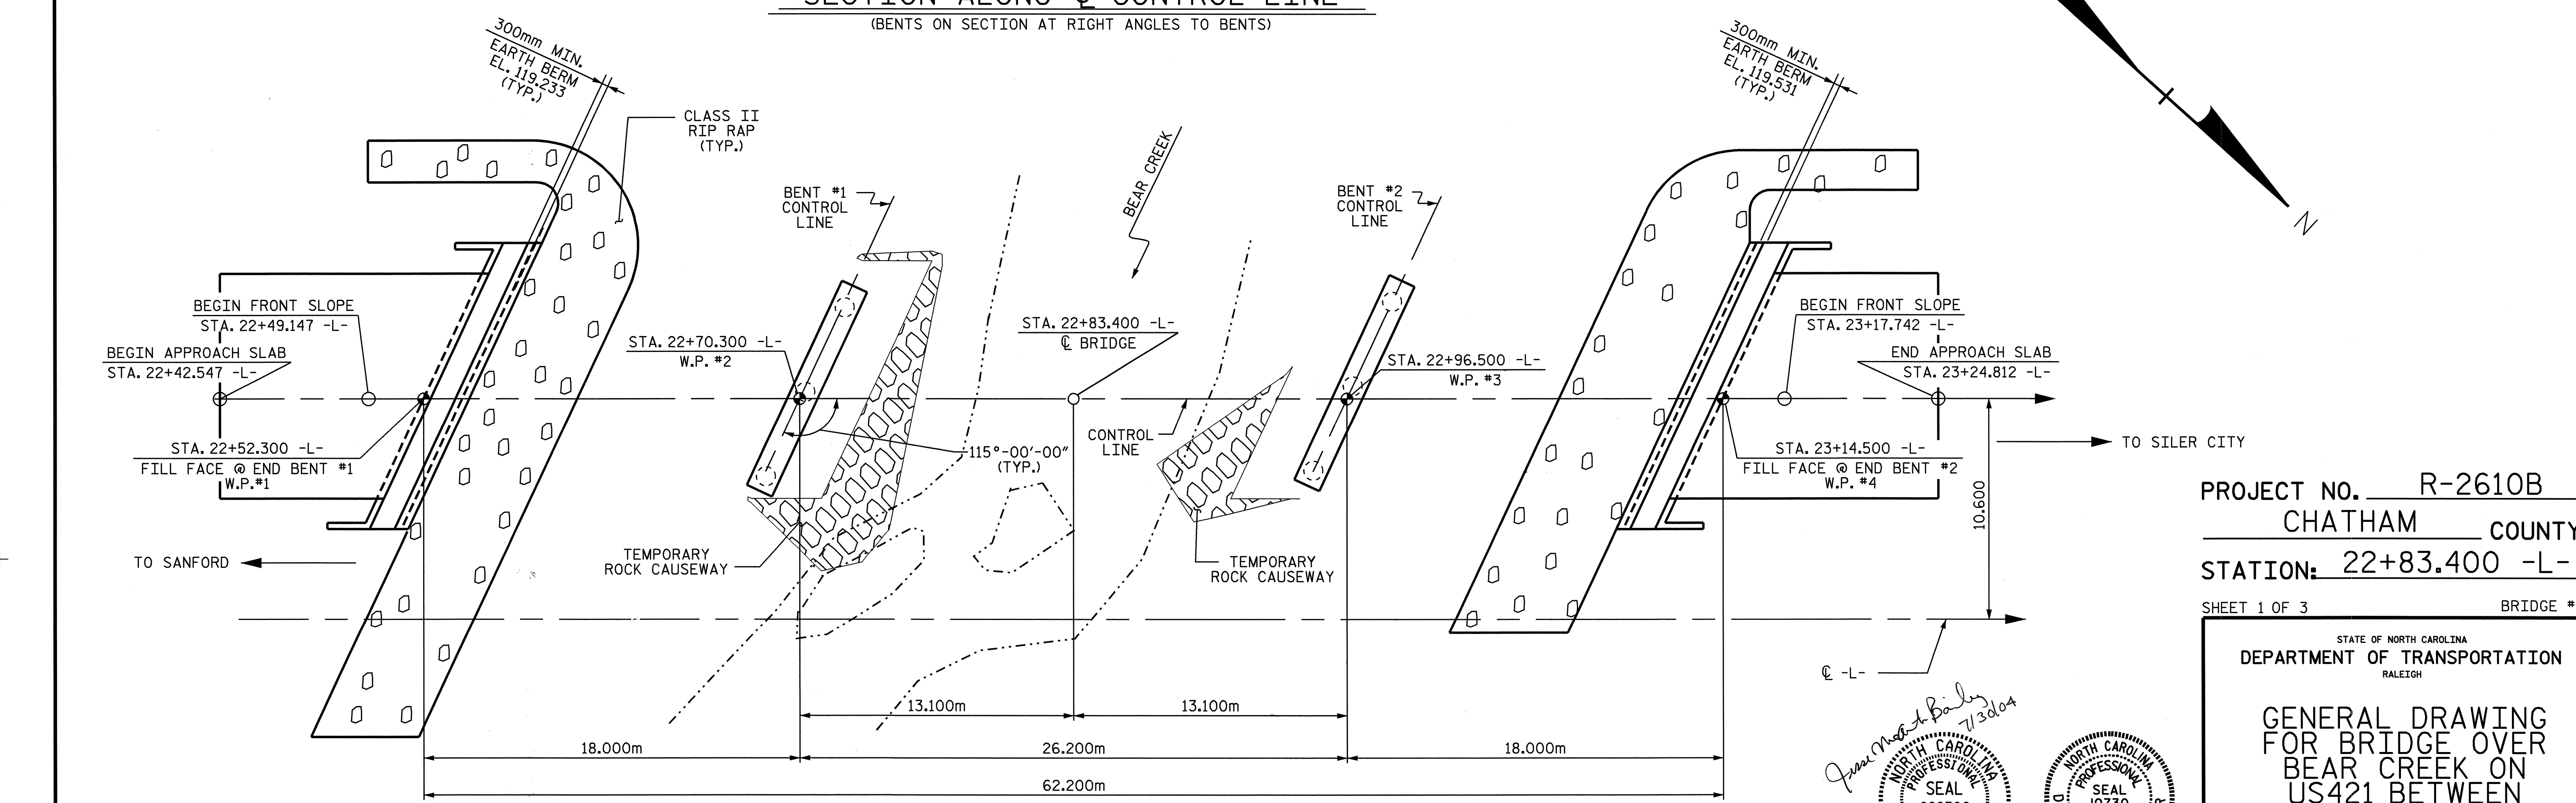

PLAN
(PILES NOT SHOWN FOR CLARITY)

+0.4537% +3.9915%
PI=STA. 23+85.000 -L-
EL.=122.087
VC=174m

DRAWN BY: H. T. BARBOUR DATE: 11-06-03
CHECKED BY: D. A. DAVENPORT DATE: 12-03

James M. Bailey
7/3/04
NORTH CAROLINA PROFESSIONAL ENGINEER SEAL 022506
NORTH CAROLINA PROFESSIONAL ENGINEER SEAL 10730
DAVID DAVENPORT

PROJECT NO. R-2610B
CHATHAM COUNTY
STATION: 22+83.400 -L-

SHEET 1 OF 3 BRIDGE #508

STATE OF NORTH CAROLINA
DEPARTMENT OF TRANSPORTATION
RALEIGH
GENERAL DRAWING
FOR BRIDGE OVER
BEAR CREEK ON
US421 BETWEEN
SR 1010 AND SR 2333

REVISIONS						SHEET NO.
NO.	BY:	DATE:	NO.	BY:	DATE:	S-1
1			3			TOTAL SHEETS
2			4			60