


10/2/2008
29-MAR-2024 14:00
RSH11\lmg1ow

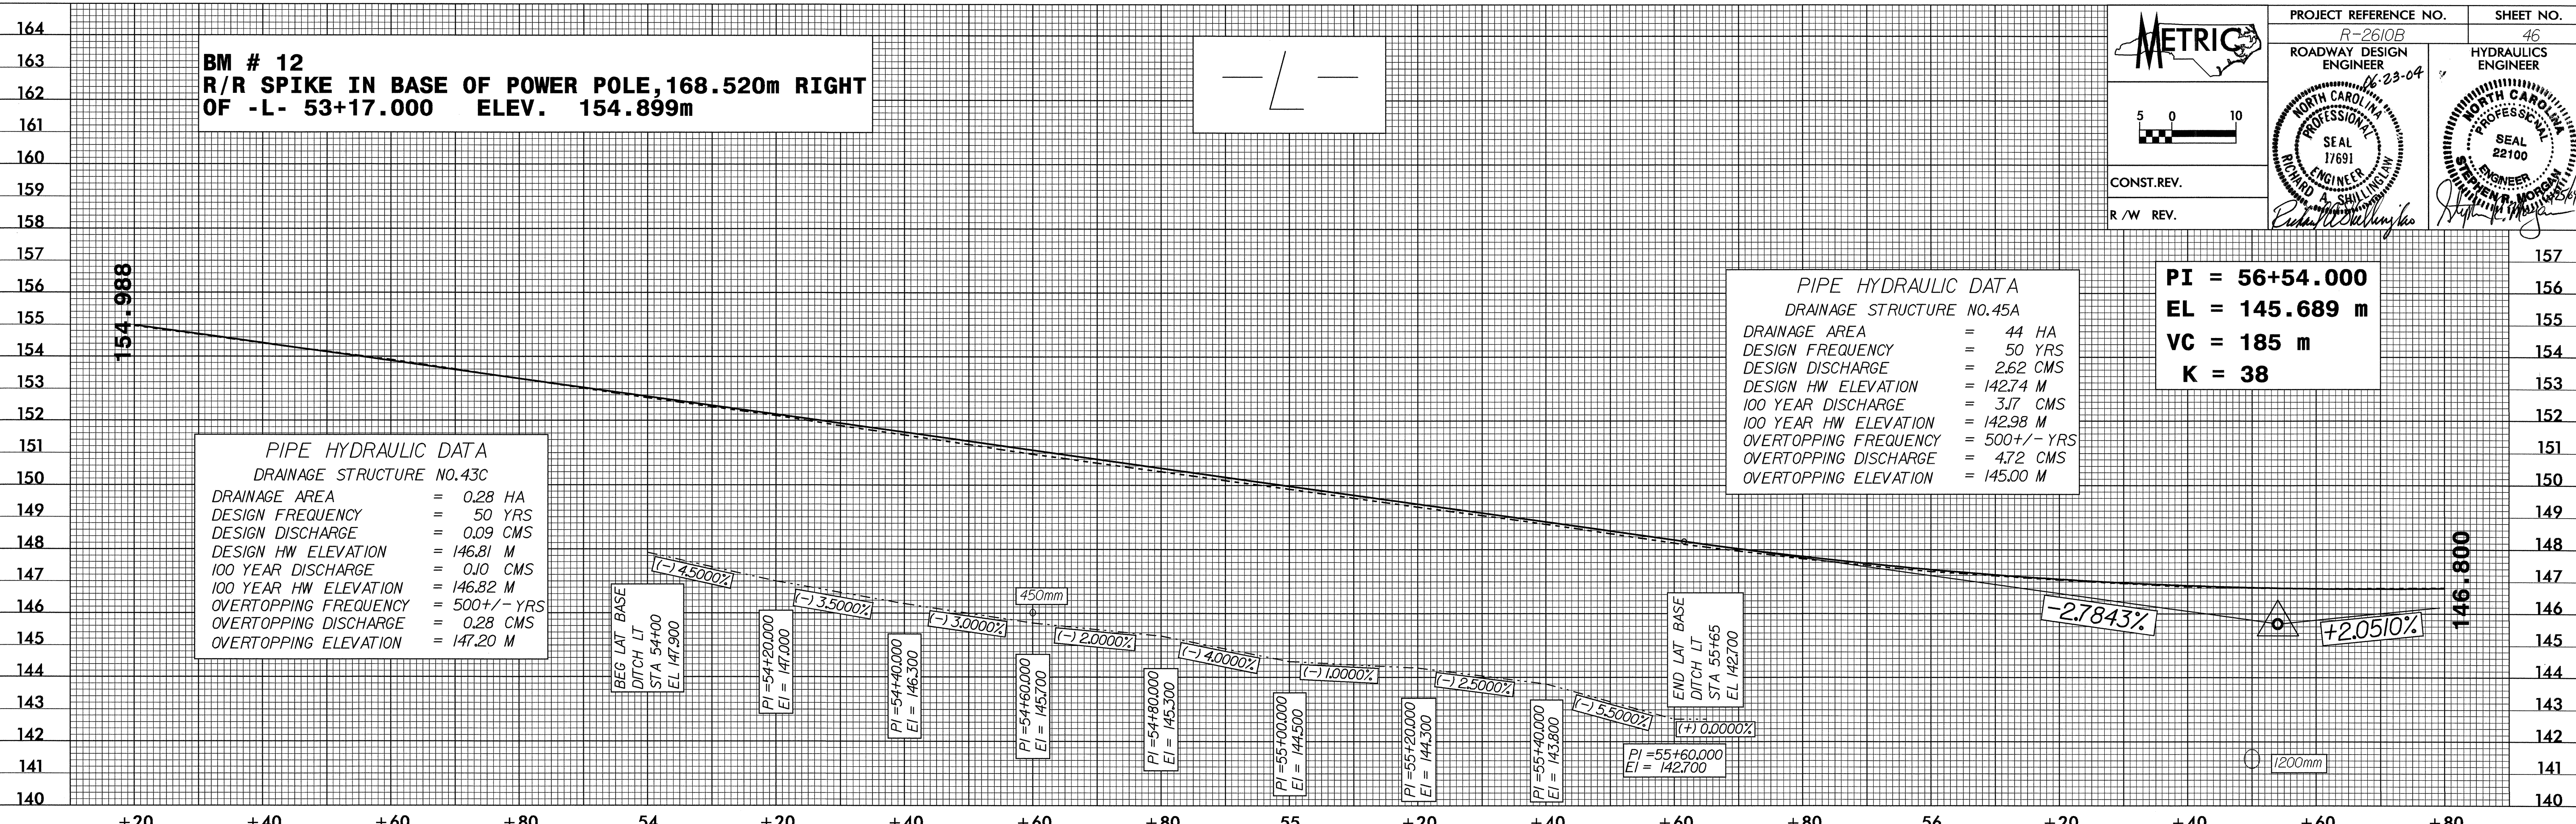

PROJECT REFERENCE NO. R-2610B
ROADWAY DESIGN ENGINEER
DATE: 03-23-04

SHEET NO. 46
HYDRAULICS ENGINEER

METRIC

5 0 10

CONST. REV.
R / W REV.

NORTH CAROLINA PROFESSIONAL SEAL 17691
NORTH CAROLINA PROFESSIONAL SEAL 22100

