


02/25/08

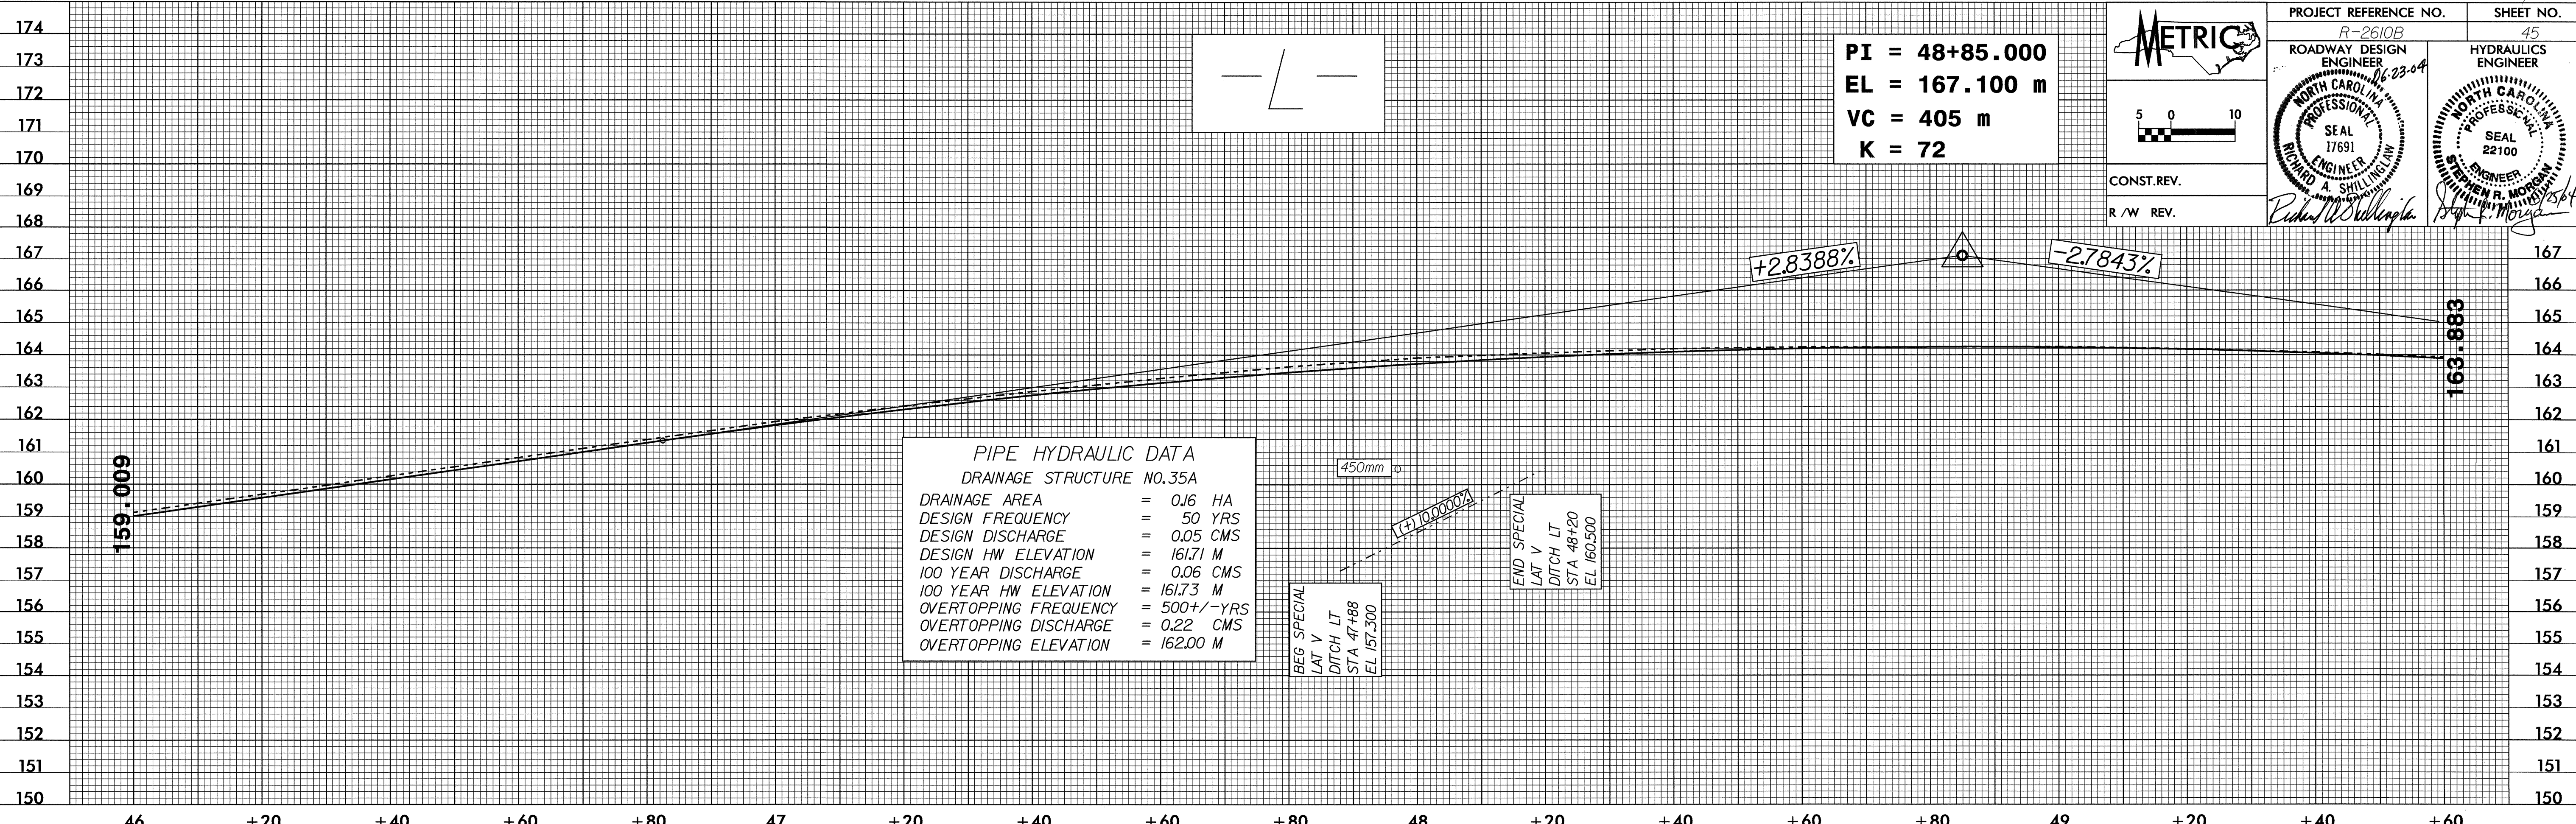

PROJECT REFERENCE NO. R-2610B SHEET NO. 45

ROADWAY DESIGN ENGINEER 06-23-04

HYDRAULICS ENGINEER

METRIC

5 0 10

CONST. REV.


R / W REV.

SEAL 17691  
RICHARD A. SHILLING  
NORTH CAROLINA PROFESSIONAL ENGINEER

SEAL 22100  
STEPHEN R. MORSE  
NORTH CAROLINA PROFESSIONAL ENGINEER

*Richard A. Shilling*

*Stephen R. Morse*

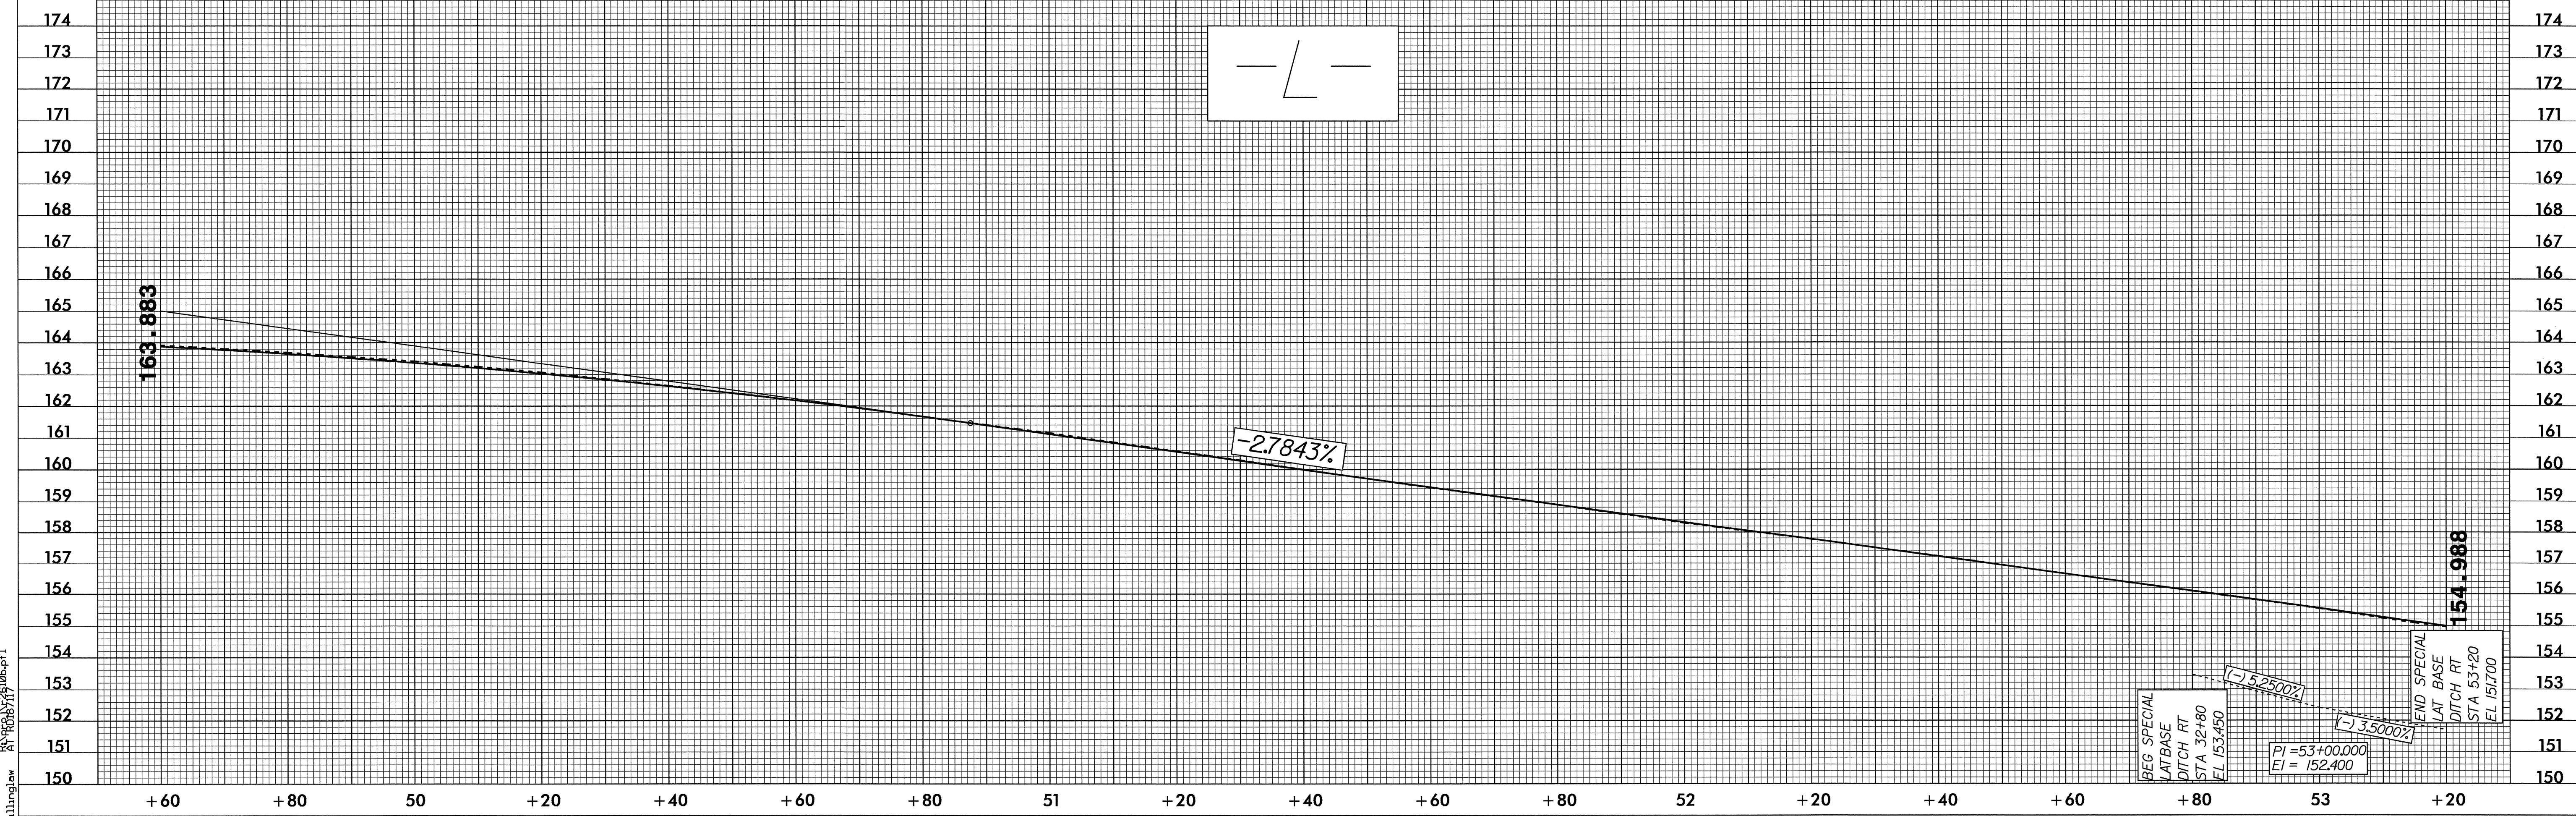

29-MAR-2004 13:55 RSM:lrlnglaw AT R-2610B.dwg