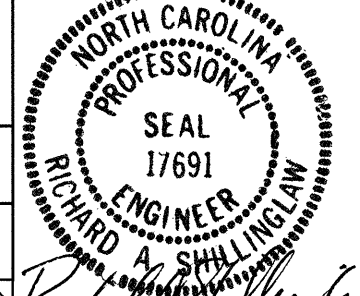

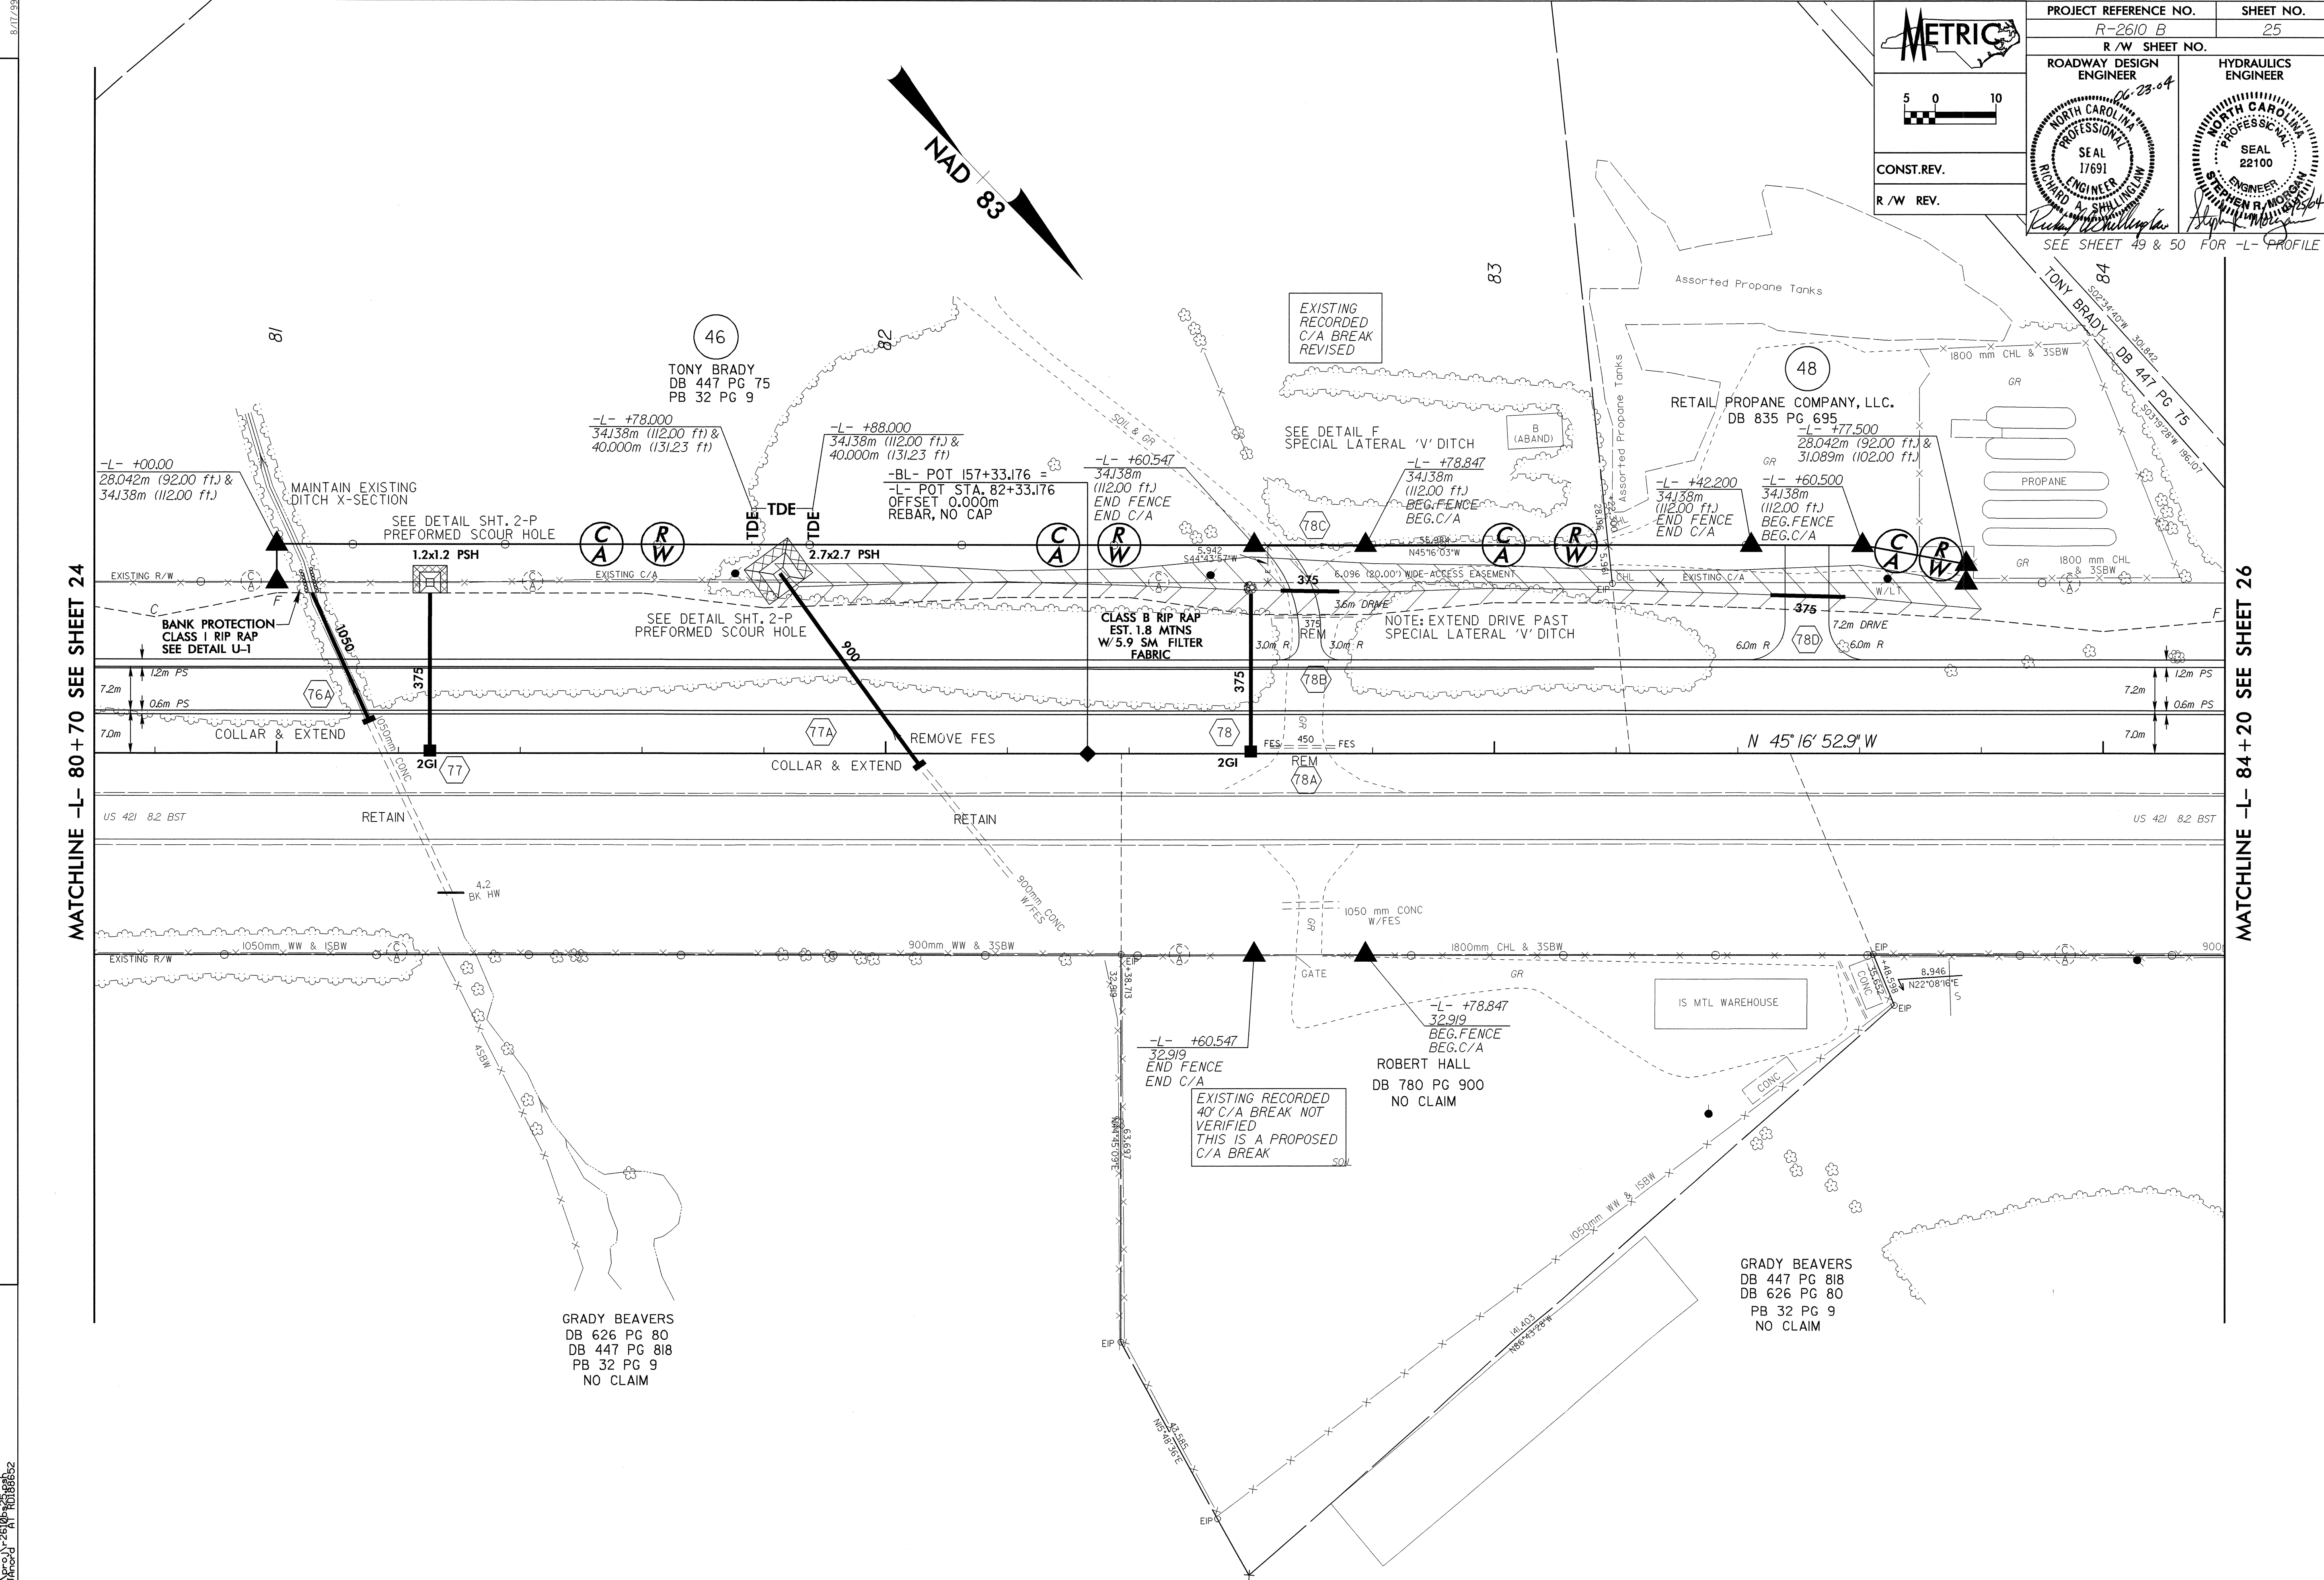
 5 0 10	PROJECT REFERENCE NO.	R-2610 B	SHEET NO.	25
	R/W SHEET NO.			
CONST.REV.	ROADWAY DESIGN ENGINEER	HYDRAULICS ENGINEER		
R/W REV.	 RICHARD A. SHULL ENGINEER SEAL 17691	 STEPHEN R. MORGAN ENGINEER SEAL 22100		
SEE SHEET 49 & 50 FOR -L- PROFILE				



REVISIONS

MATCHLINE -L- 80+70 SEE SHEET 24

MATCHLINE -L- 84+20 SEE SHEET 26

23-OCT-2008 15:13
 C:\pco\2610 B\2610 B.dwg
 AT: HD188852