





PROJ. REFERENCE NO.	SHEET NO.
R-2610B	TCP-21

127

128

129

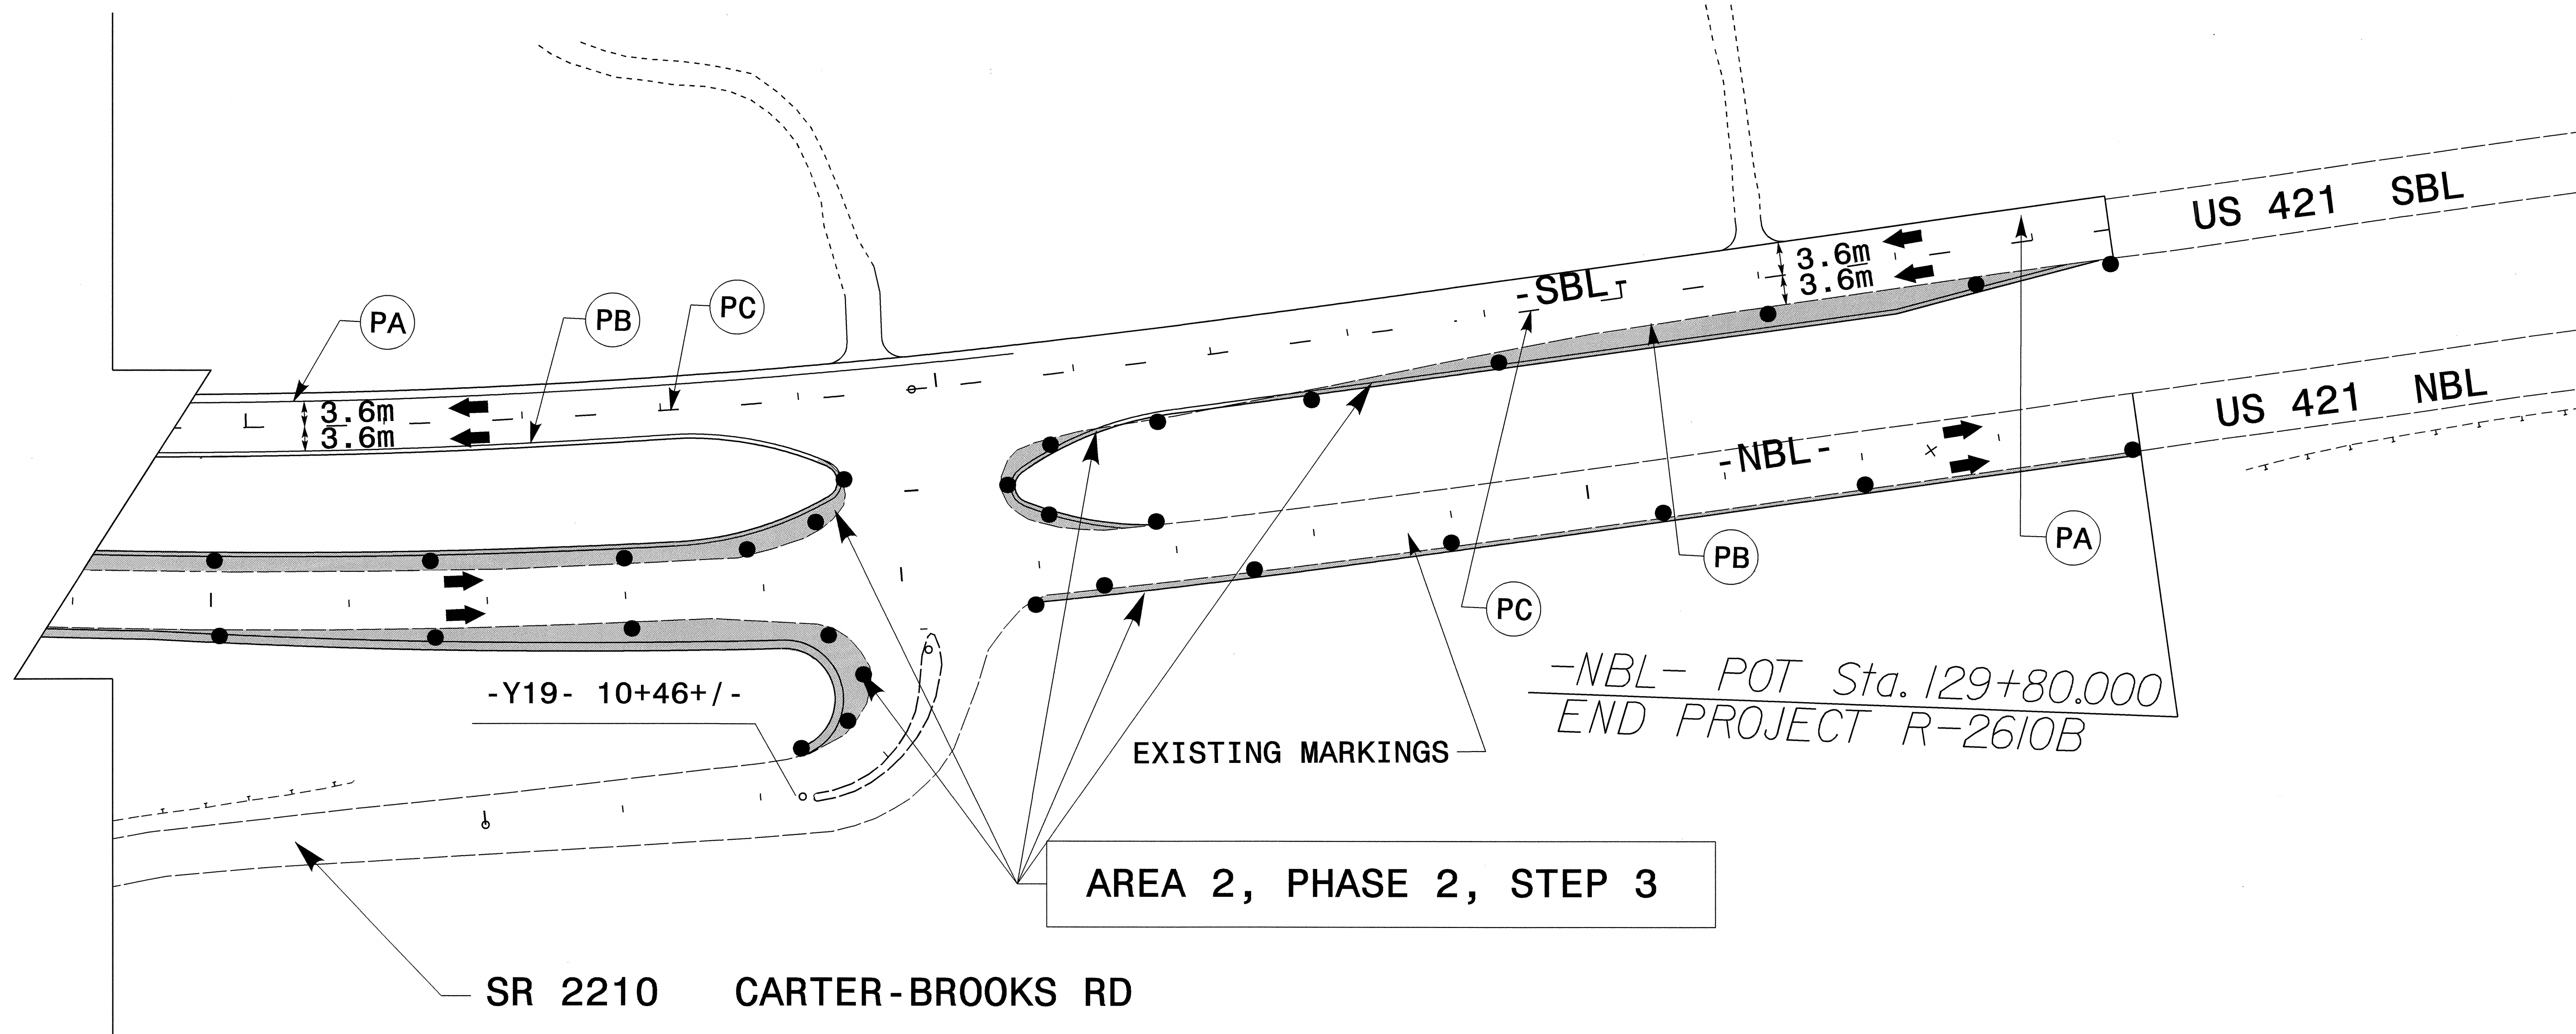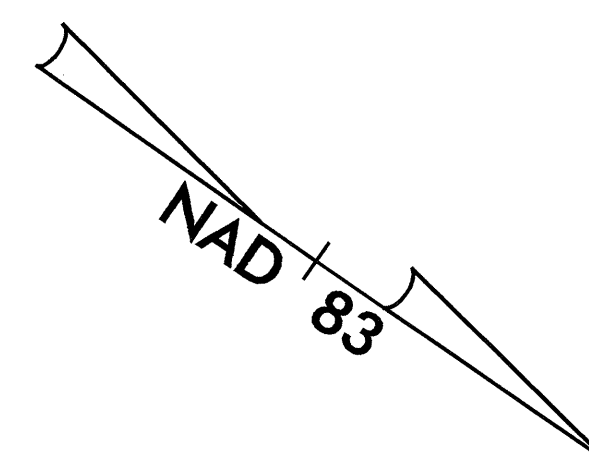


AREA 2, PHASE 2, STEP 3

USING RSD 1101.02, SHEET 3 OF 7, CLOSE THE EXISTING SB LANE AND MAINTAIN NB TRAFFIC IN EXISTING PATTERN.


30-OCT-2003 08:04
C:\CP\2610b\1c\1\1c206132
derichardson - AT 11/20/02

APPROVED: *Mitchell J. Hendee* DATE: 11/20/02

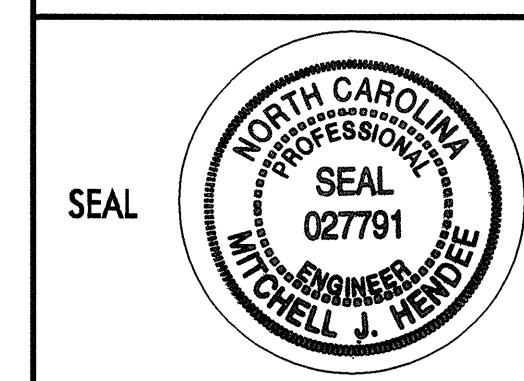

PHASE II

SCALE: NONE
 DATE: 05-03
 DWG. BY: DER
 DESIGN BY: DER
 REVIEWED BY:

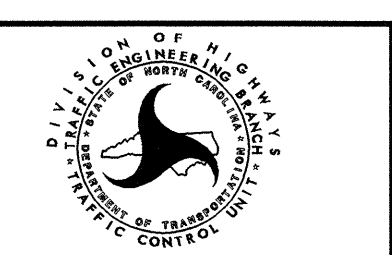

REVISIONS	

CADD FILE