


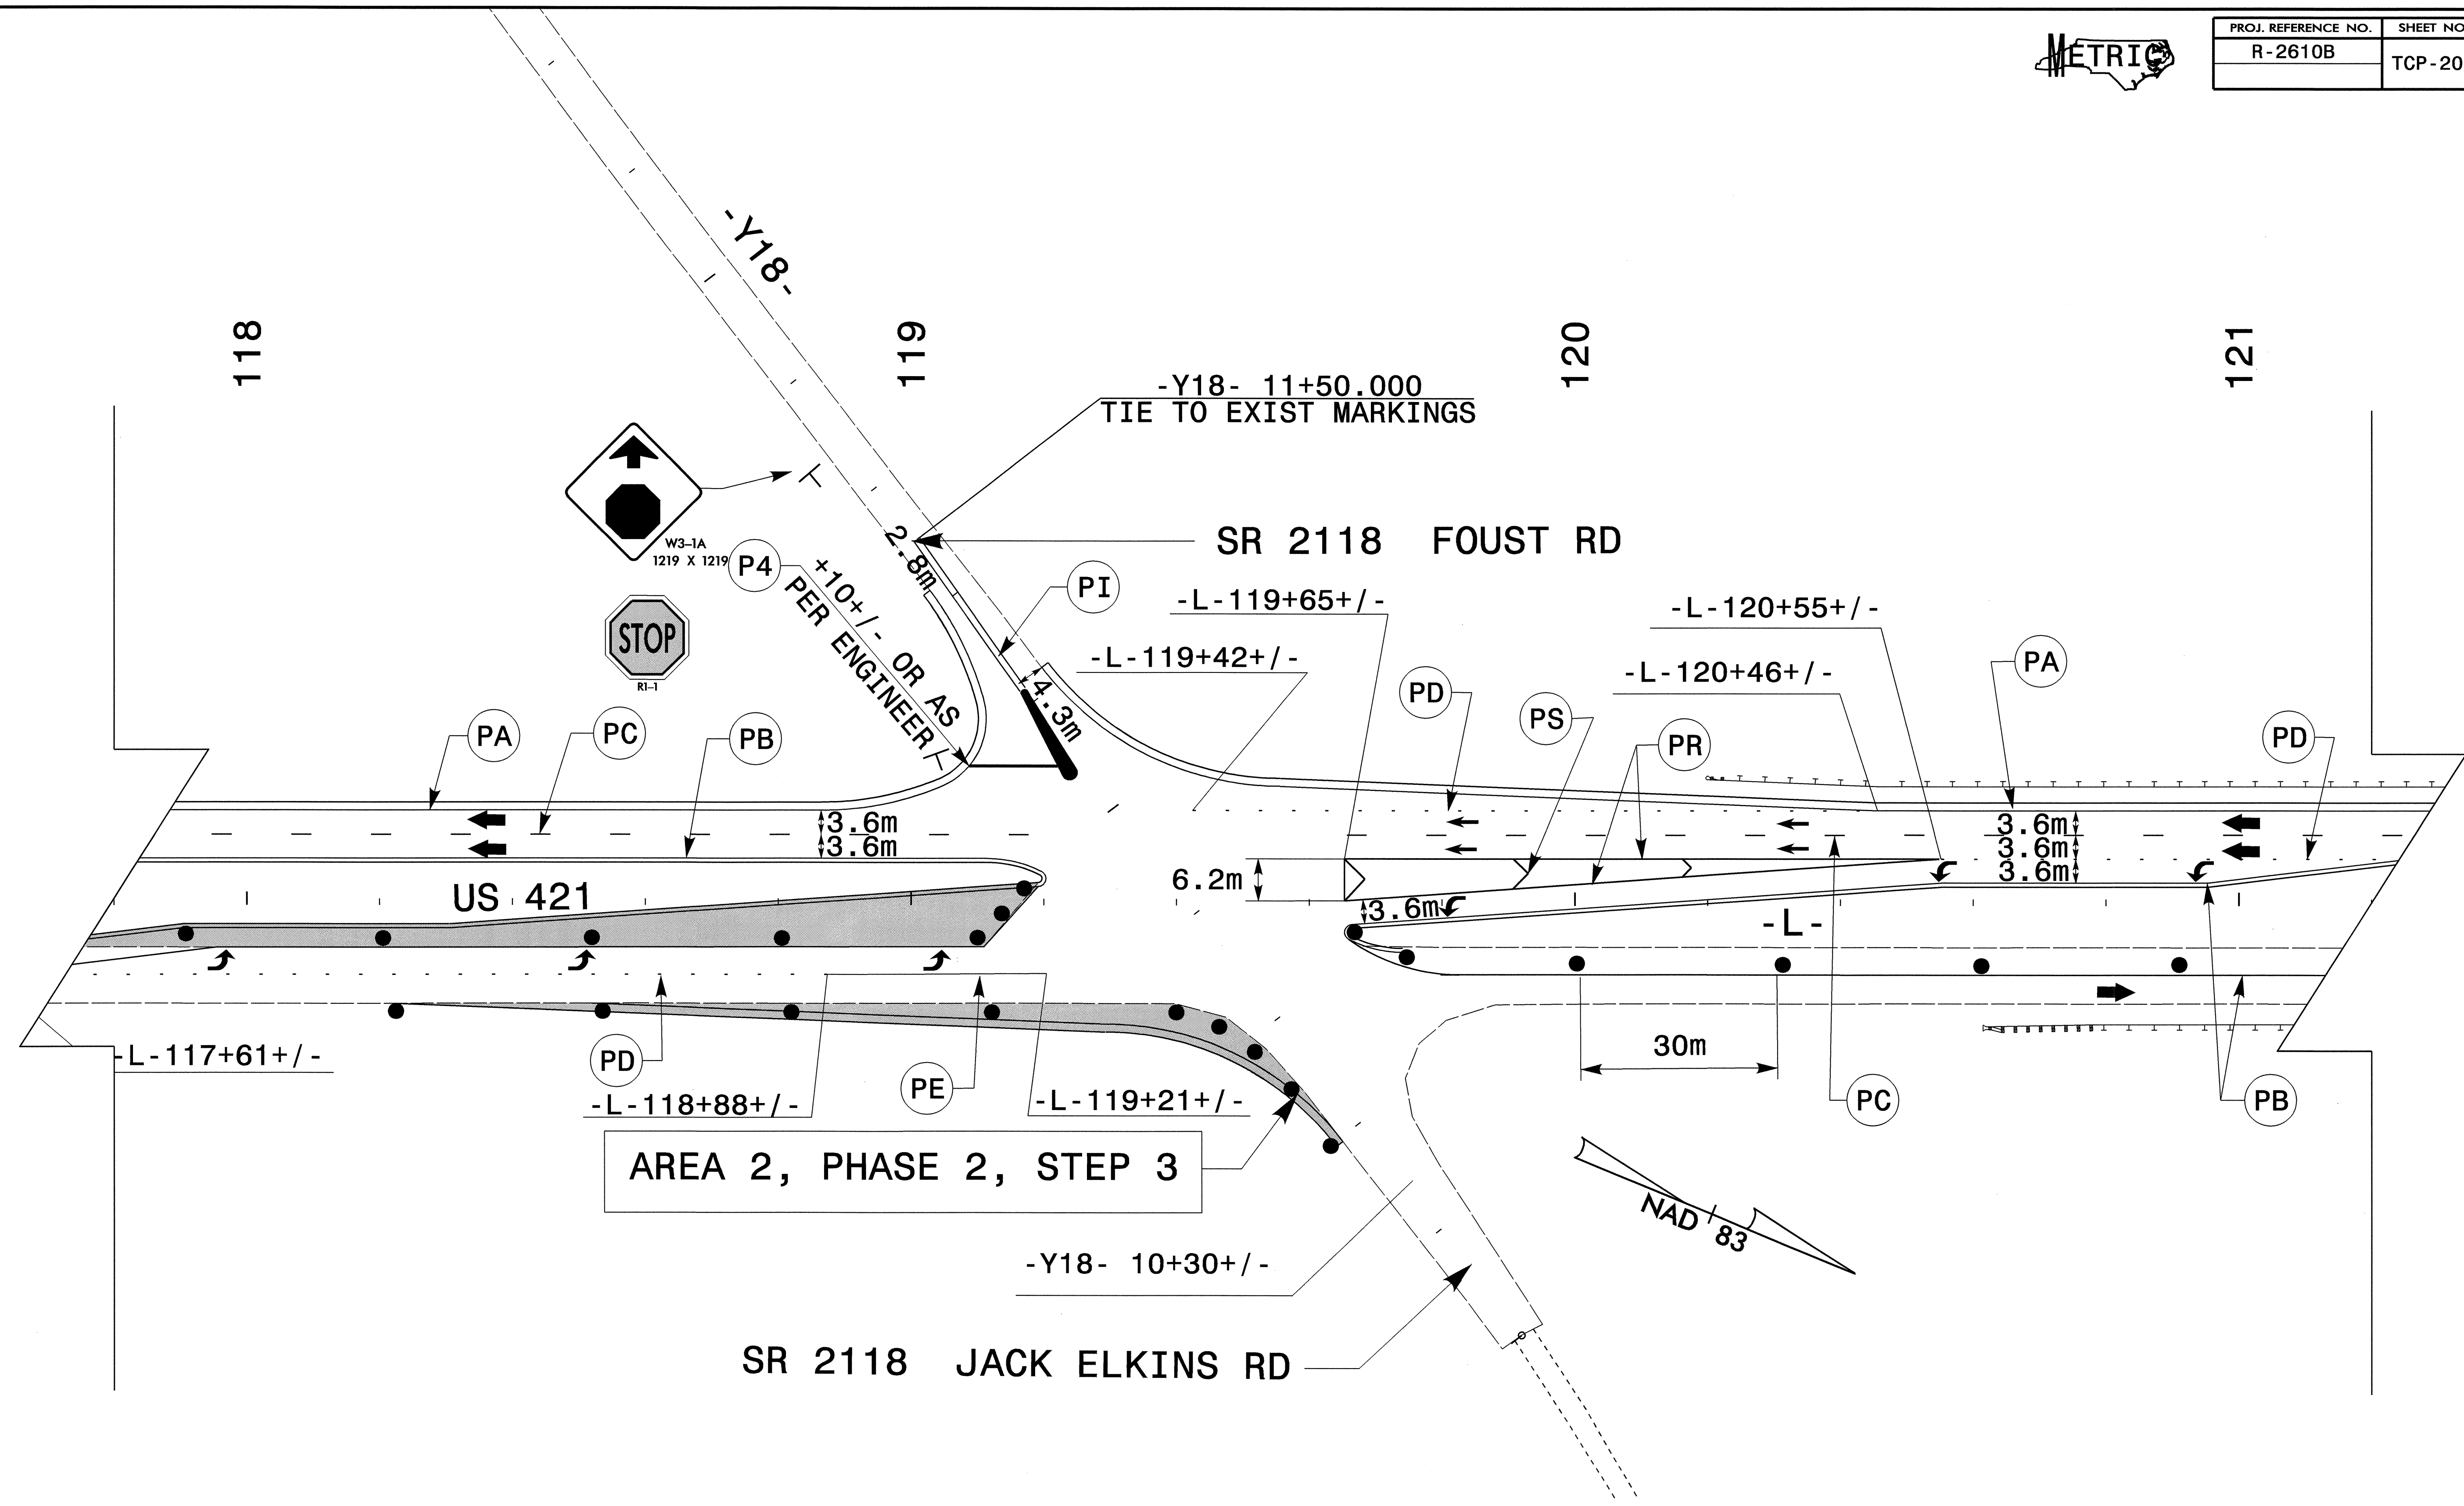


PROJ. REFERENCE NO.	SHEET NO.
R-2610B	TCP-20



USING RSD 1101.02, SHEET 3 OF 7, CLOSE THE EXISTING SB LANE AND MAINTAIN NB TRAFFIC IN EXISTING PATTERN.

APPROVED: <i>MJH</i>	DATE: 10/20/02	<b>PHASE II</b>		
				SCALE: NONE
		DATE: 05-03		
DWG. BY: DER				
DESIGN BY: DER				
REVIEWED BY:				

30-OCT-2003 08:04  
 C:\TCP\2610B\Fc\_1\Top20-21.dgn  
 derichardson AT TFC200432