




PROJ. REFERENCE NO.	SHEET NO.
R-2610B	TCP-18

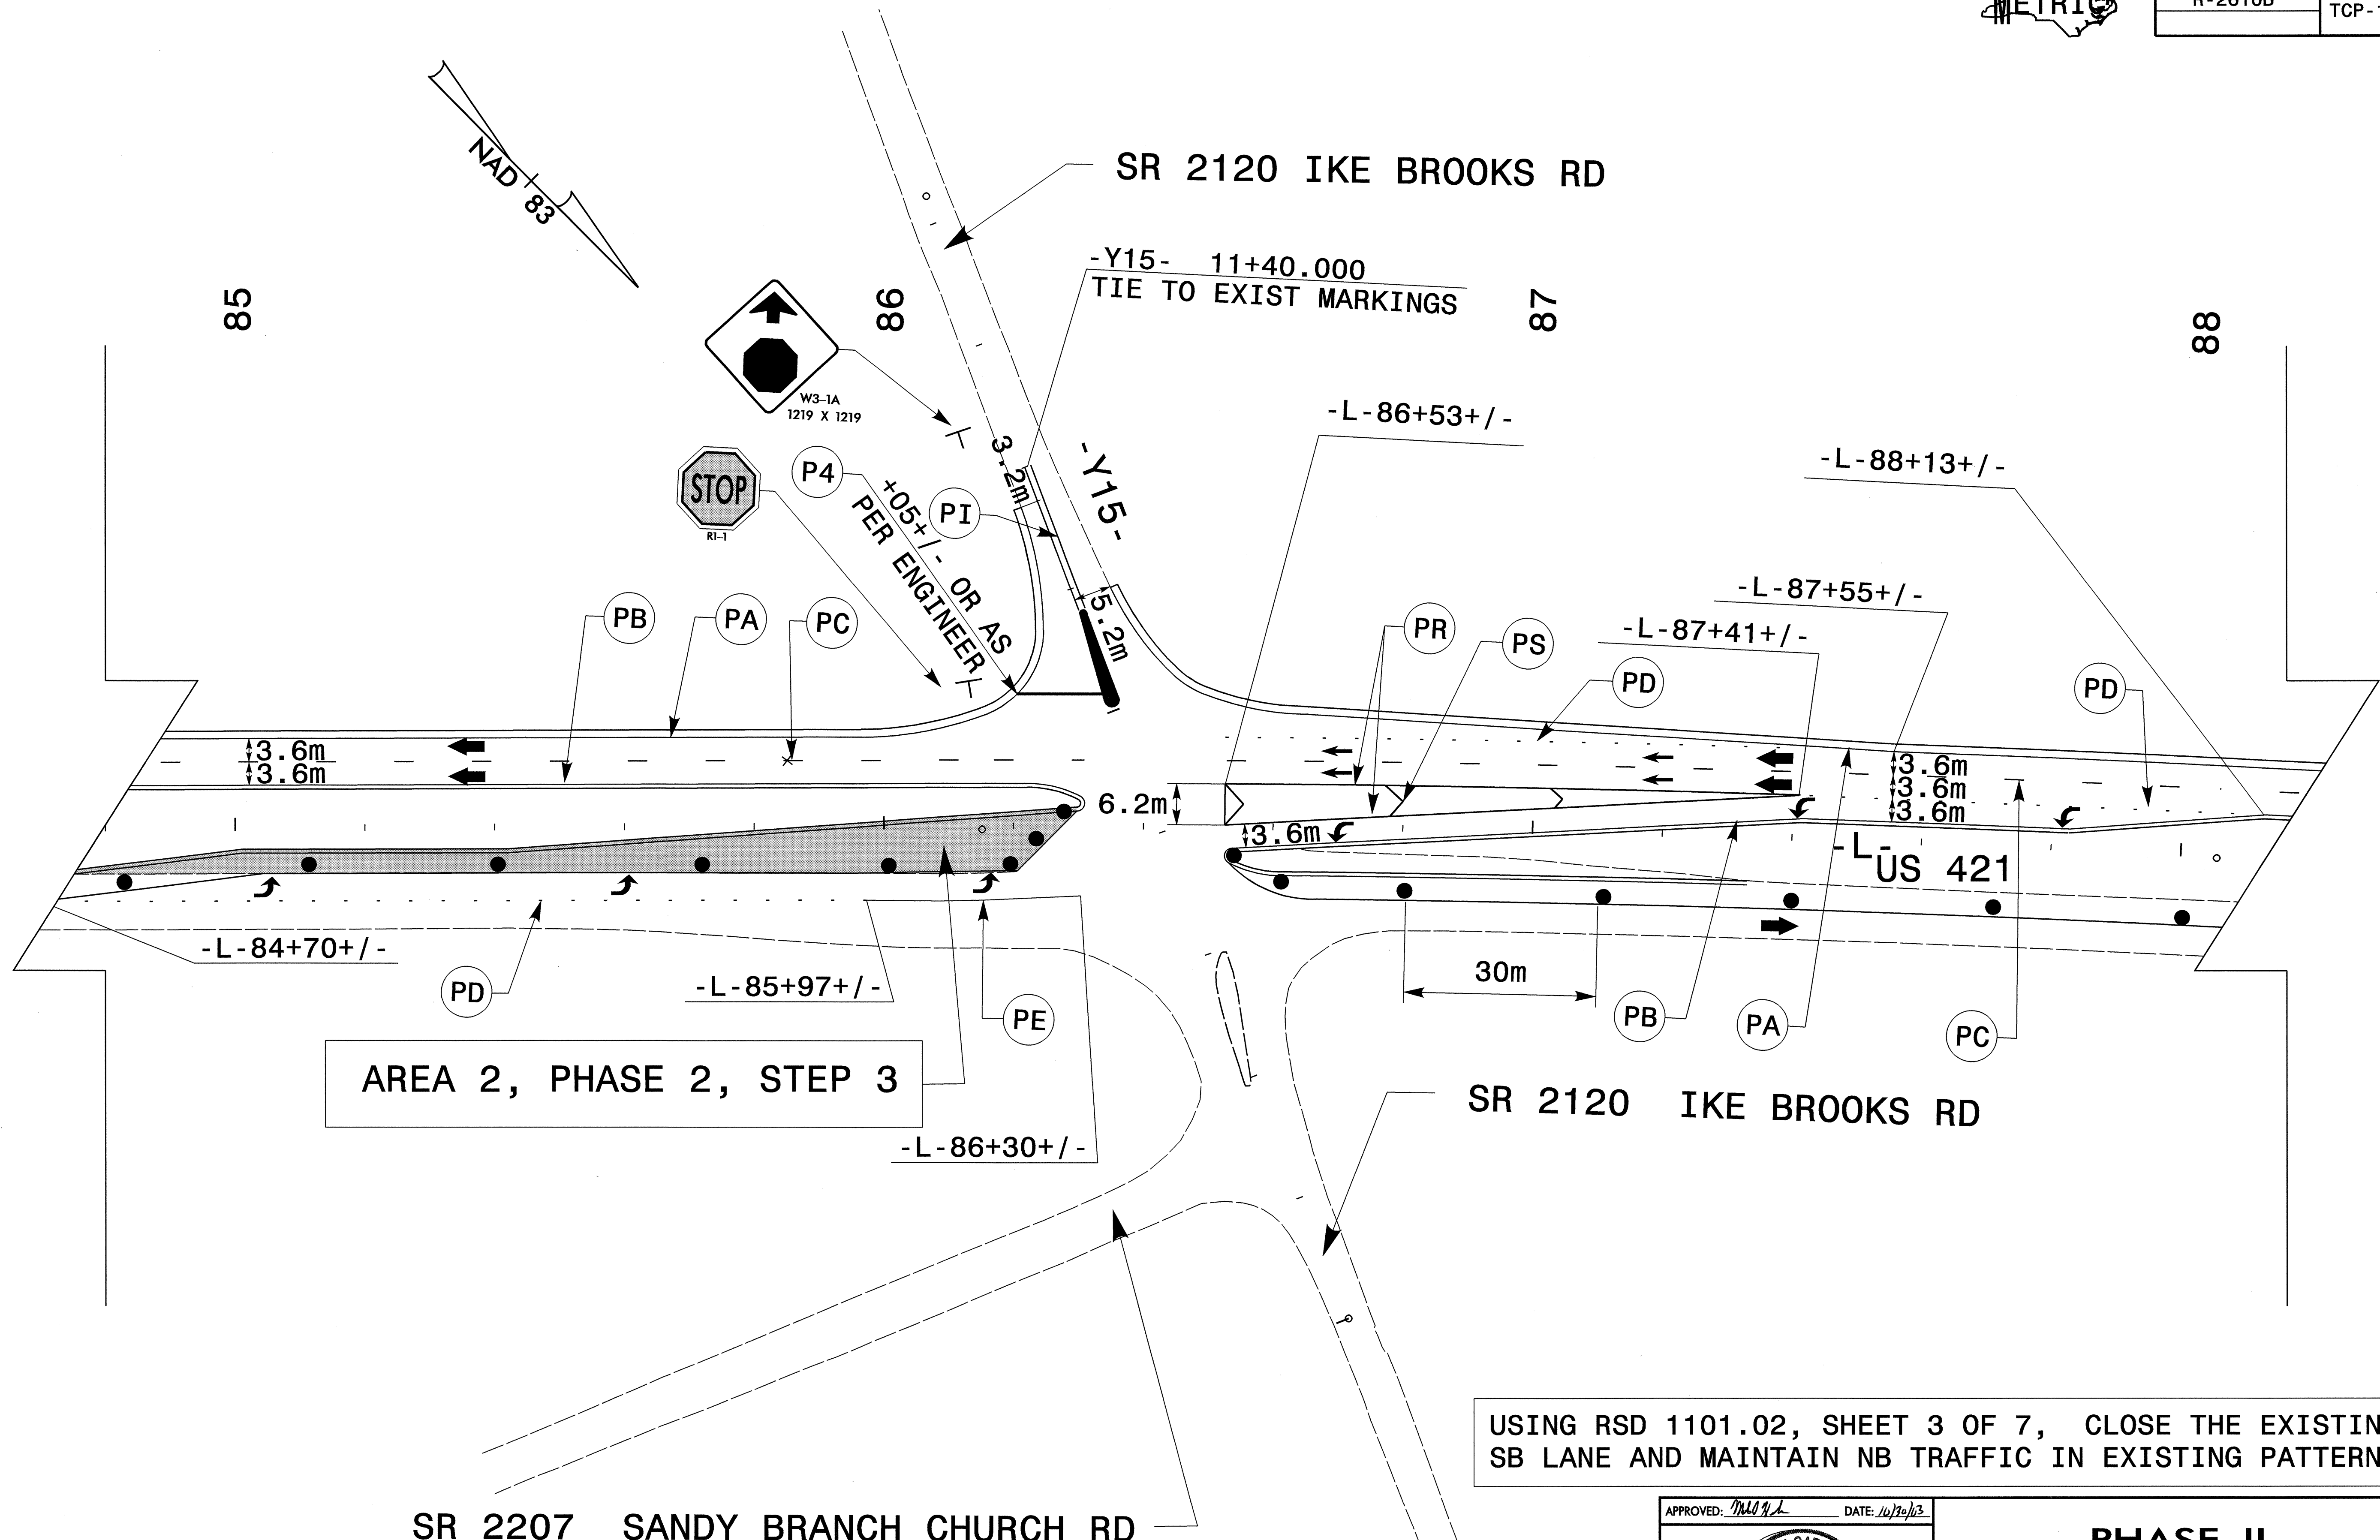

AREA 2, PHASE 2, STEP 3

USING RSD 1101.02, SHEET 3 OF 7, CLOSE THE EXISTING SB LANE AND MAINTAIN NB TRAFFIC IN EXISTING PATTERN.

SR 2207 SANDY BRANCH CHURCH RD

SR 2120 IKE BROOKS RD

APPROVED: *MJL* DATE: 10/20/13

<b>PHASE II</b>							
SCALE: NONE							
DATE: 05-03							
DWG. BY: DER							
DESIGN BY: DER							
REVIEWED BY:	<table border="1"> <tr> <th colspan="2">REVISIONS</th> </tr> <tr> <td> </td> <td> </td> </tr> <tr> <td> </td> <td> </td> </tr> </table>	REVISIONS					
REVISIONS							

29-OCT-2003 16:26  
 F:\TCP\2610B\TC\1cp18-19.dgn  
 DERichardson AT TETC206432