




PROJ. REFERENCE NO.	SHEET NO.
R-2610B	TCP-15

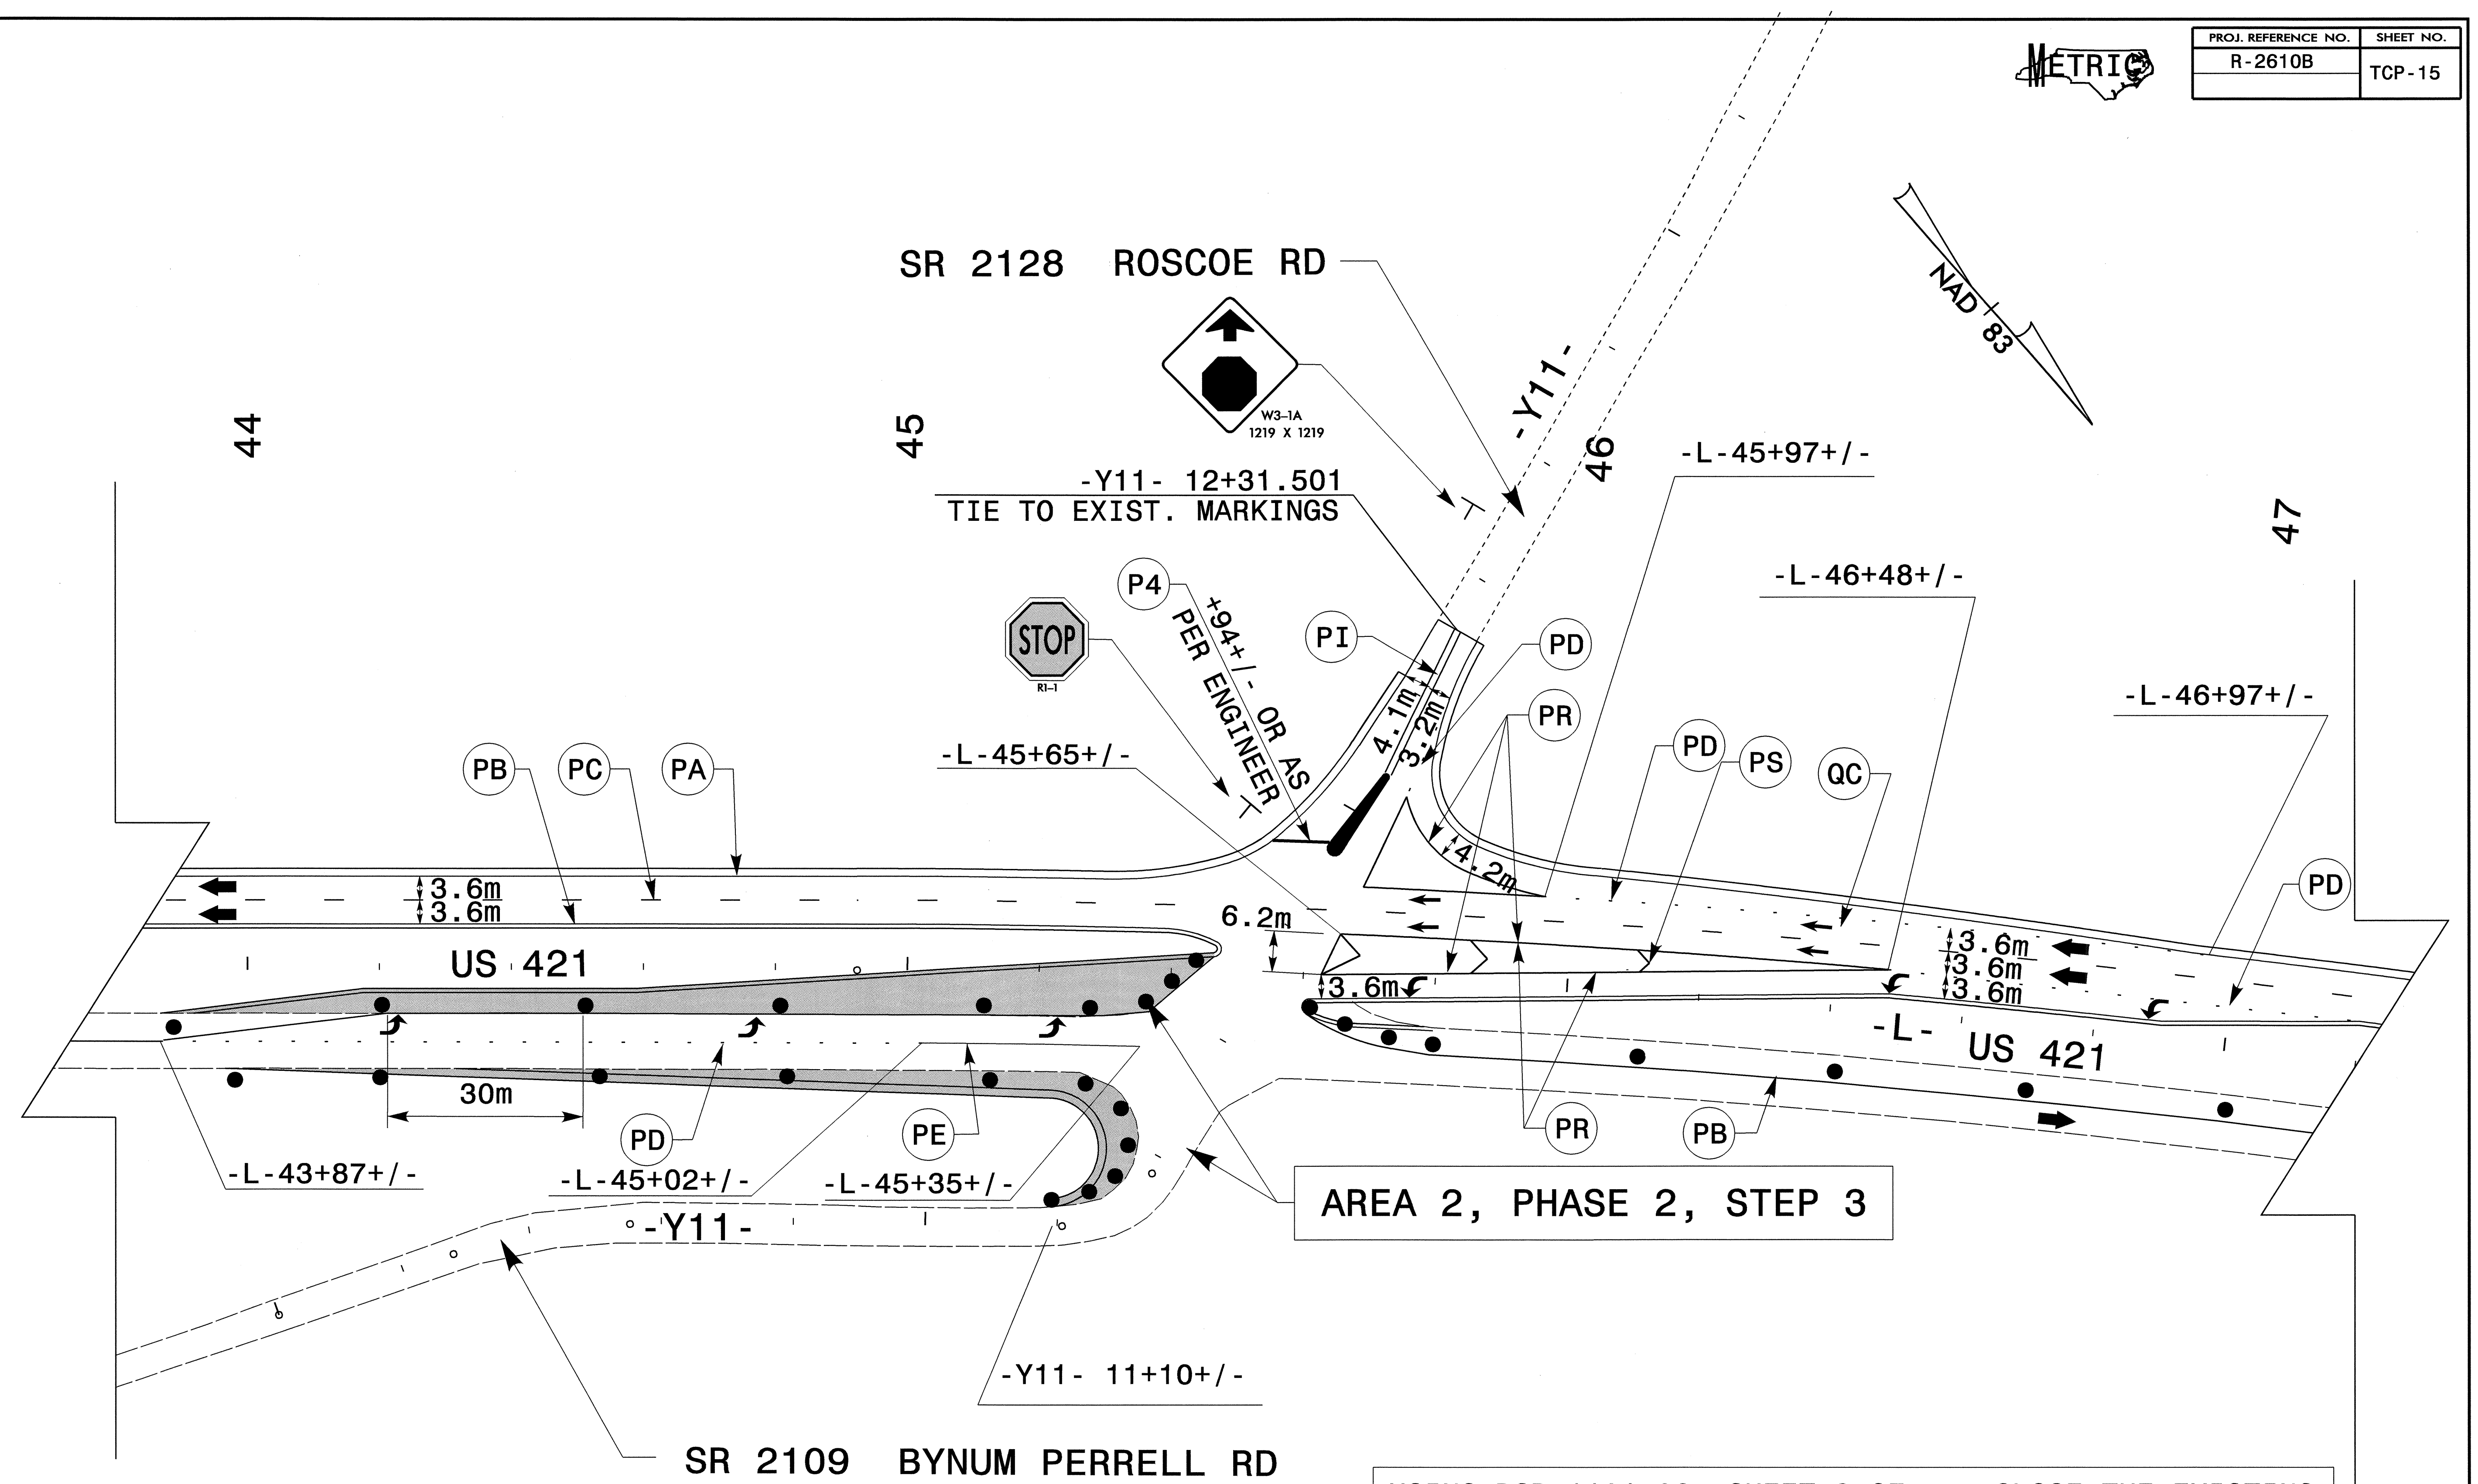

AREA 2, PHASE 2, STEP 3

USING RSD 1101.02, SHEET 3 OF 7, CLOSE THE EXISTING SB LANE AND MAINTAIN NB TRAFFIC IN EXISTING PATTERN.

29-OCT-2003 16:26  
 F:\TCP\2610b\_tcp\_top\4-15.dgn  
 DERichardson AT TETC206432

APPROVED: <i>MJD</i> DATE: 10/30/03	<b>PHASE II</b>	
	SCALE: NONE	
	DATE: 05-03	
	DWG. BY: DER	
	DESIGN BY: DER	
REVIEWED BY:	REVISIONS	